


F.A.I. RTE.	SECTION	COUNTY	TOTAL SHEETS	SHEET NO.
57		VARIOUS	44	26
STA. 5499+78.95		TO STA. 5500+28.95		
FED. ROAD DIST. NO.		ILLINOIS FED. AID PROJECT		
D7 SAFETY 2008-2				

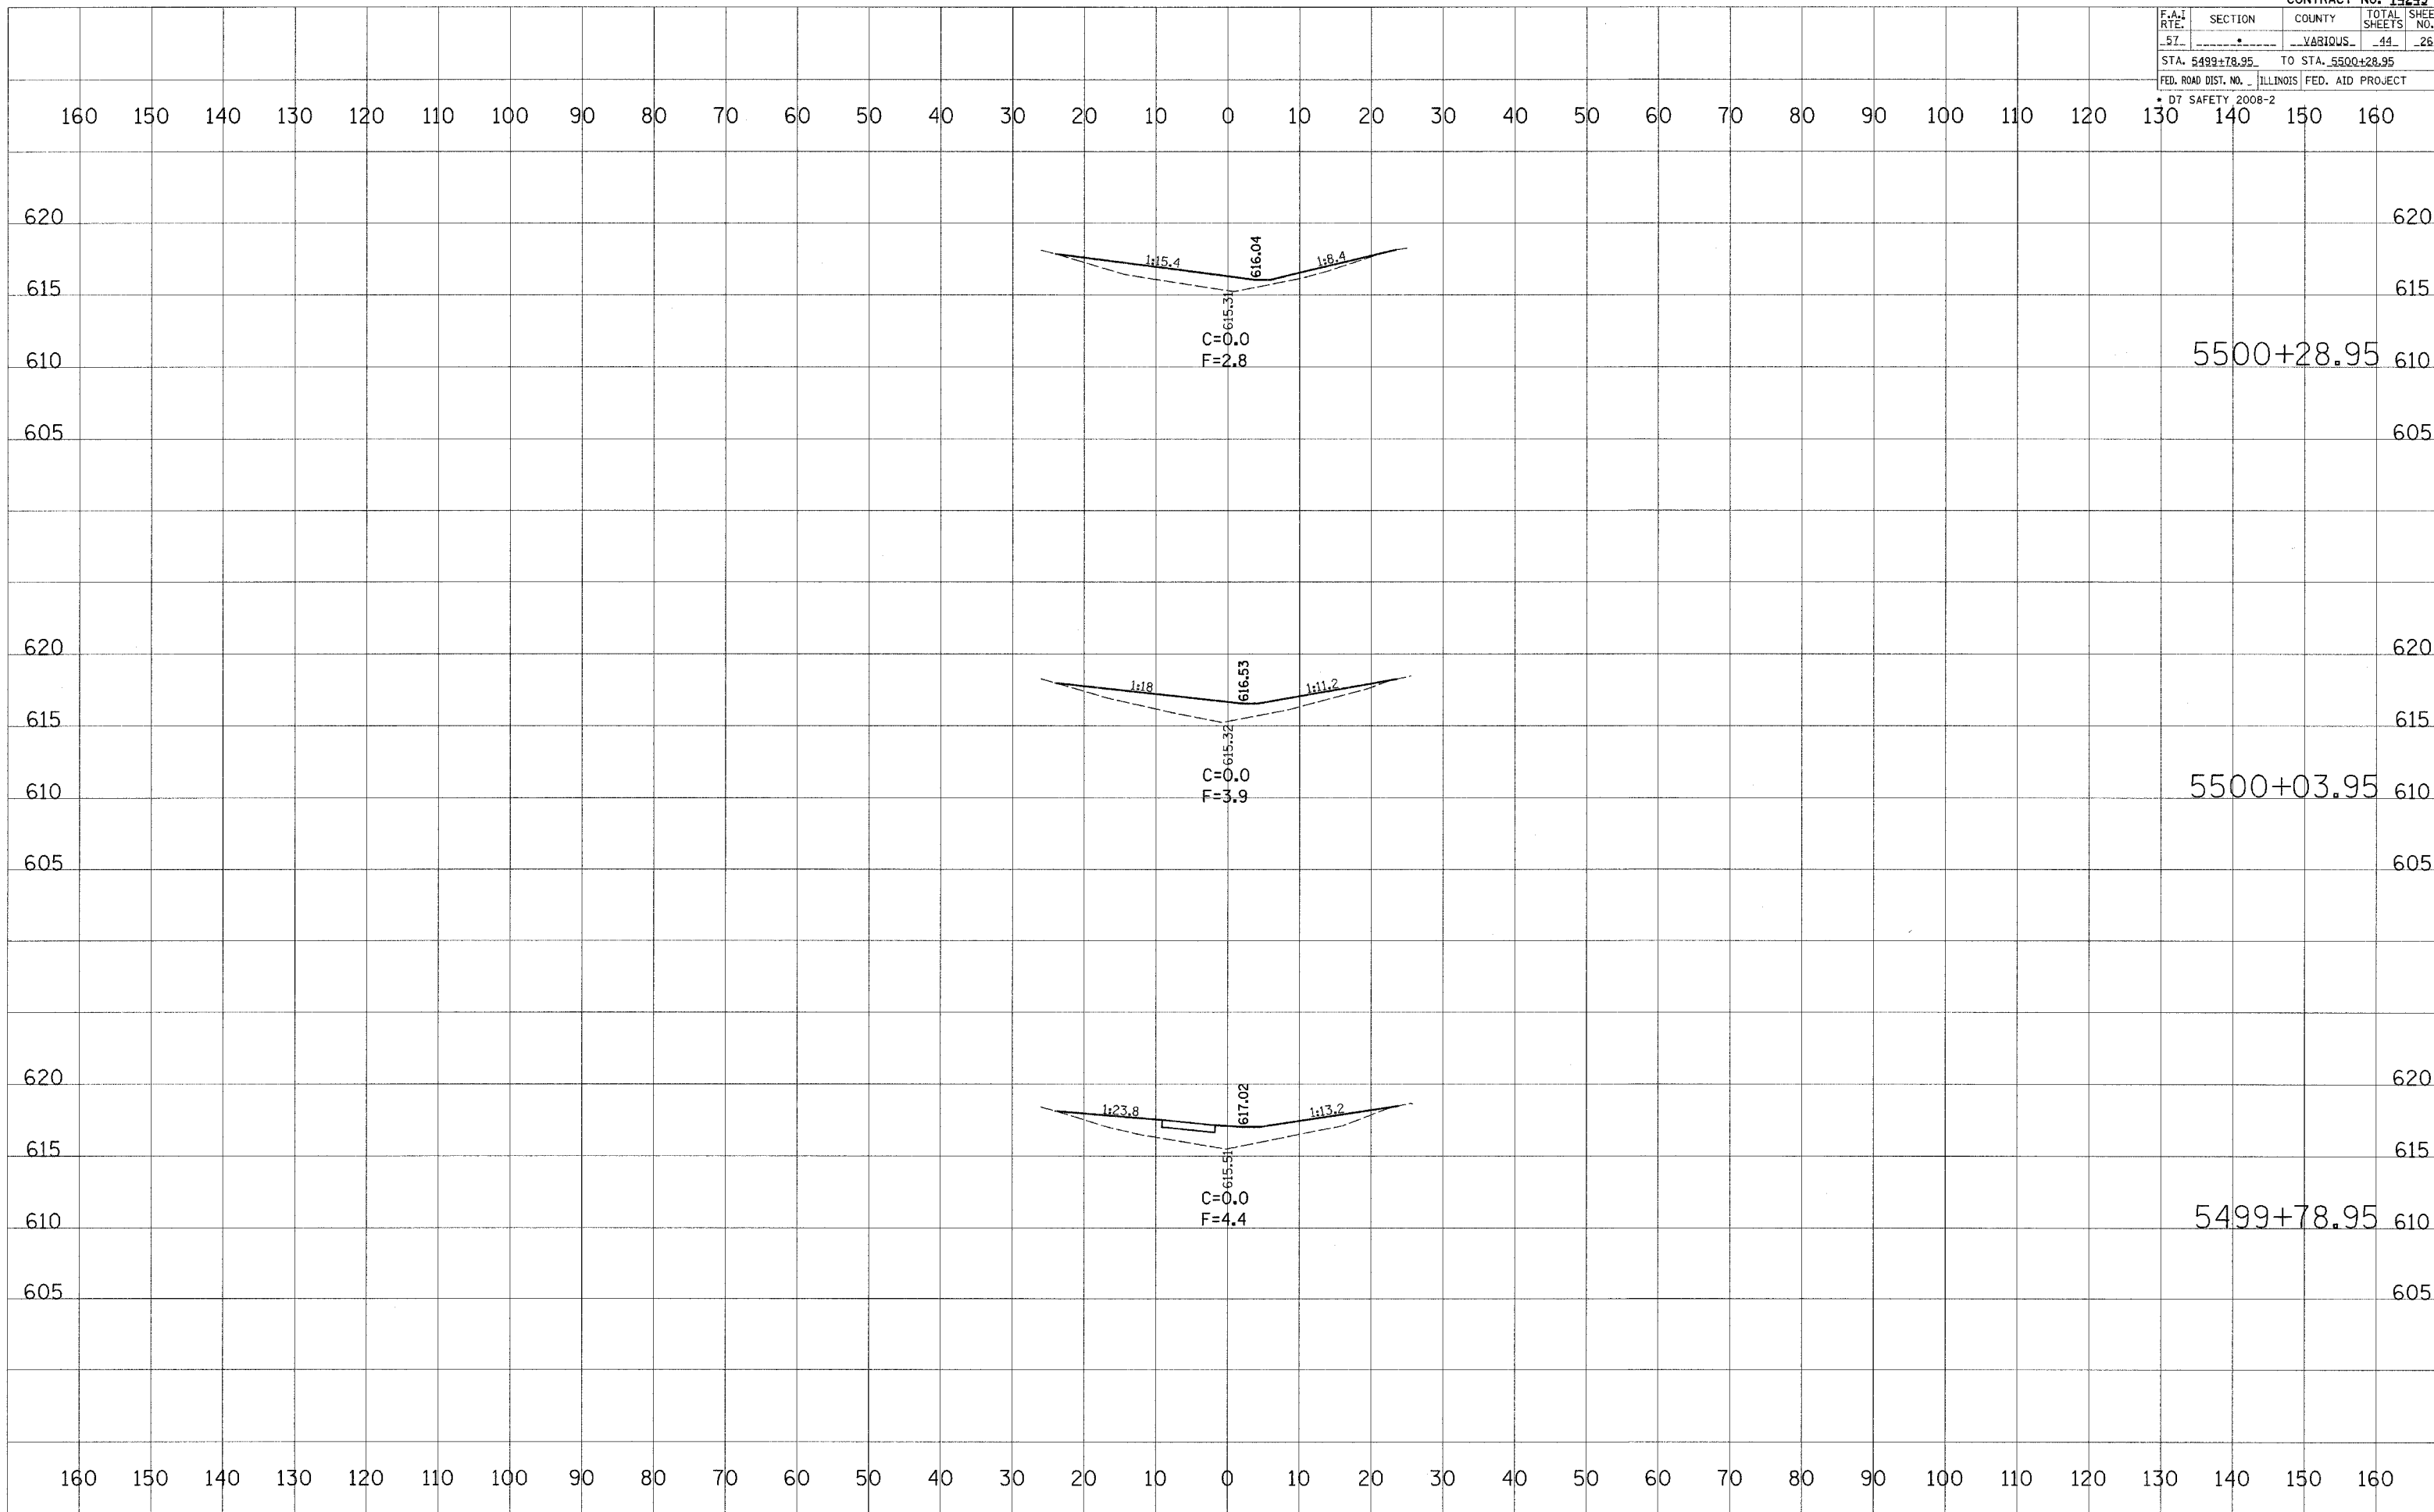

DATE	BY

NO.	DATE	BY

DATE	BY

NO.	DATE	BY

PLOT DATE = 8/9/2007
 FILE NAME = c:\pwworkspace\74249\74249.dwg
 USER NAME = davisovj