


F.A.I. RTE.	SECTION	COUNTY	TOTAL SHEETS	SHEET NO.
57		VARIOUS	44	31
STA. 5582+24.99		TO STA. 5582+74.99		
FED. ROAD DIST. NO. 1		ILLINOIS FED. AID PROJECT		
D7 SAFETY 2008-2				

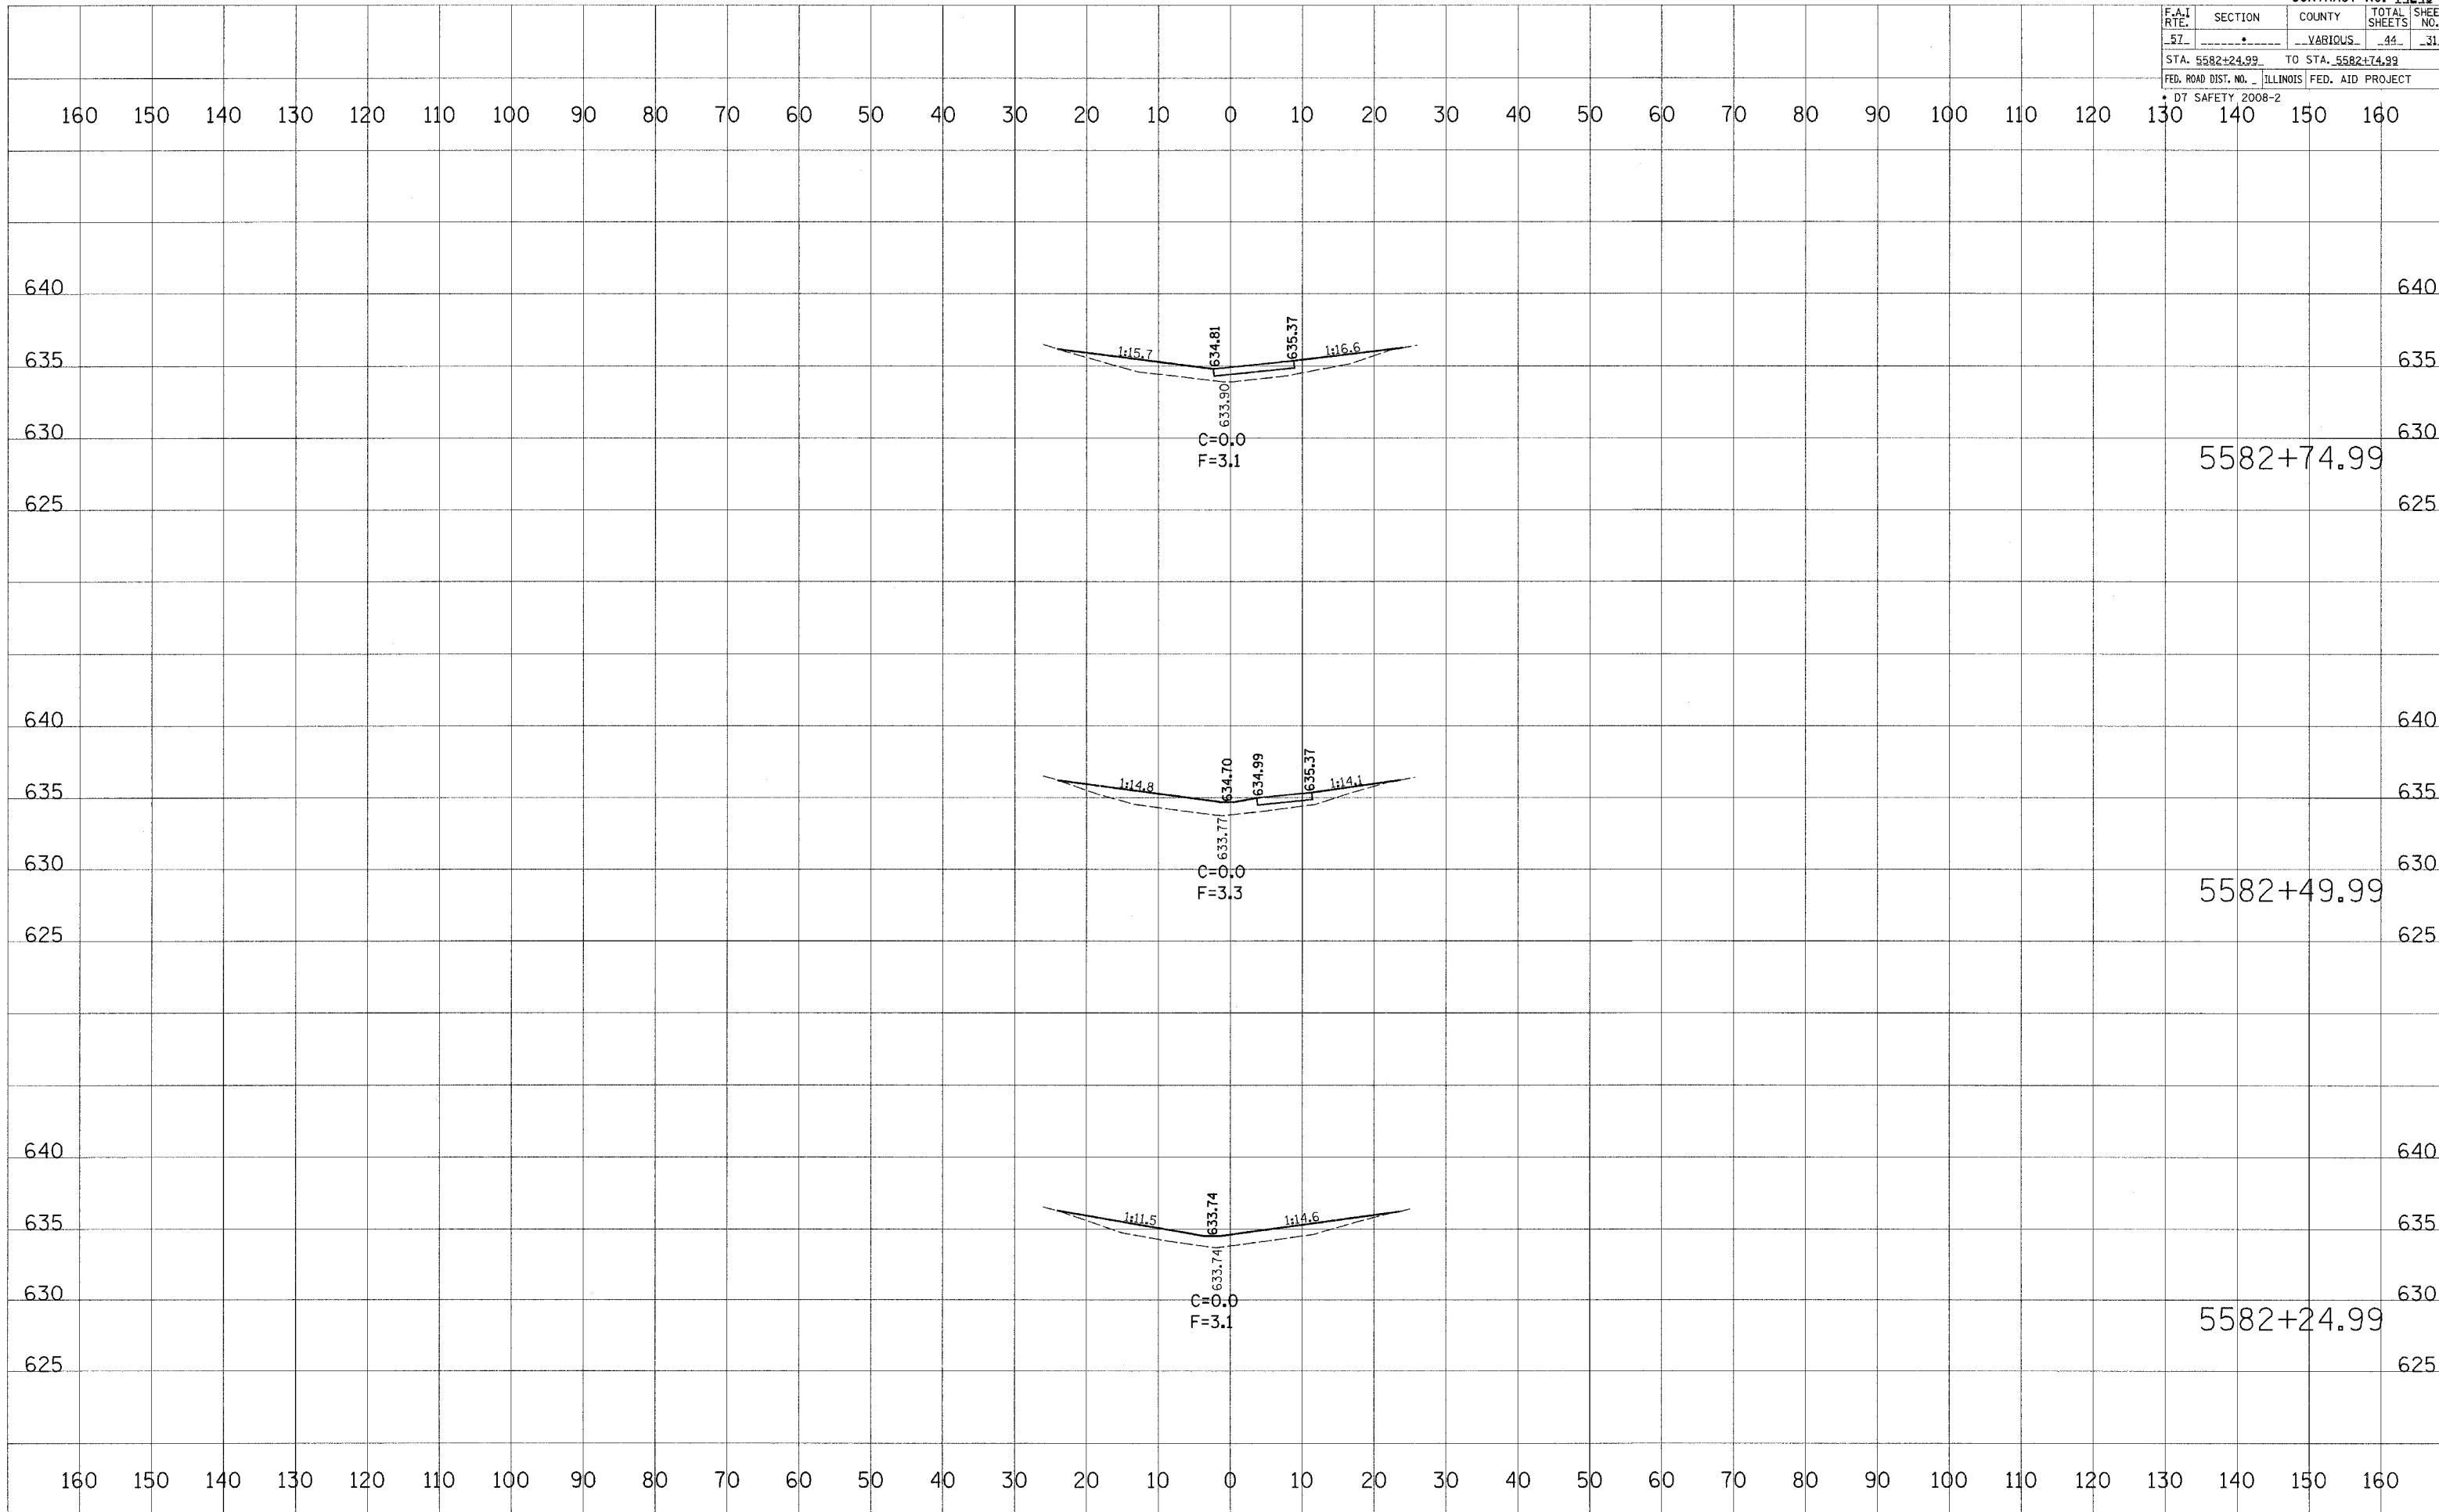

DATE	BY

NO.	AREA	CHECKED

DATE	BY

NO.	AREA	CHECKED

PLOT DATE = 8/9/2007  
 FILE NAME = c:\pcc\mcsa\74249\5582+24.99.dwg  
 USER NAME = dbransonj