


F.A.I. RTE.	SECTION	COUNTY	TOTAL SHEETS	SHEET NO.
57		VARIOUS	44	33
STA. 5583+74.99		TO STA. 5584+24.99		
FED. ROAD DIST. NO. 1		ILLINOIS FED. AID PROJECT		
D7 SAFETY 2008-2				

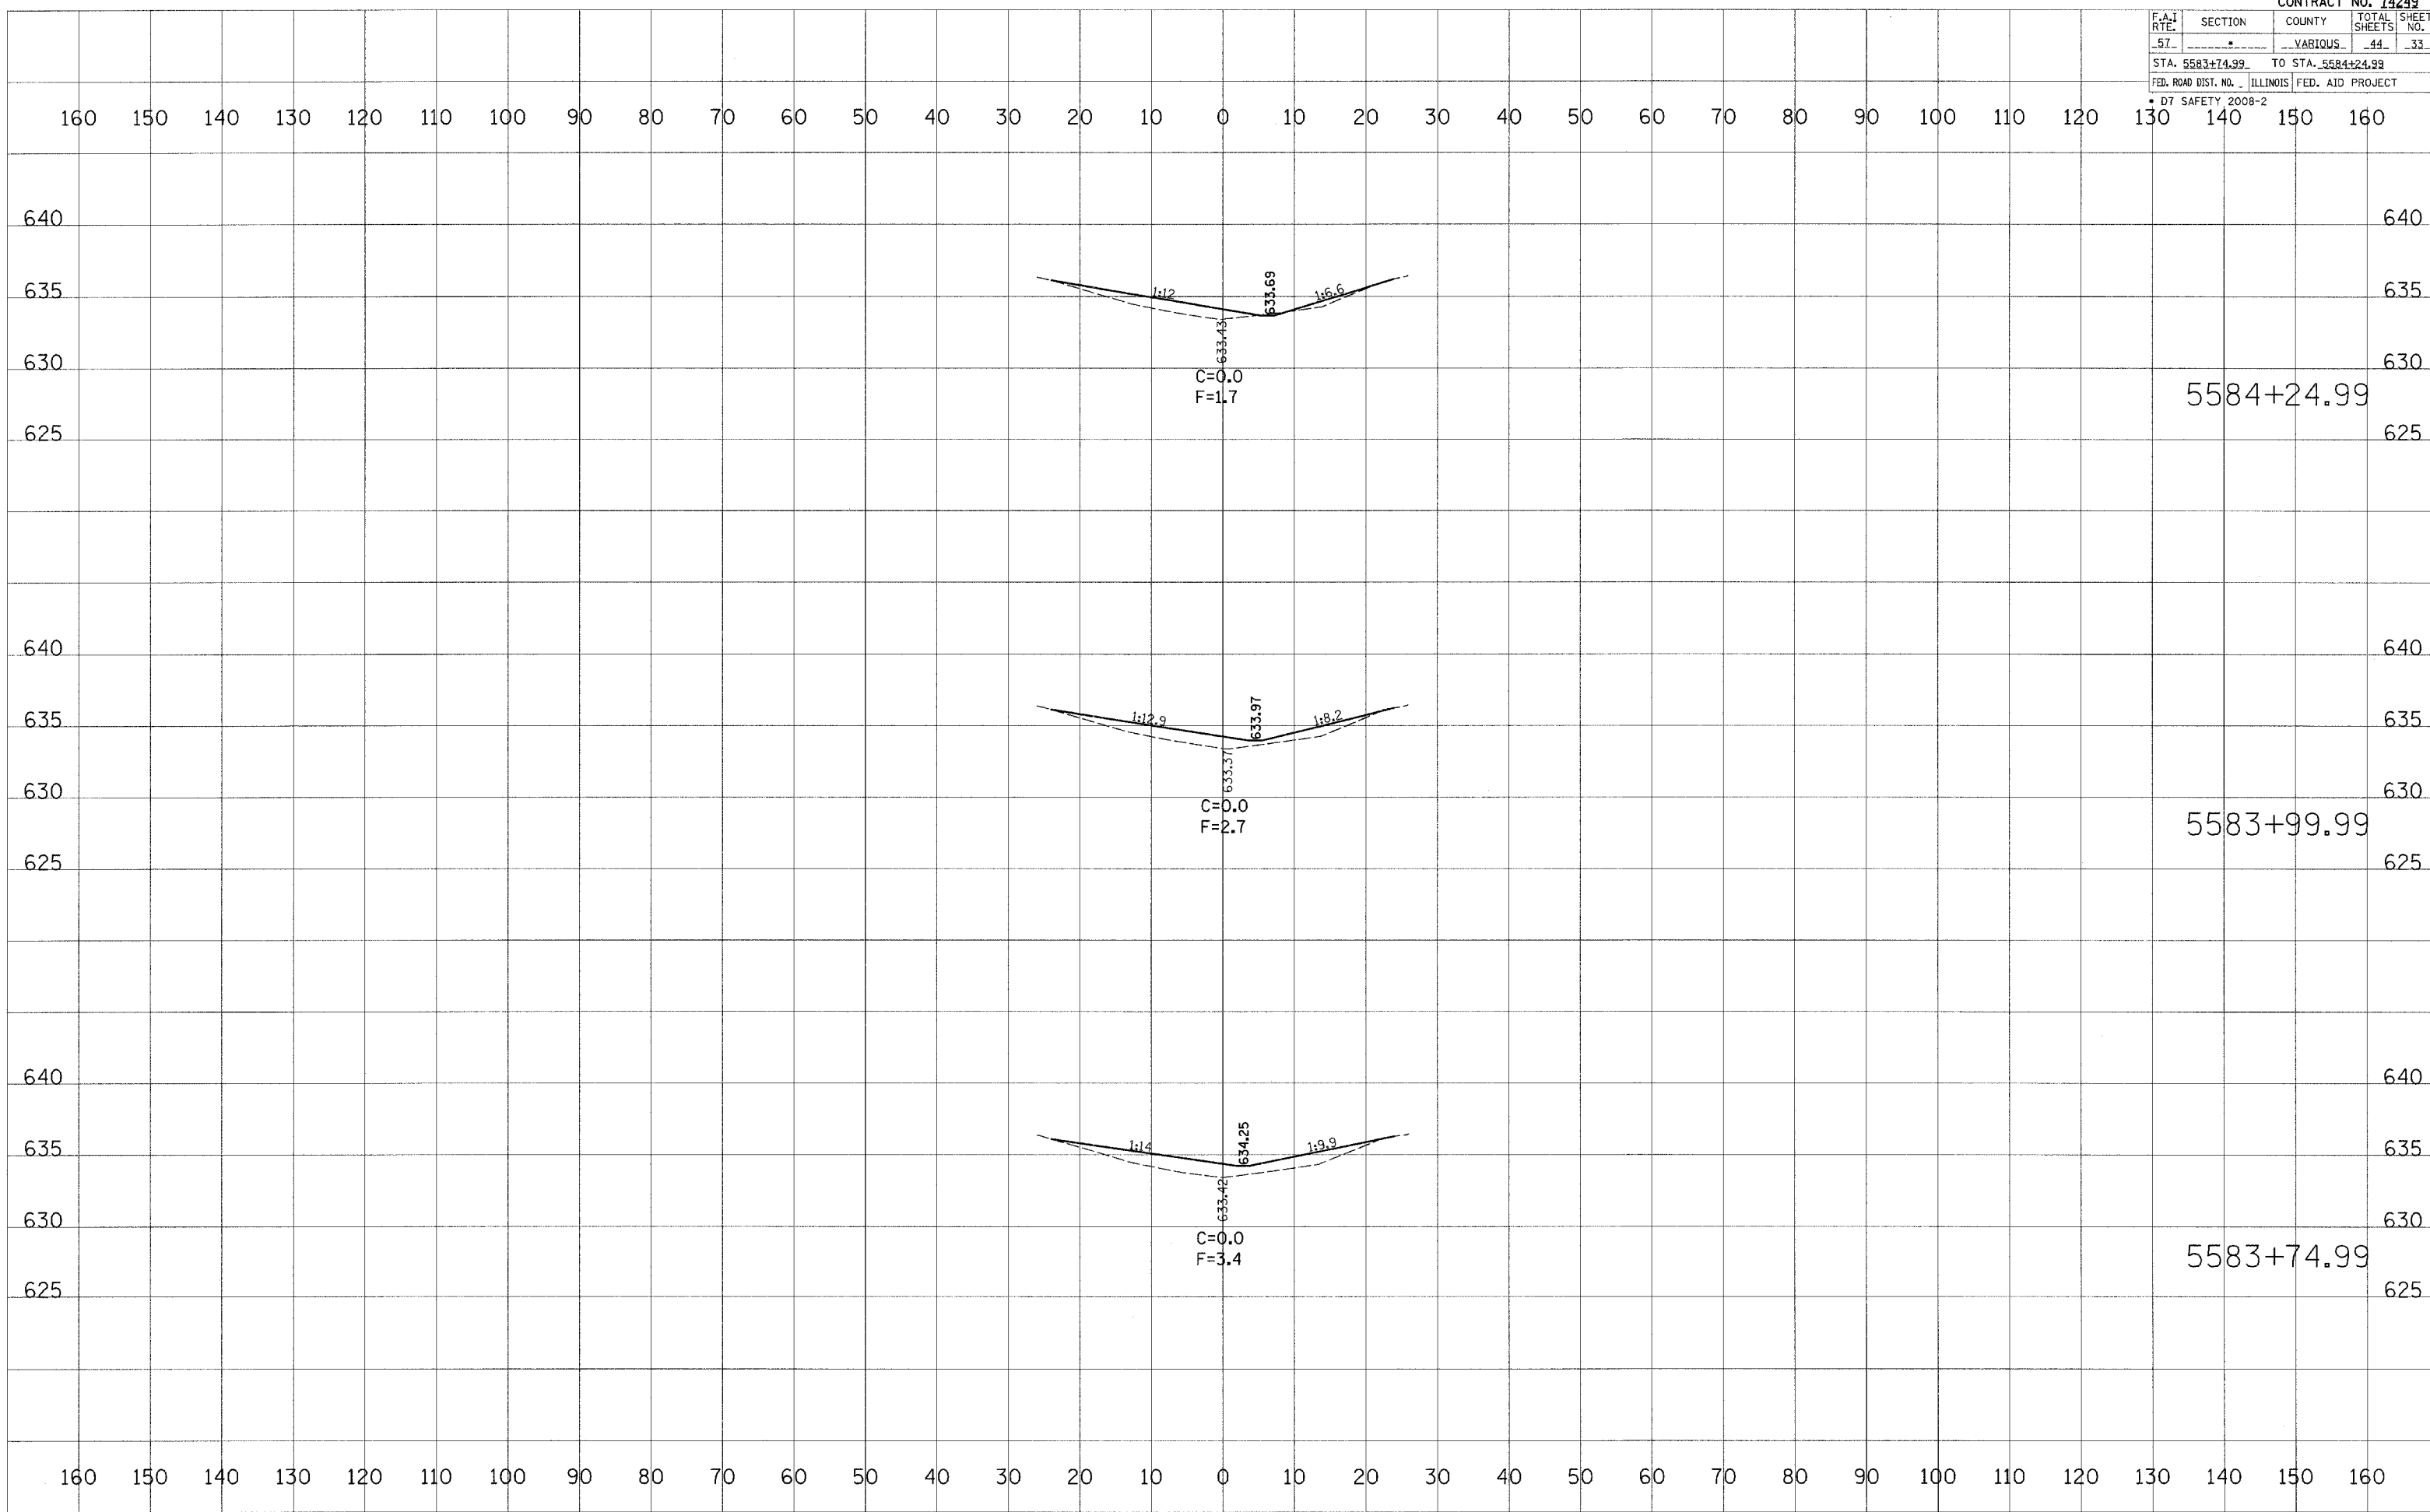

DATE	BY	SURVEYED	PLOTTED	TEMP. A	TEMP. B	AREAS CHECKED

DATE	BY	SURVEYED	PLOTTED	TEMP. A	TEMP. B	AREAS CHECKED

PLOT DATE = 8/9/2007
 FILE NAME = g:\projects\74249\sheet\0063.dwg
 PLOT SCALE = 1"=40'
 USER NAME = davisson.j