


F.A.I. RTE.	SECTION	COUNTY	TOTAL SHEETS	SHEET NO.
57		ILLINOIS	44	34
STA. 5584+49.99		TO STA. 5584+99.99		
FED. ROAD DIST. NO. ILLINOIS FED. AID PROJECT				
D7 SAFETY 2008-2				

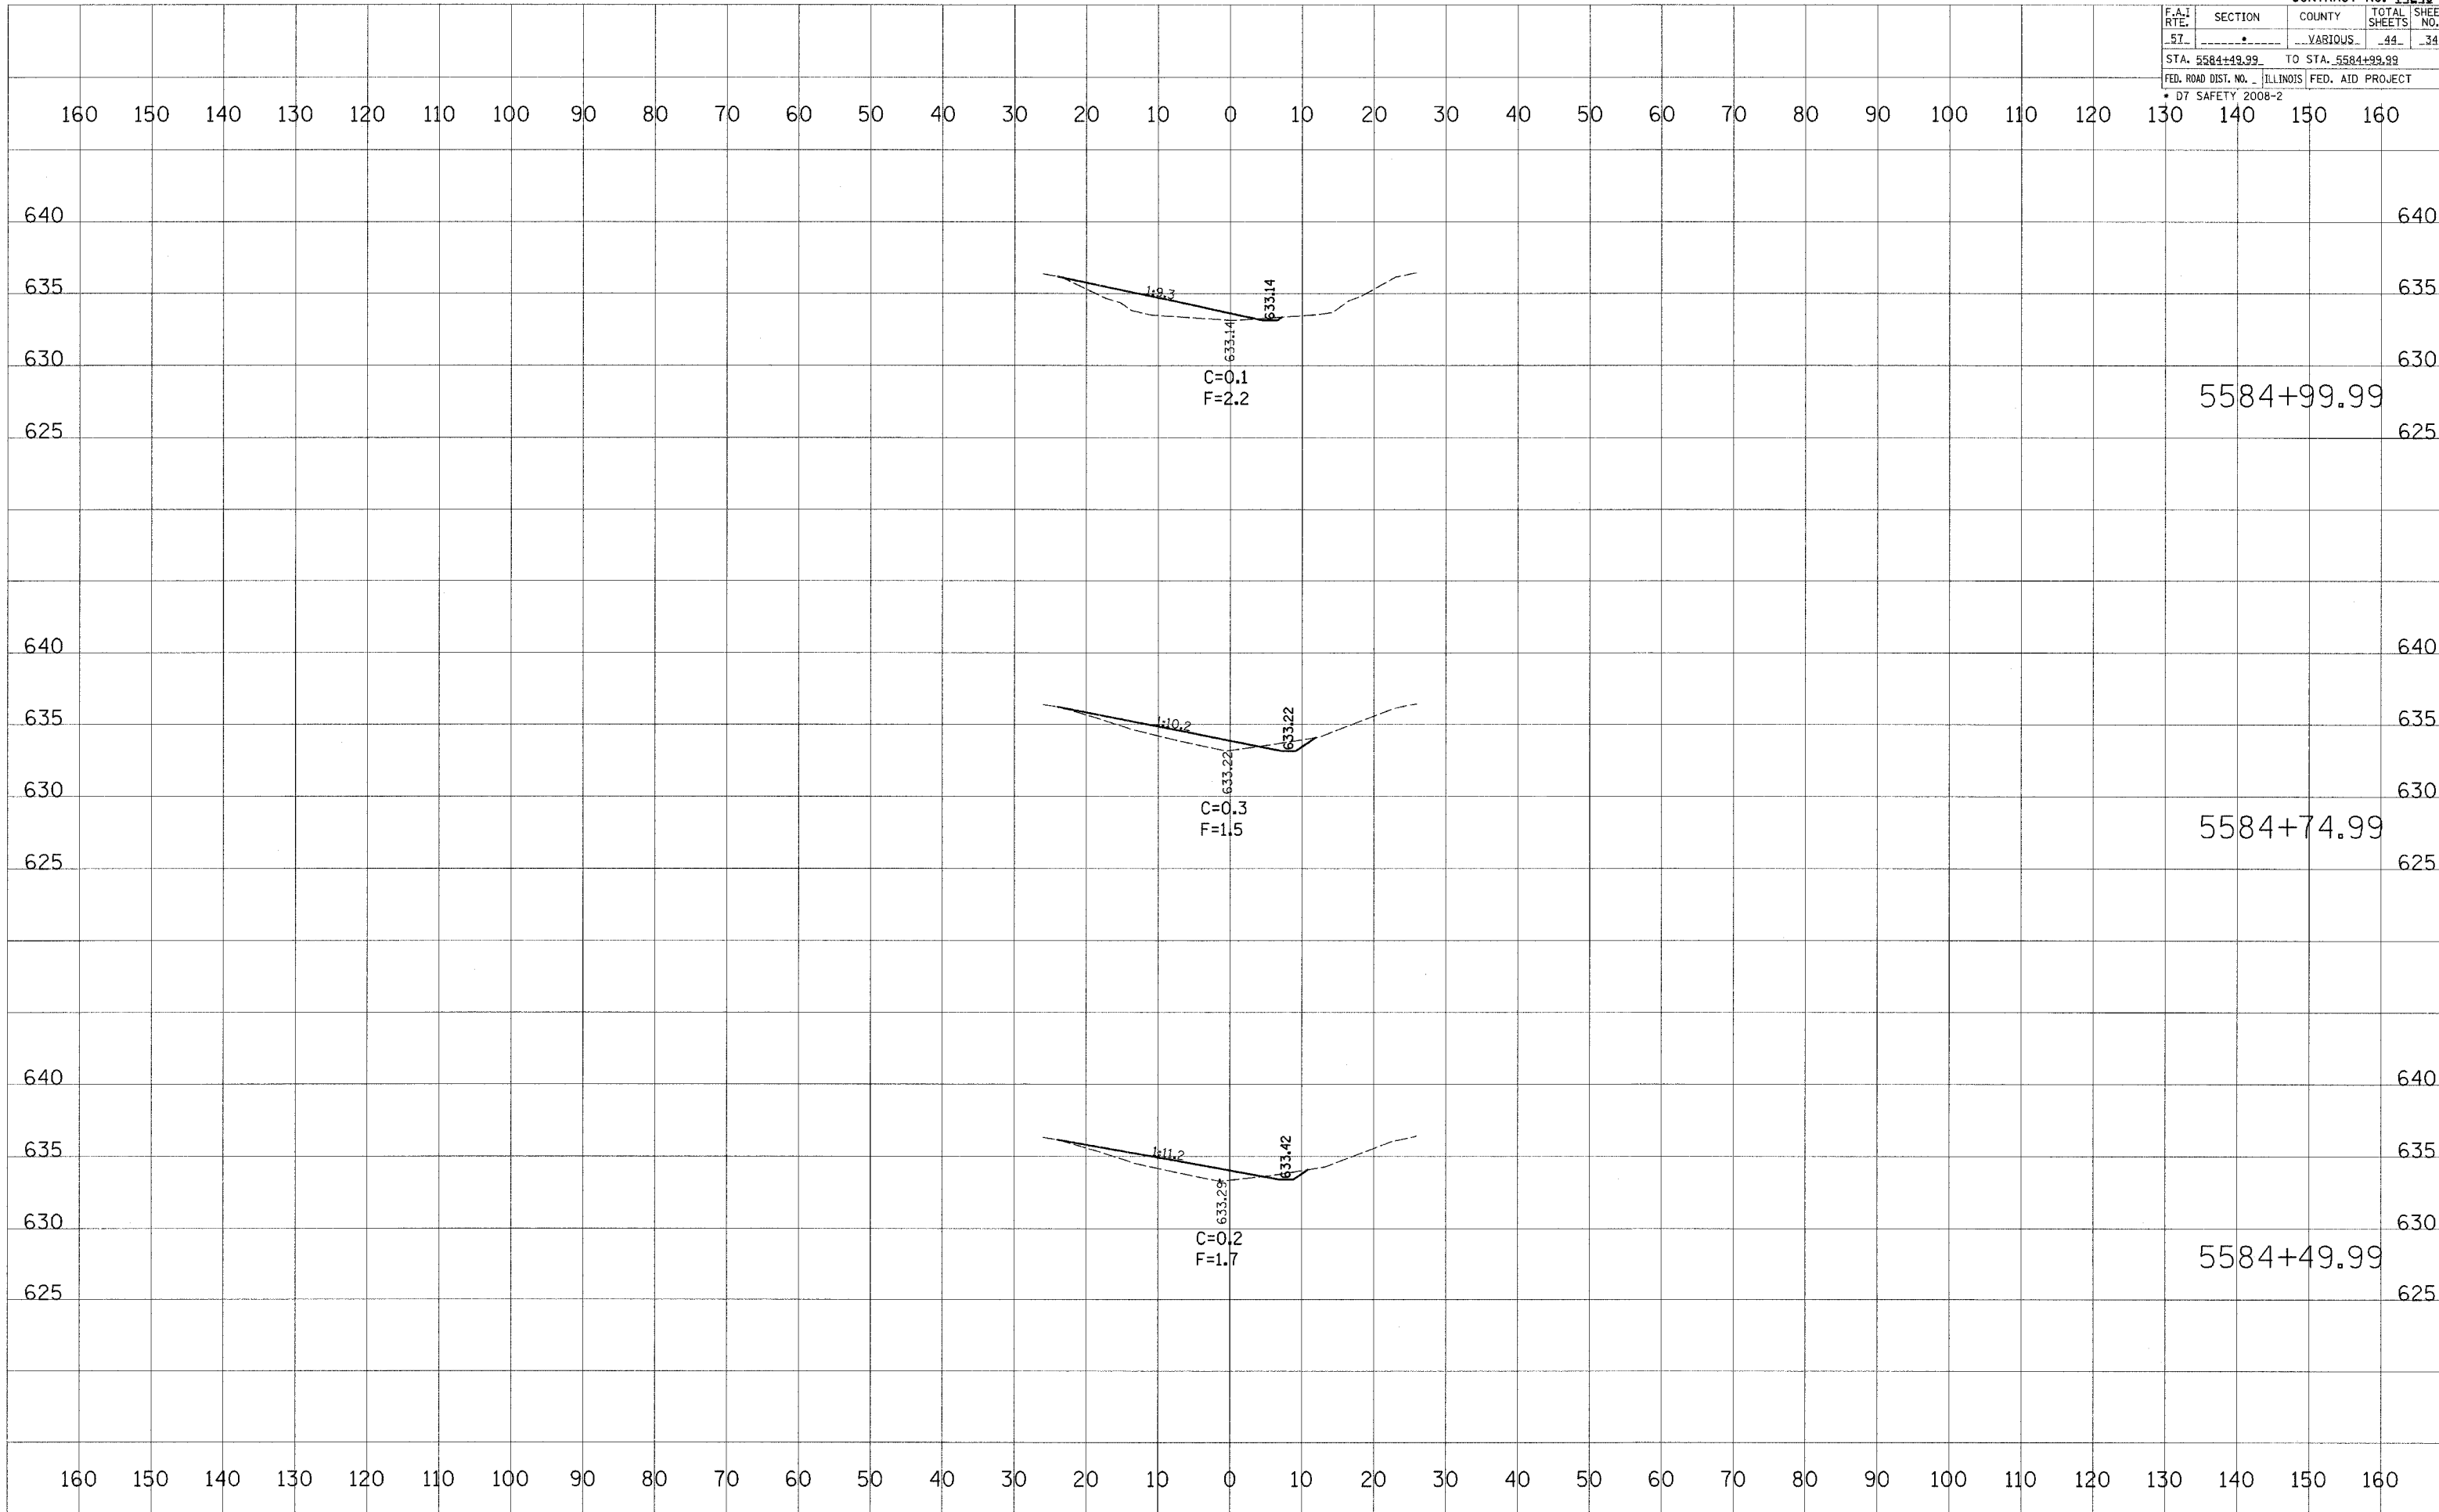

DATE	BY

FINAL SURVEY	SURVEYED
NOTE BOOK	PLOTTED
NO.	TEMP.
	AREAS CHECKED

DATE	BY

ORIGINAL SURVEY	SURVEYED
NOTE BOOK	PLOTTED
NO.	TEMP.
	AREAS CHECKED

PLOT DATE = 8/7/2007  
 PLOT SCALE = on 11x17 sheet  
 USER NAME = devasaraju