


| F.A.I. RTE. | SECTION | COUNTY | TOTAL SHEETS | SHEET NO. |
|-----------------------|---------|---------------------------|--------------|-----------|
| 57 | VARIOUS | ILLINOIS | 44 | 36 |
| STA. 1278+52.60 | | TO STA. 1279+02.60 | | |
| FED. ROAD DIST. NO. 1 | | ILLINOIS FED. AID PROJECT | | |
| * D7 SAFETY 2008-2 | | | | |

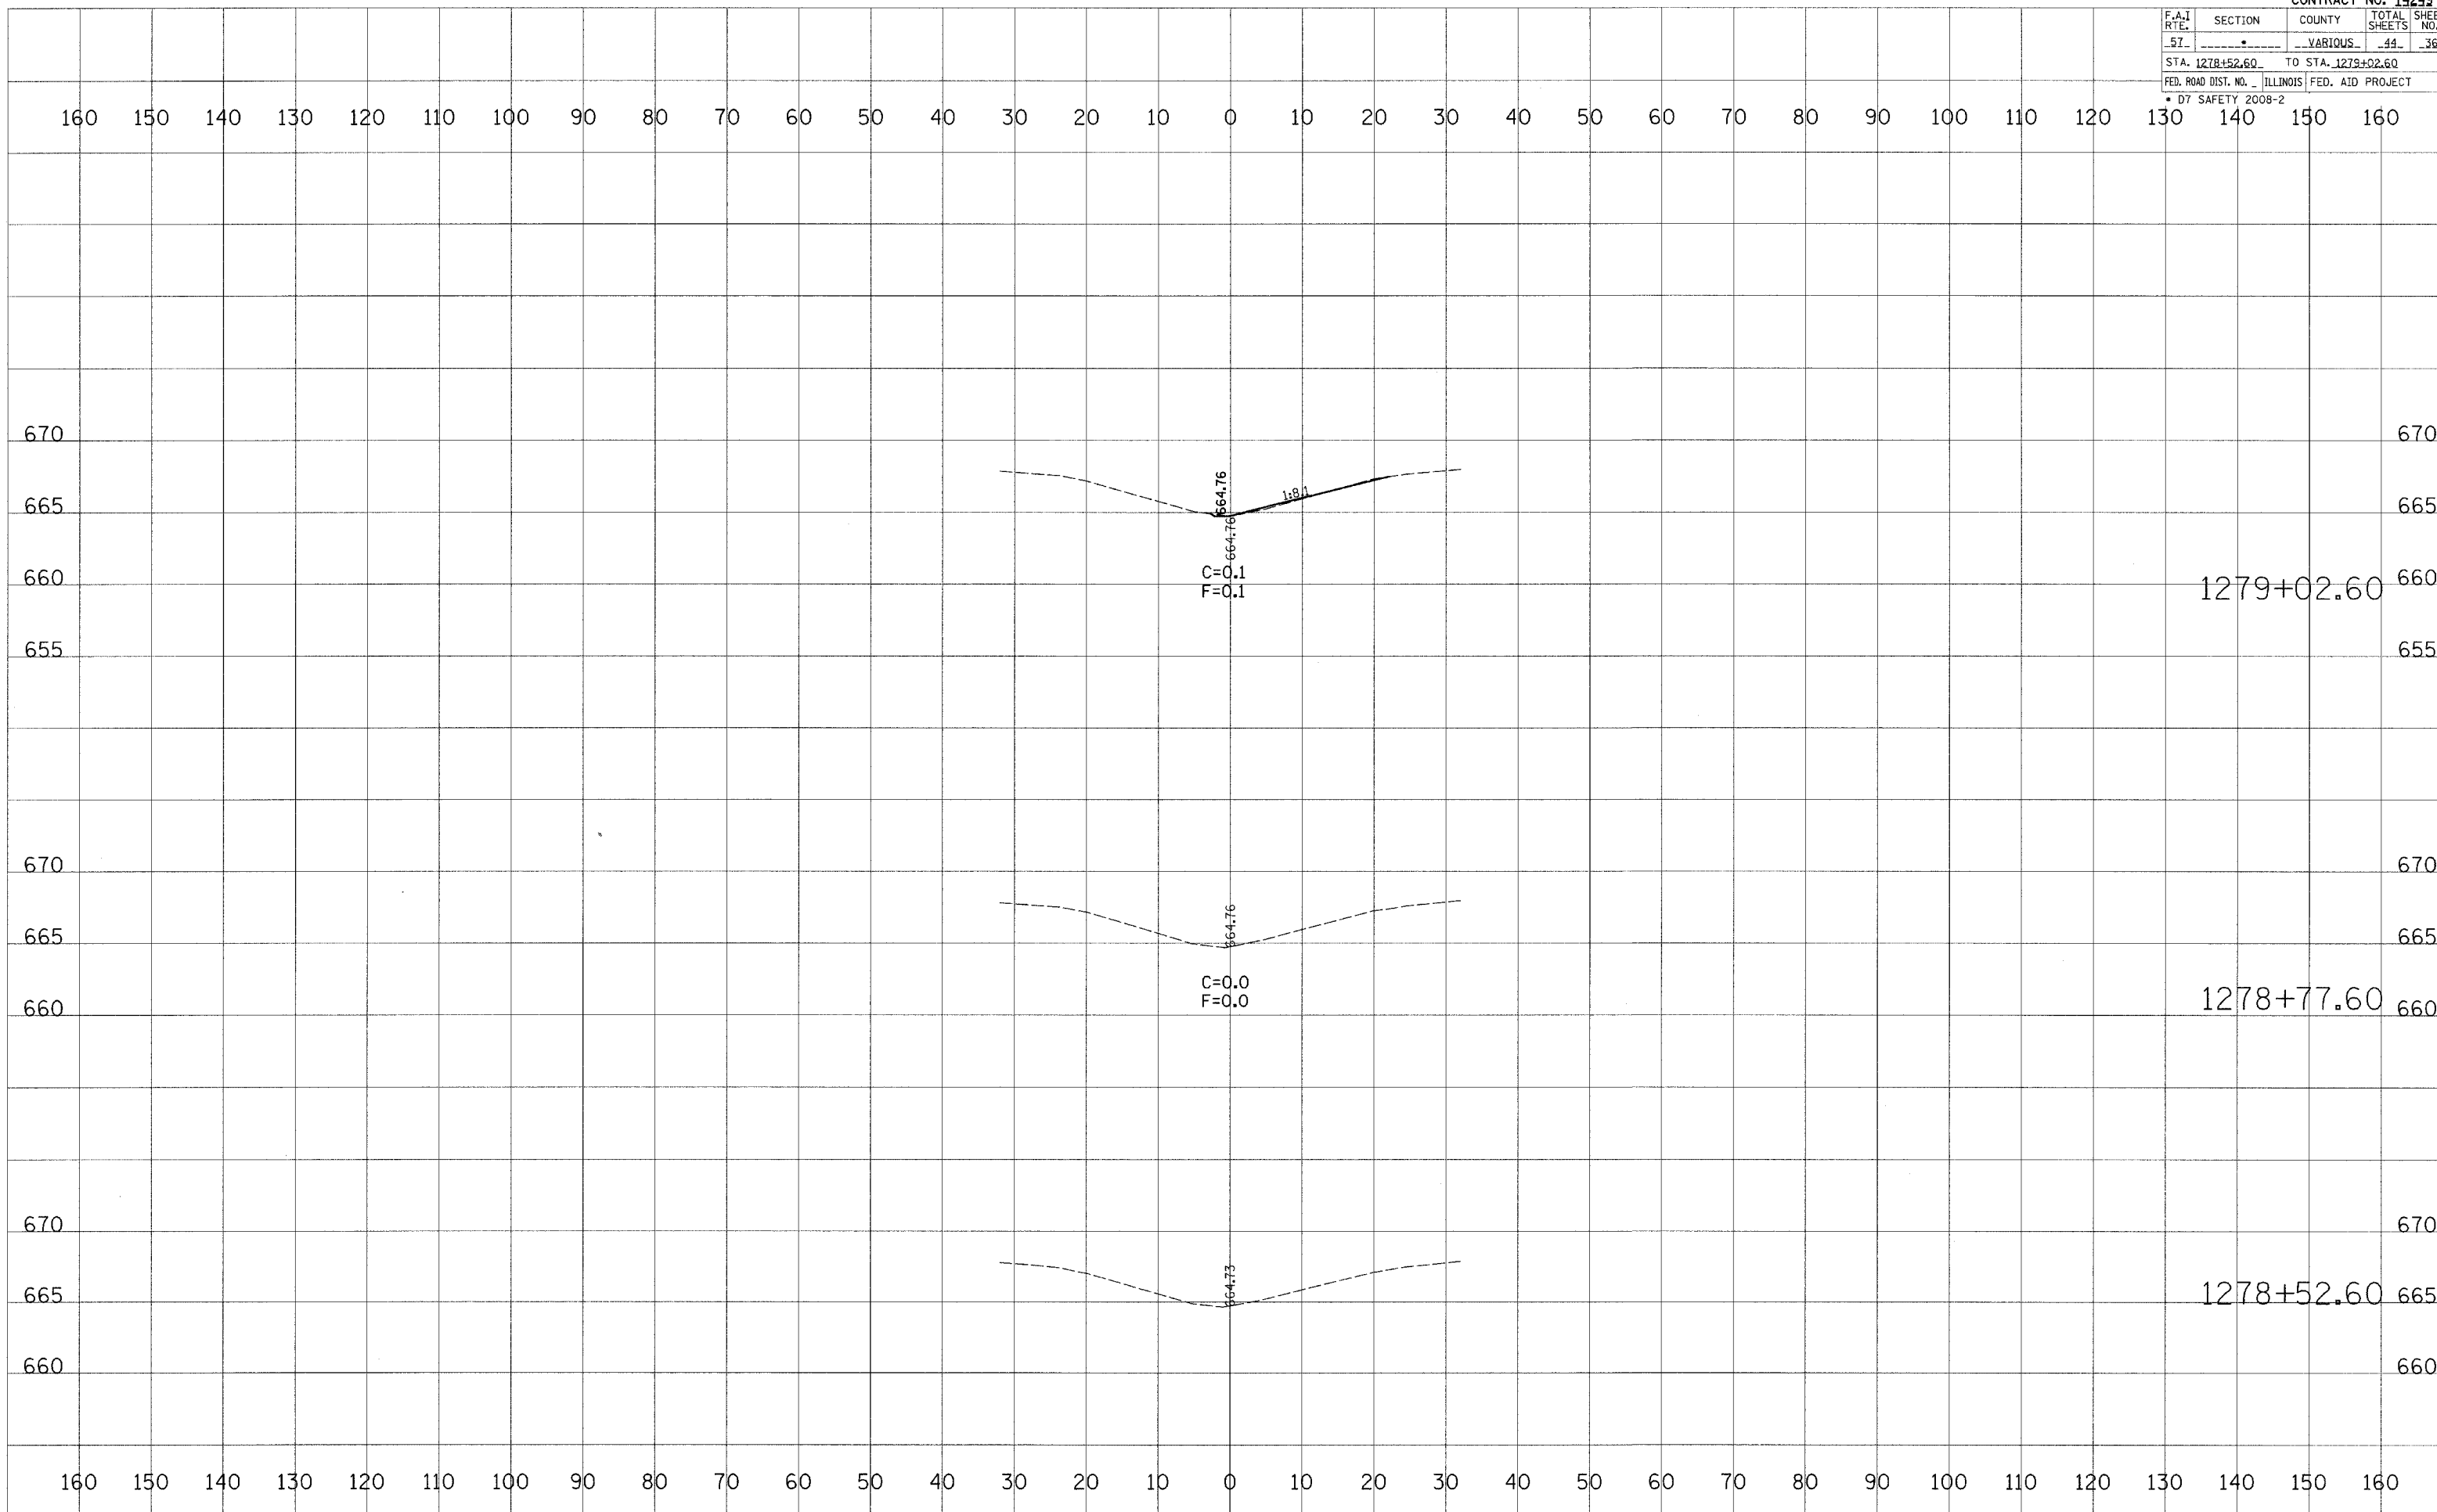

| DATE | BY | NO. |
|------|----|-----|
| | | |
| | | |
| | | |

| DATE | BY | NO. |
|------|----|-----|
| | | |
| | | |
| | | |

PLOT DATE = 8/9/2007
 PLOT TIME = 10:56:00
 PLOT USER = devasonj
 PLOT SCALE = 1"=40'
