


F.A.I. RTE.	SECTION	COUNTY	TOTAL SHEETS	SHEET NO.
57	•	VARIOUS	44	37

STA. 1279+27.60 TO STA. 1279+77.60
 FED. ROAD DIST. NO. ILLINOIS FED. AID PROJECT
 * 07 SAFETY 2008-2

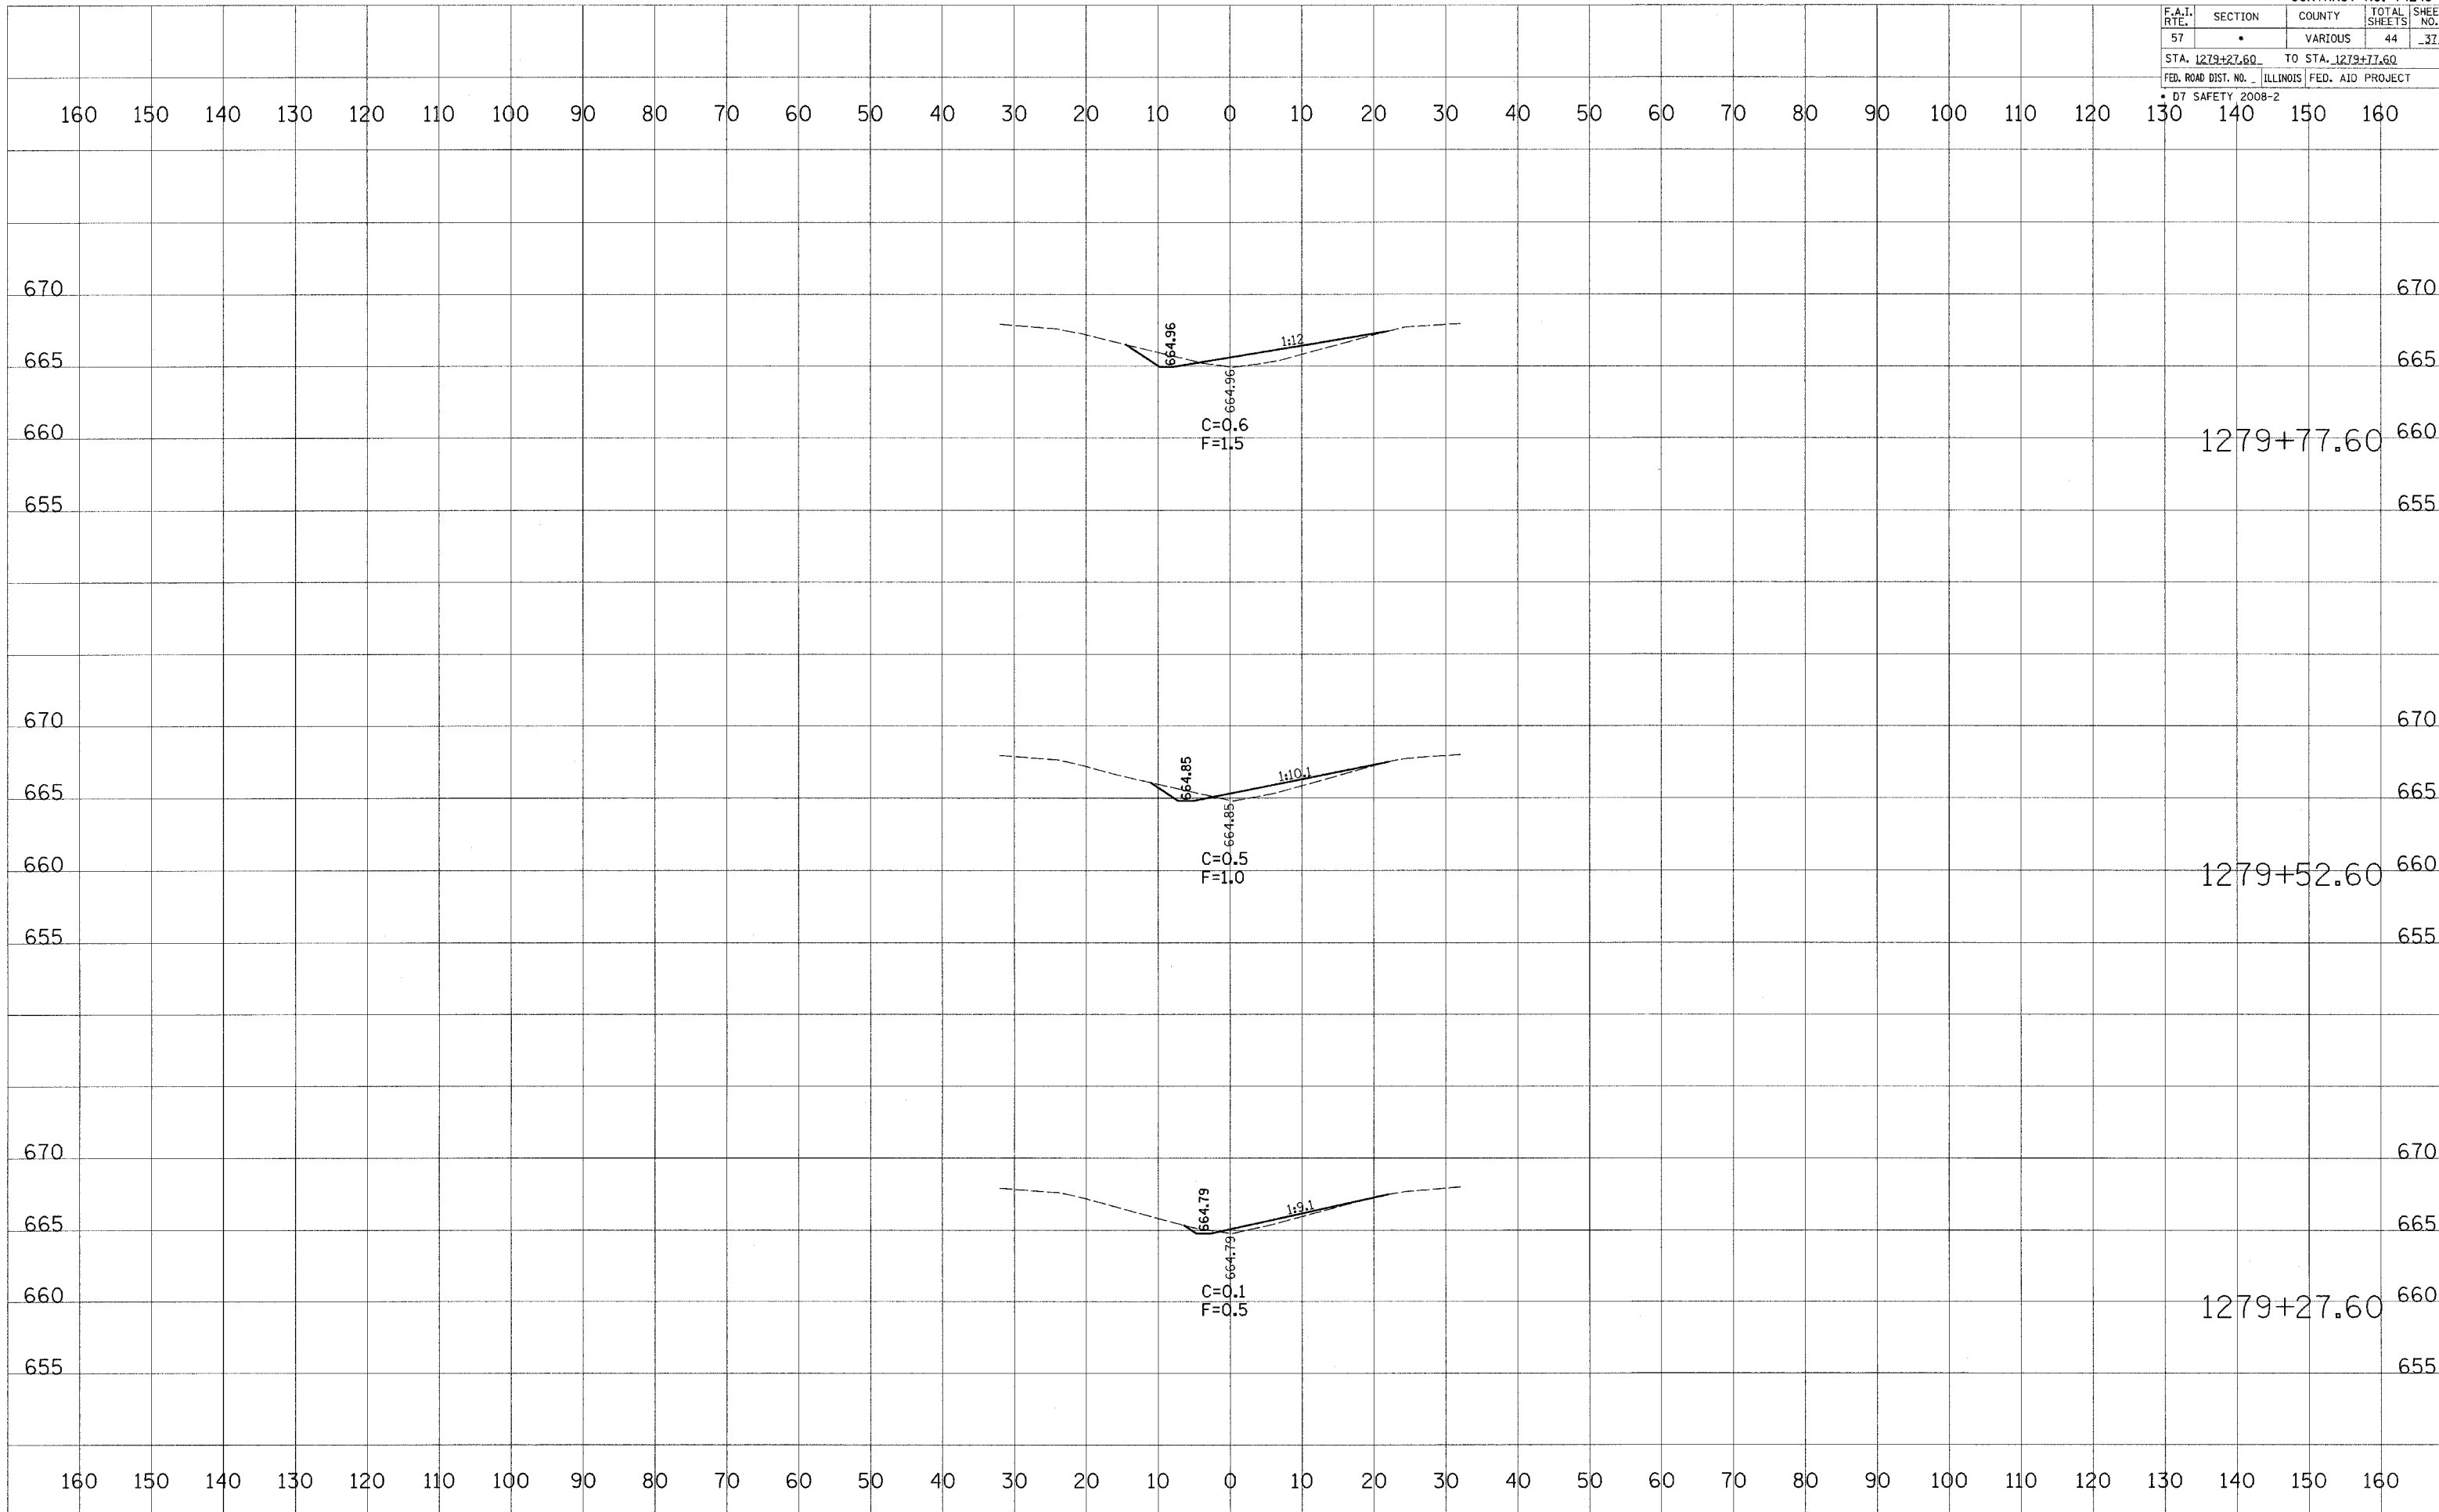

DATE	BY

FINAL SURVEY	REVIEWED

NOTE BOOK NO.	TEMPLATE	AREAS CHECKED

DATE	BY

ORIGINAL SURVEY	REVIEWED

NOTE BOOK NO.	TEMPLATE	AREAS CHECKED

PLOT DATE = 8/9/2007
 FILE NAME = c:\projects\74249\sheet-715.dwg
 USER NAME = davisj