


F.A.I. RTE.	SECTION	COUNTY	TOTAL SHEETS	SHEET NO.
57	VARIOUS		44	38
STA. 1280+02.60		TO STA. 1280+52.60		
FED. ROAD DIST. NO. 1		ILLINOIS FED. AID PROJECT		
D7 SAFETY 2008-2				

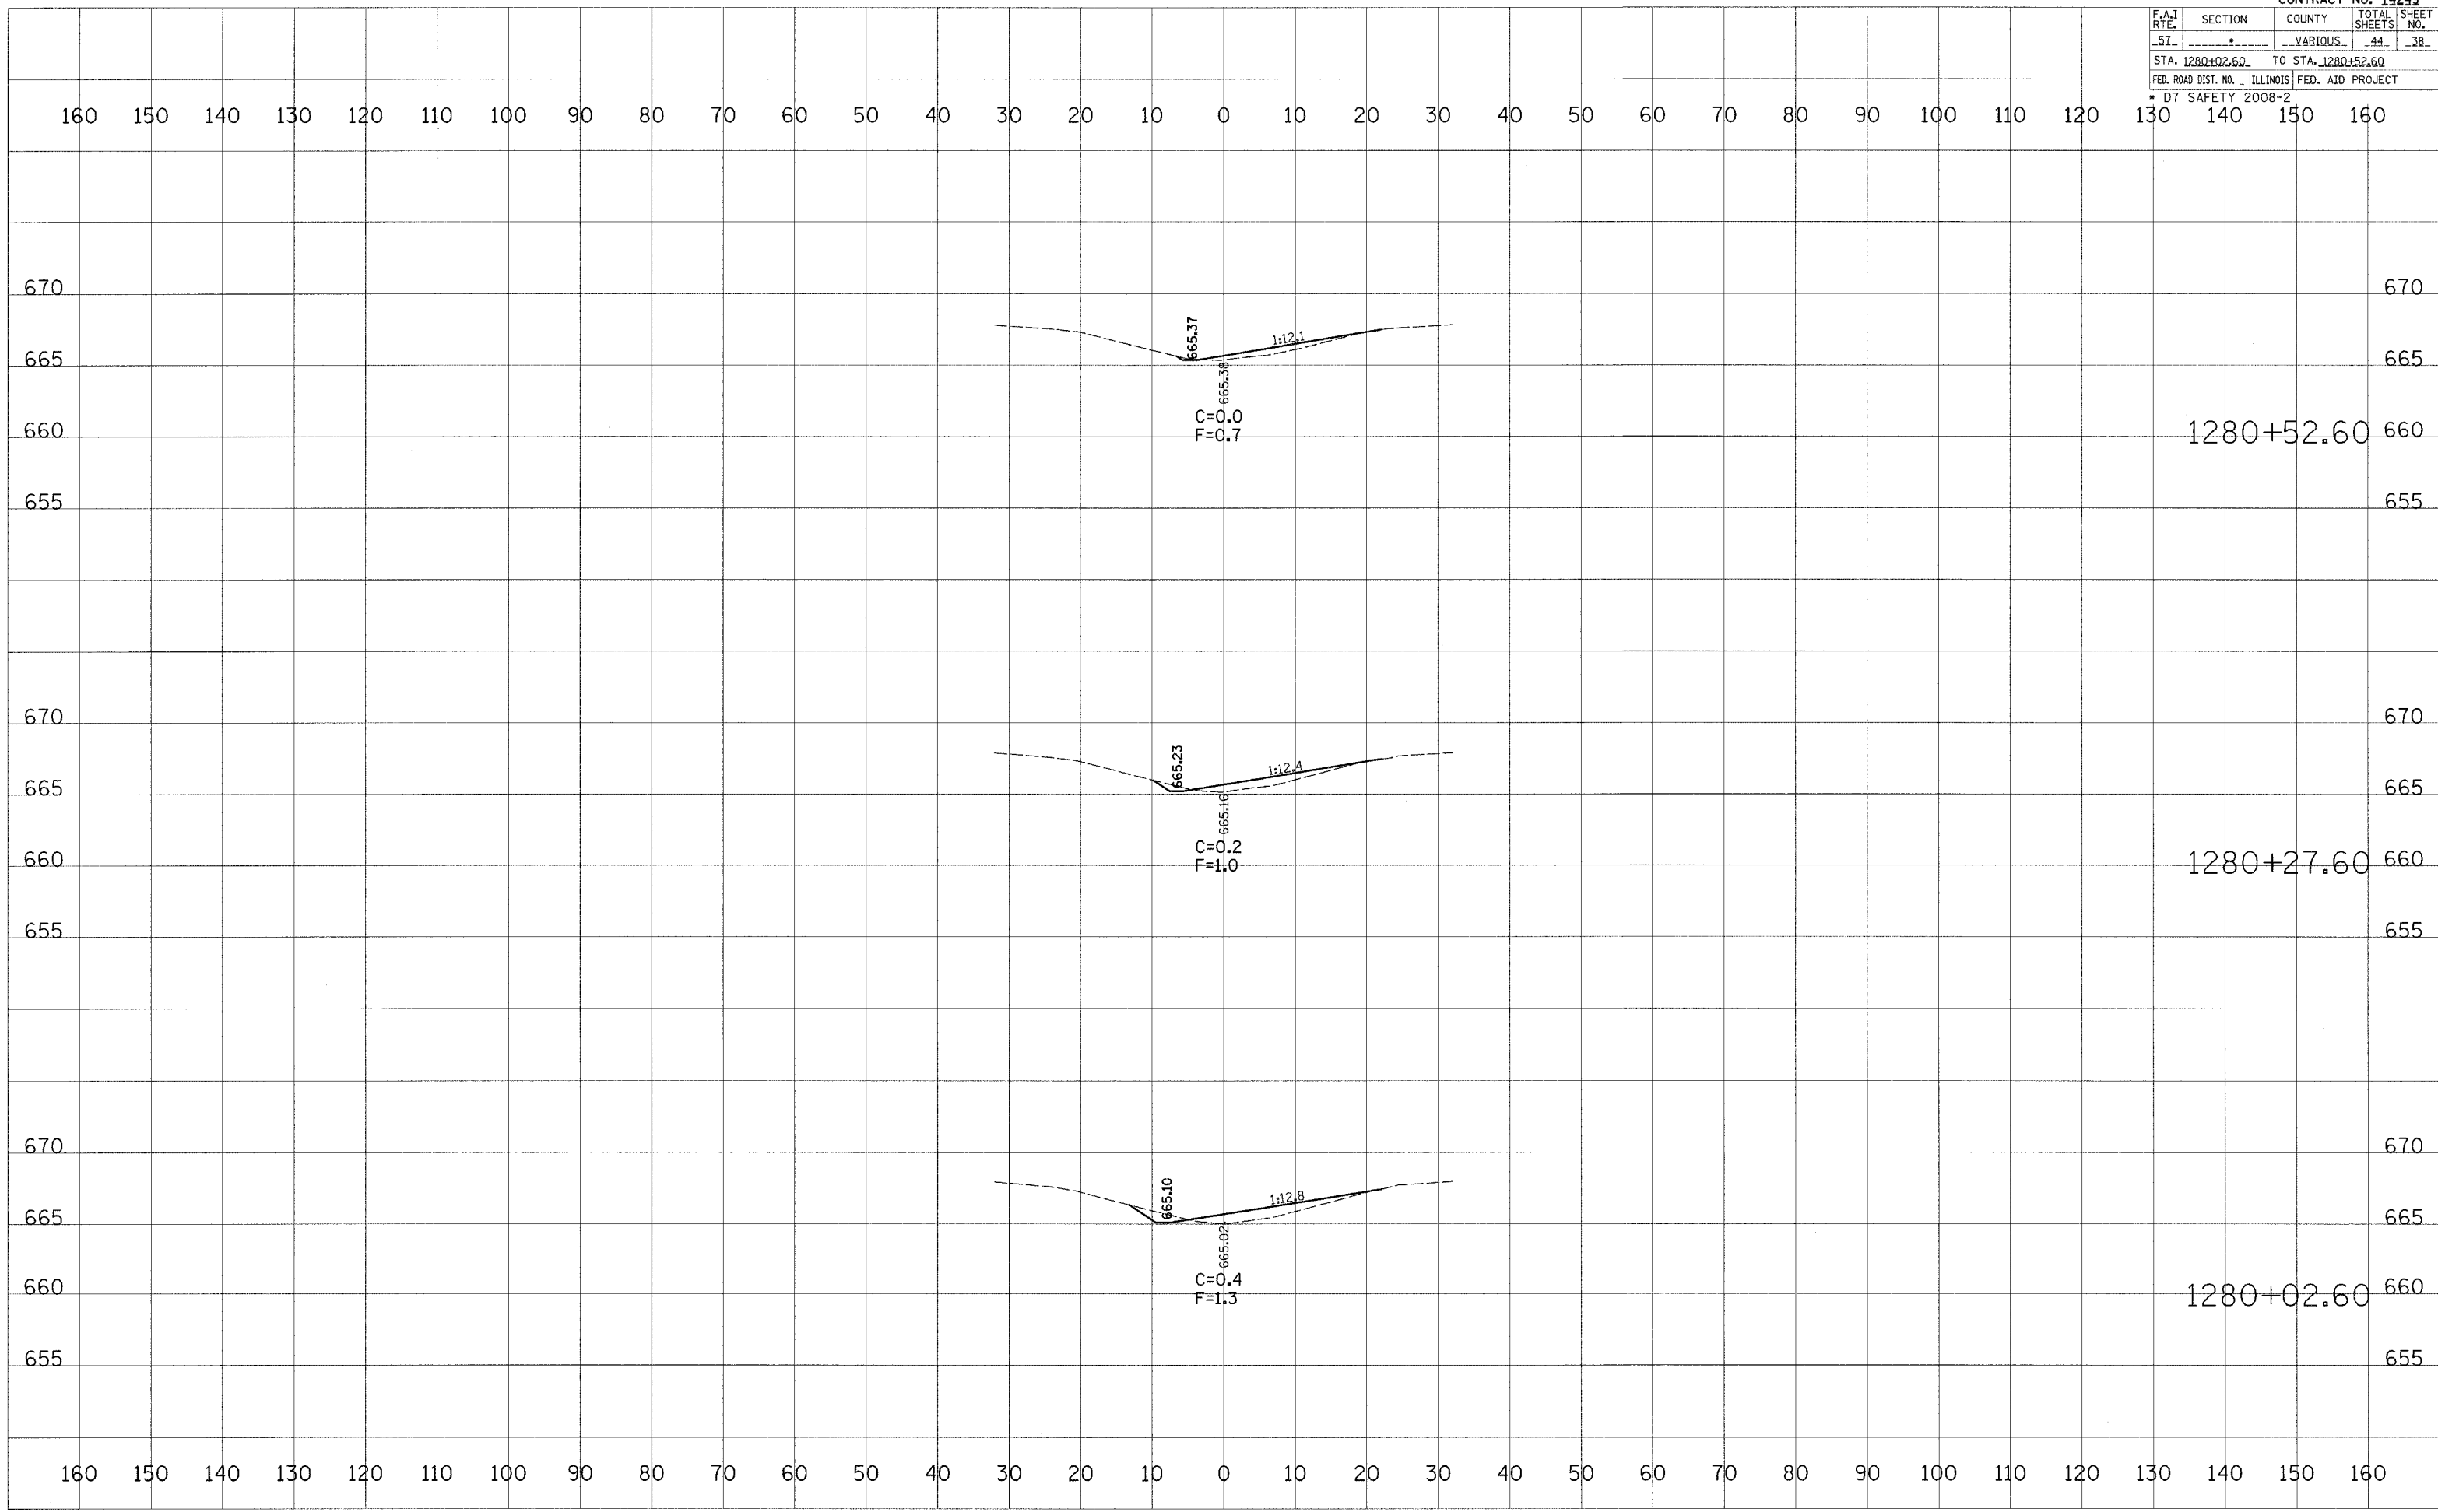

DATE	BY

NO.	AREAS CHECKED

DATE	BY

NO.	AREAS CHECKED

PLOT DATE = 8/9/2007
 FILE NAME = c:\projects\74249\sheet\74249sheet_74154.dwg
 USER NAME = dbrucej