


F.A.I. RTE.	SECTION	COUNTY	TOTAL SHEETS	SHEET NO.
57		VARIOUS	44	39
STA. 1280+77.60		TO STA. 1281+27.60		
FED. ROAD DIST. NO. ILLINOIS FED. AID PROJECT				
D7 SAFETY 2008-2				

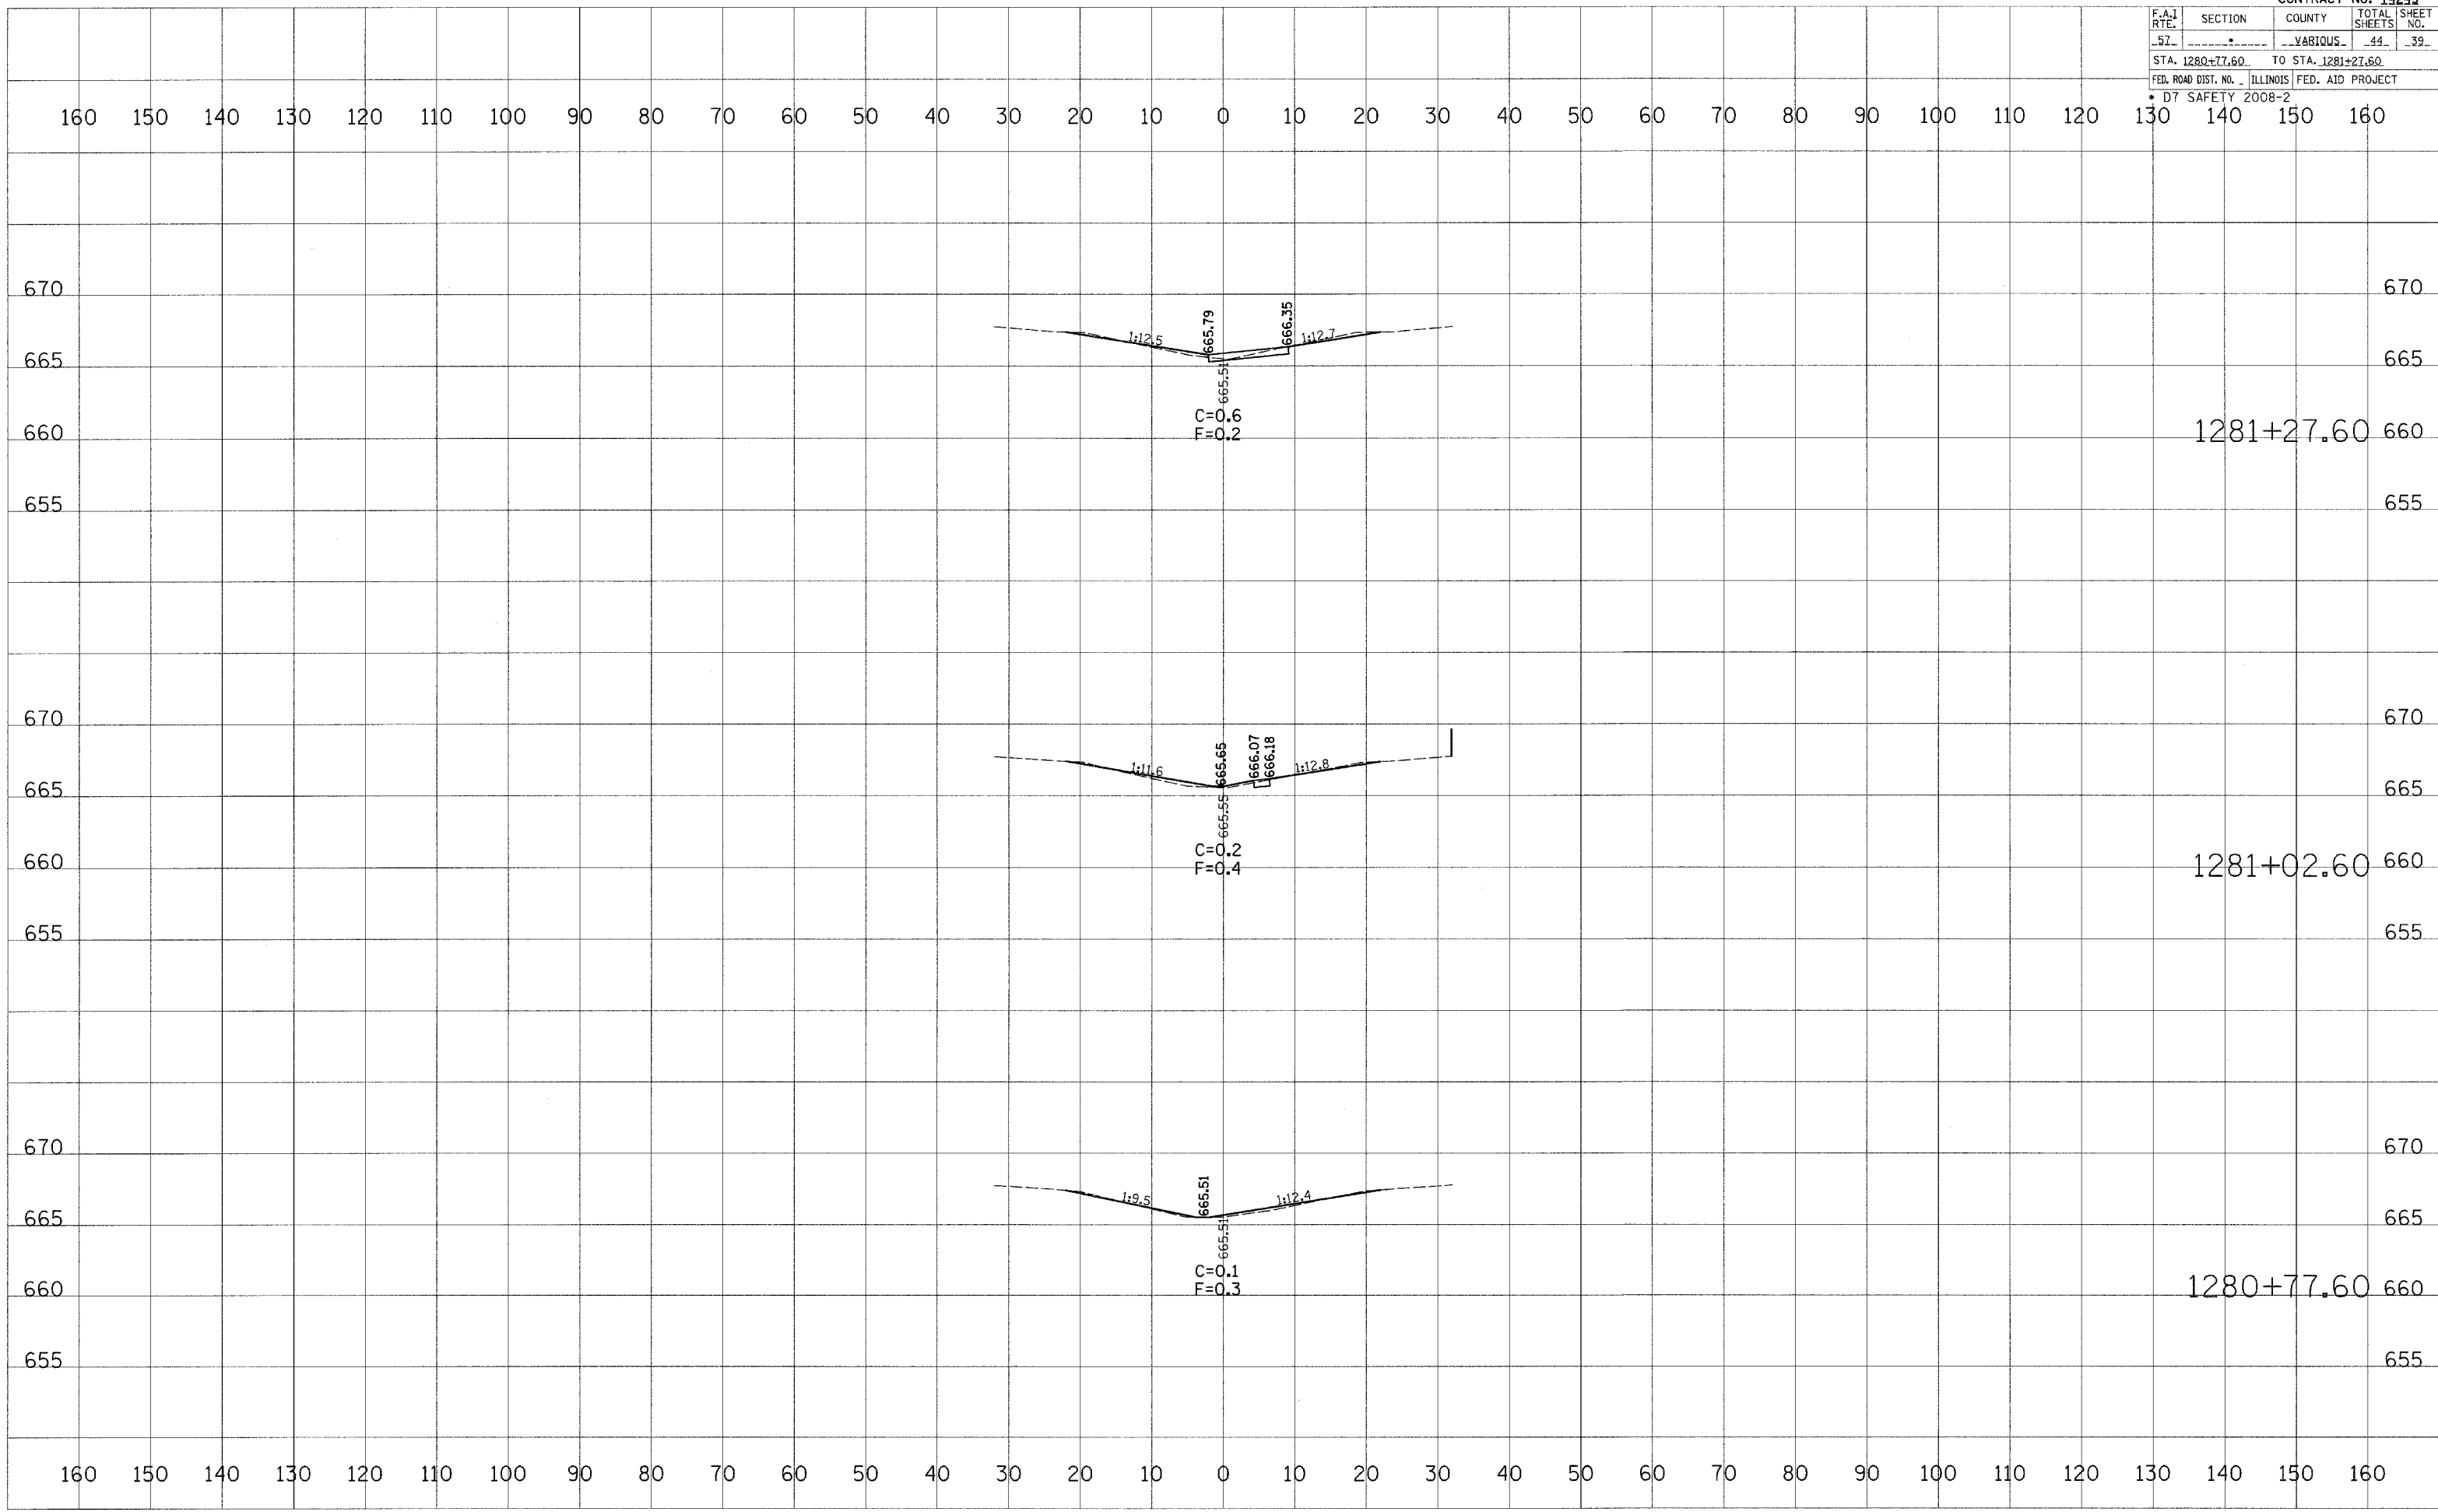

DATE	BY

DATE	BY

DATE	BY

DATE	BY

PLOT DATE = 8/9/2007
 FILE NAME = c:\pcc\pcc\74249\sheet\74249-39.dwg
 FILE SIZE = 1000000
 USER NAME = davecoj