


F.A.I. RTE.	SECTION	COUNTY	TOTAL SHEETS	SHEET NO.
57		VABIGOUS	44	43
STA. 1283+77.60		TO STA. 1284+27.60		
FED. ROAD DIST. NO. 07 SAFETY 2008-2		ILLINOIS FED. AID PROJECT		

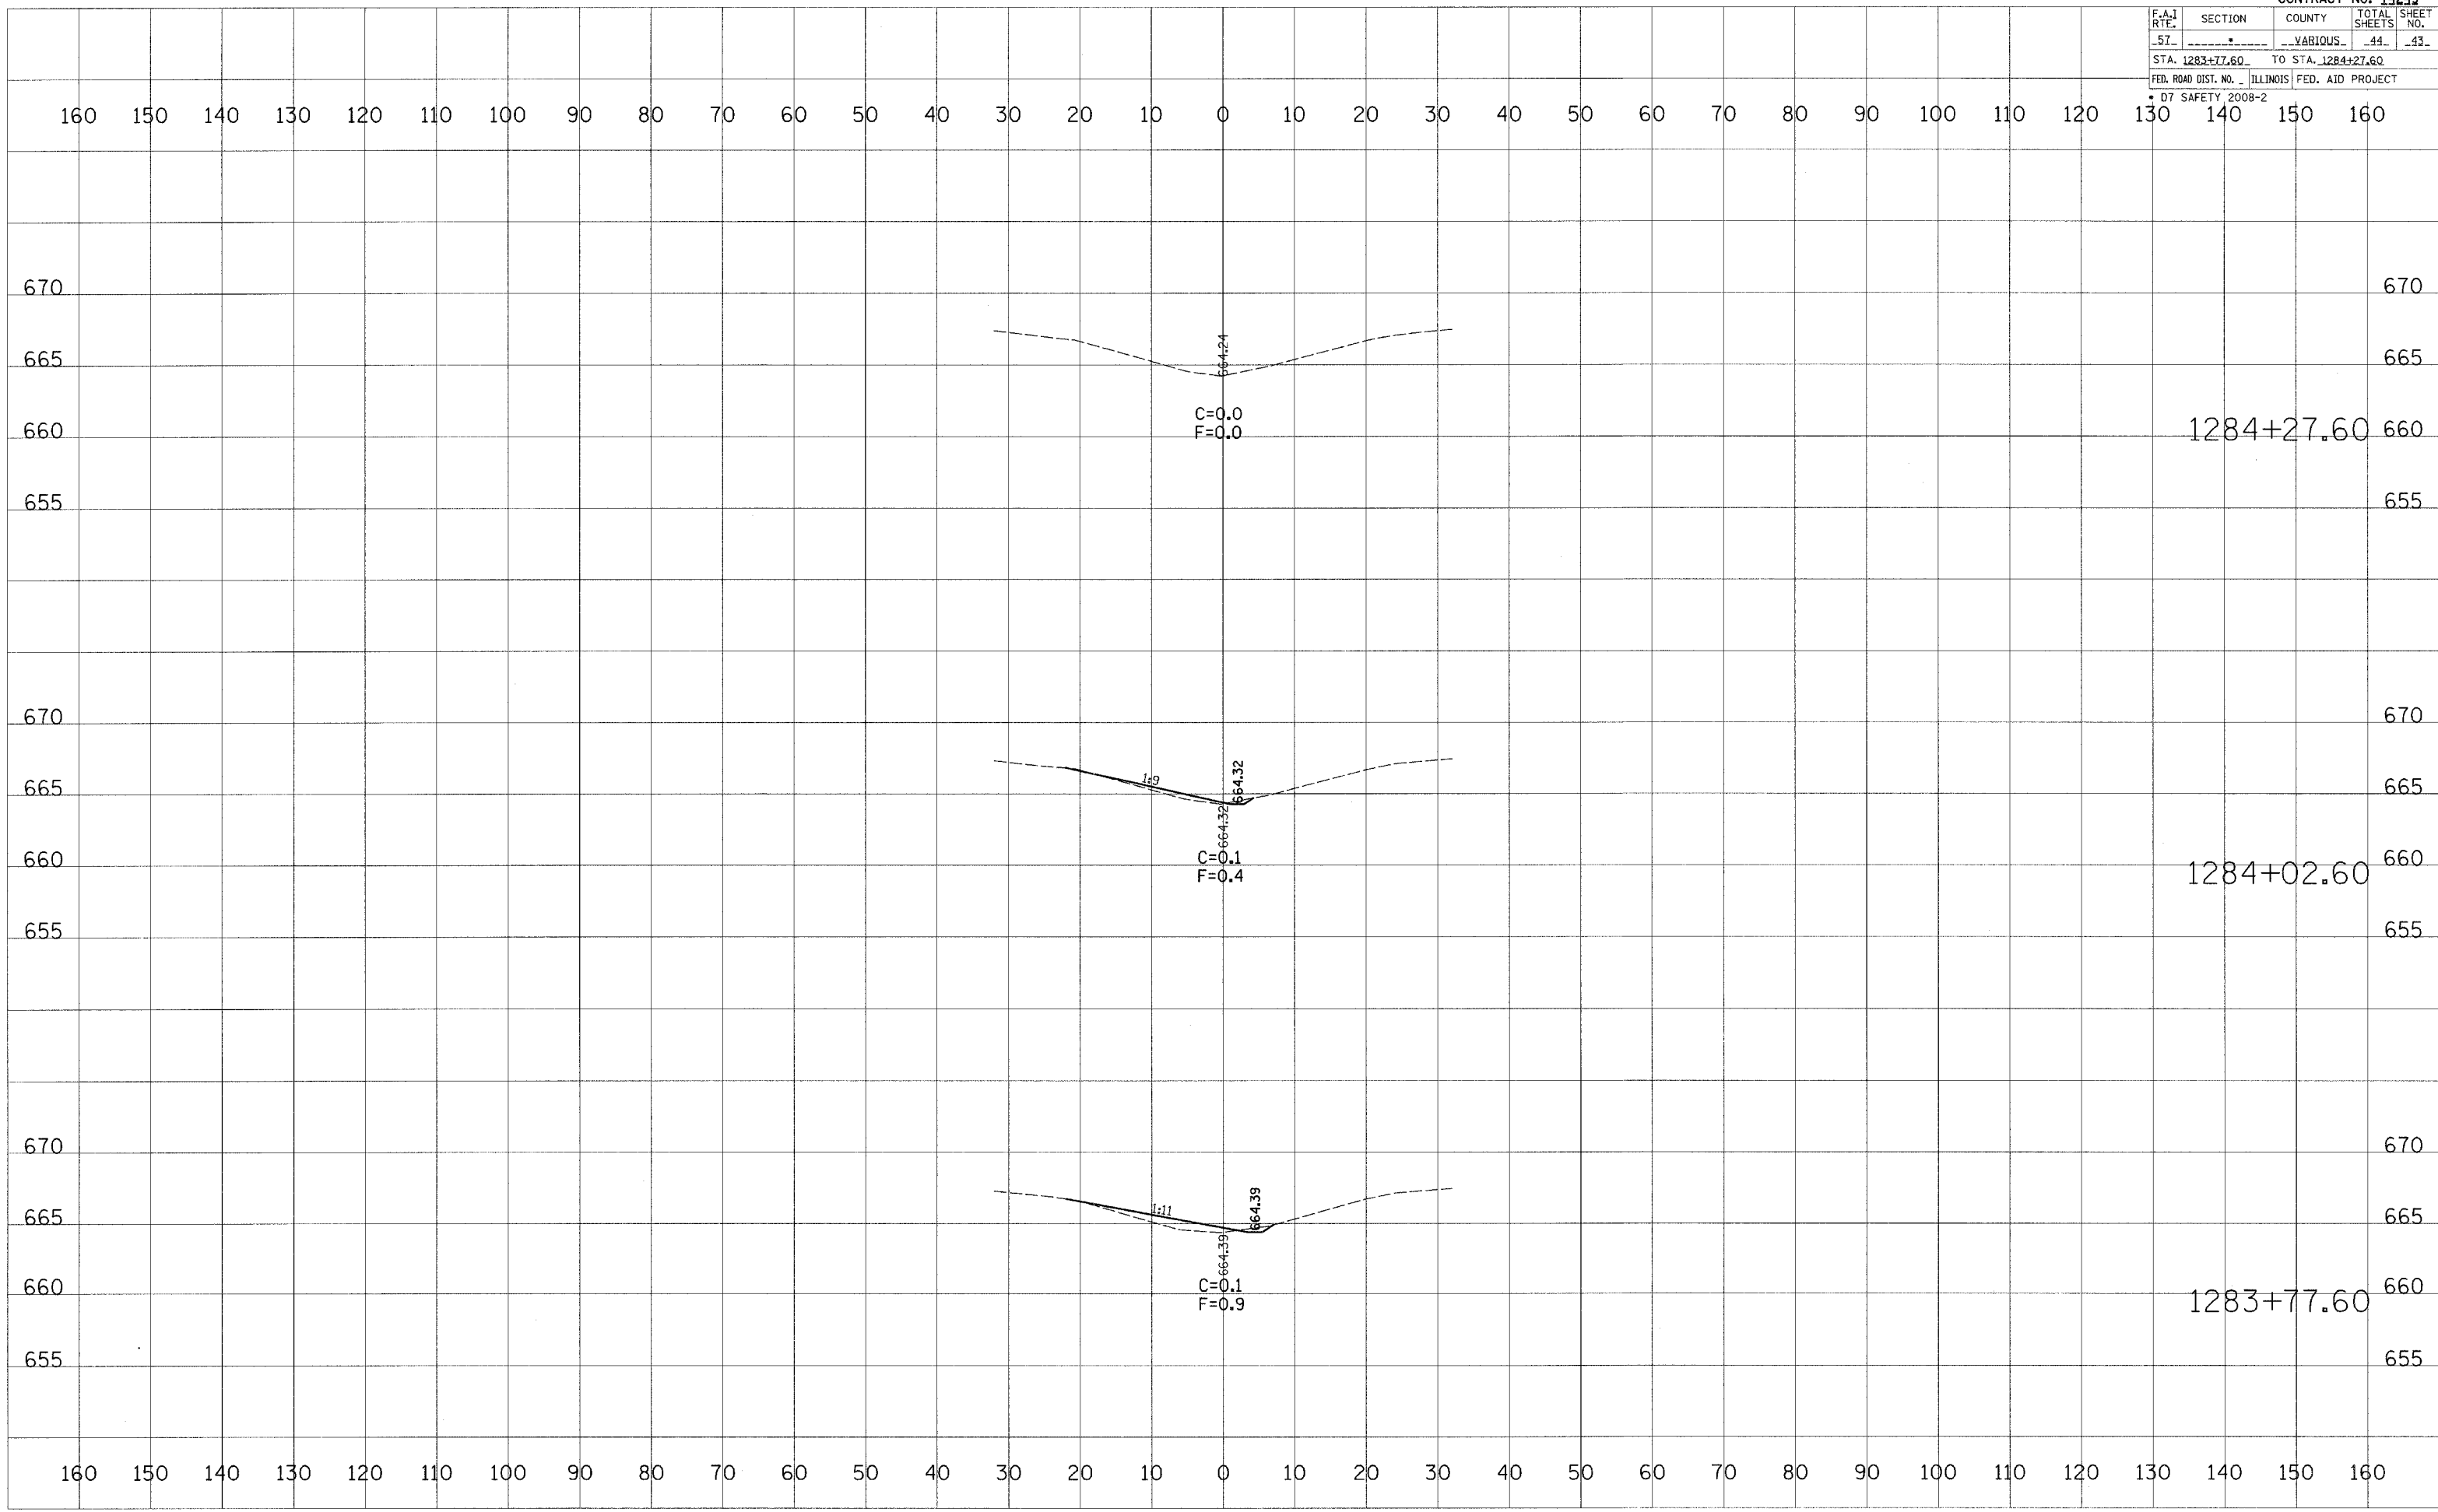

DATE	BY

FINAL SURVEY	SURVEYED	PLOTTED	TEMPLATE	NO.

DATE	BY

ORIGINAL SURVEY	SURVEYED	PLOTTED	TEMPLATE	NO.

PLOT DATE = 8/9/2007
 FILE NAME = c:\prowork\74249\sheet\74154.dwg
 USER NAME = dbrucej