


CITY OF EVANSTON		DATE	TOTAL SHEETS	SHEET NO
RIDGE AVENUE		8/31/2007	115	88
STA. 146+43	TO STA. 149+42			

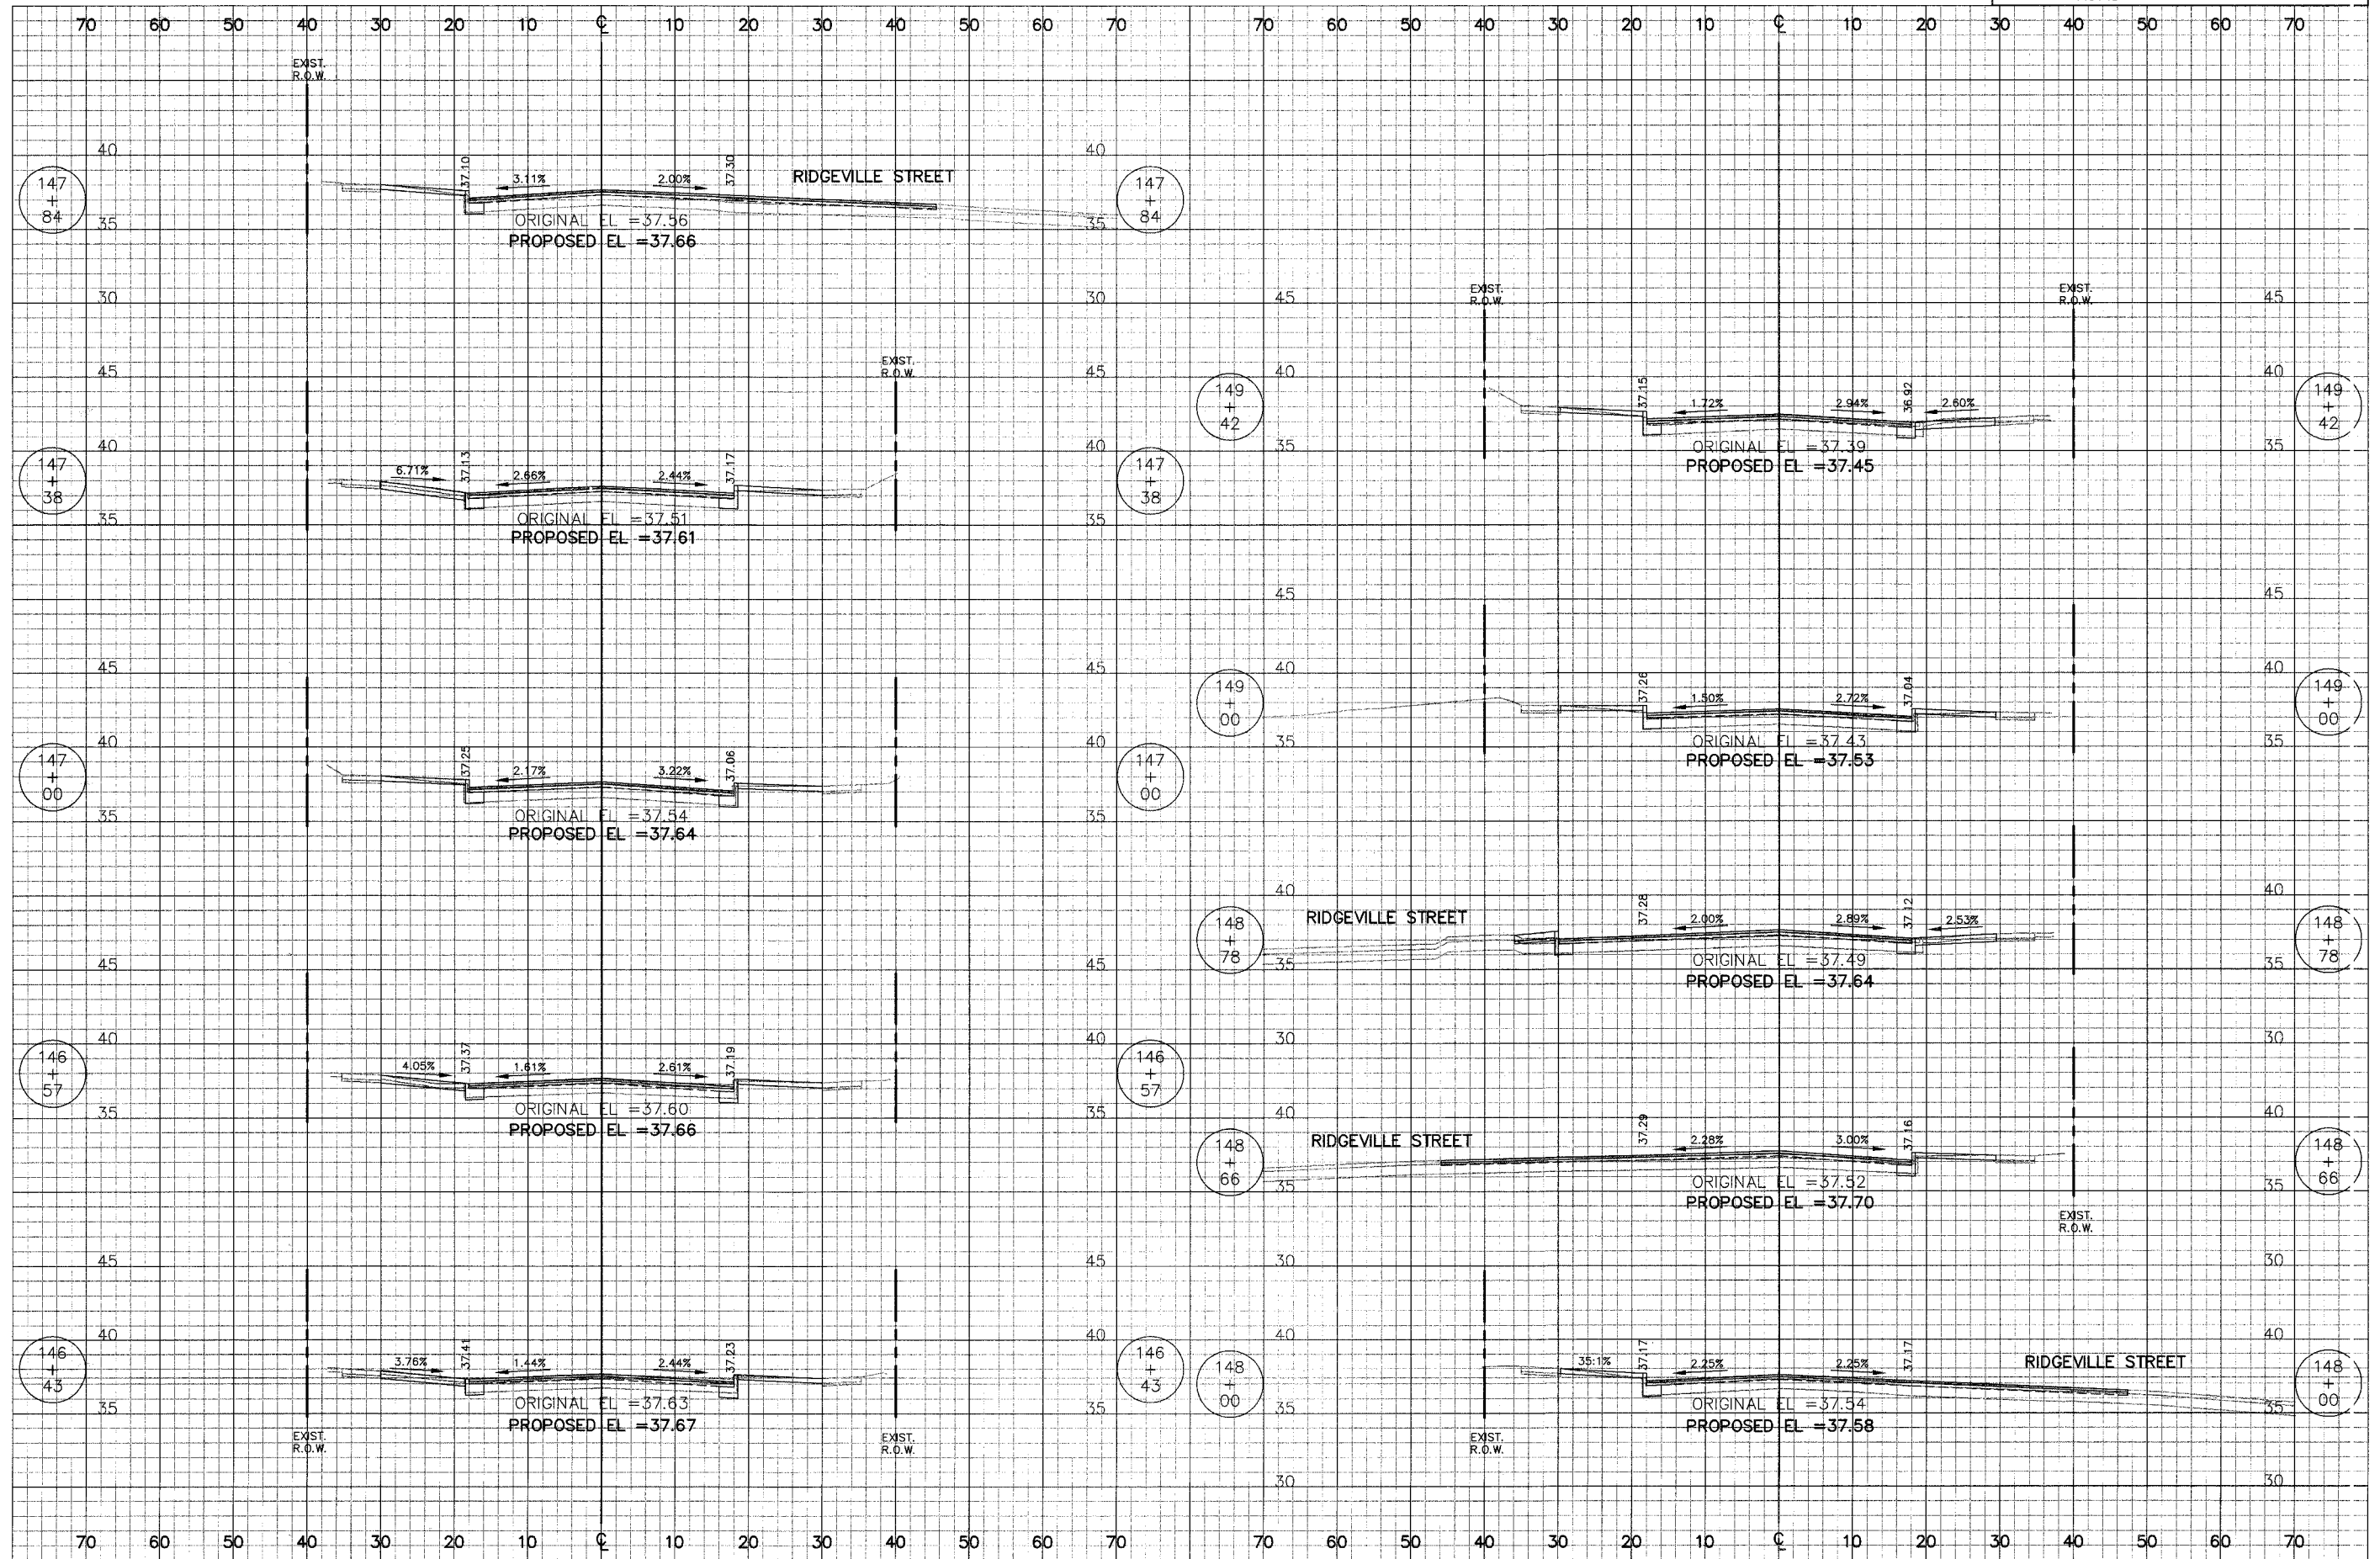

J:\1944\Phase II\cad\Sheets\Xsec\1944_xs01.dwg
Aug 26, 2007 11:12AM