


ROUTE NO.	SECTION	COUNTY	TOTAL SHEETS	SHEET NO.
TR 434	*	IROQUOIS	23	18
STA. 17+00.00 TO STA. 17+96.00				
FED. ROAD DIST. NO. 7	BLANKS	PROJECT	BROS-075(131)	
*06-26102-01-BR			CONTRACT #87356	

SURVEY NO. _____
 PLOTTED _____
 TEMPLATE _____
 AREAS CHECKED _____
 AREAS CHECKED _____

SURVEY NO. _____
 PLOTTED _____
 TEMPLATE _____
 AREAS CHECKED _____
 AREAS CHECKED _____

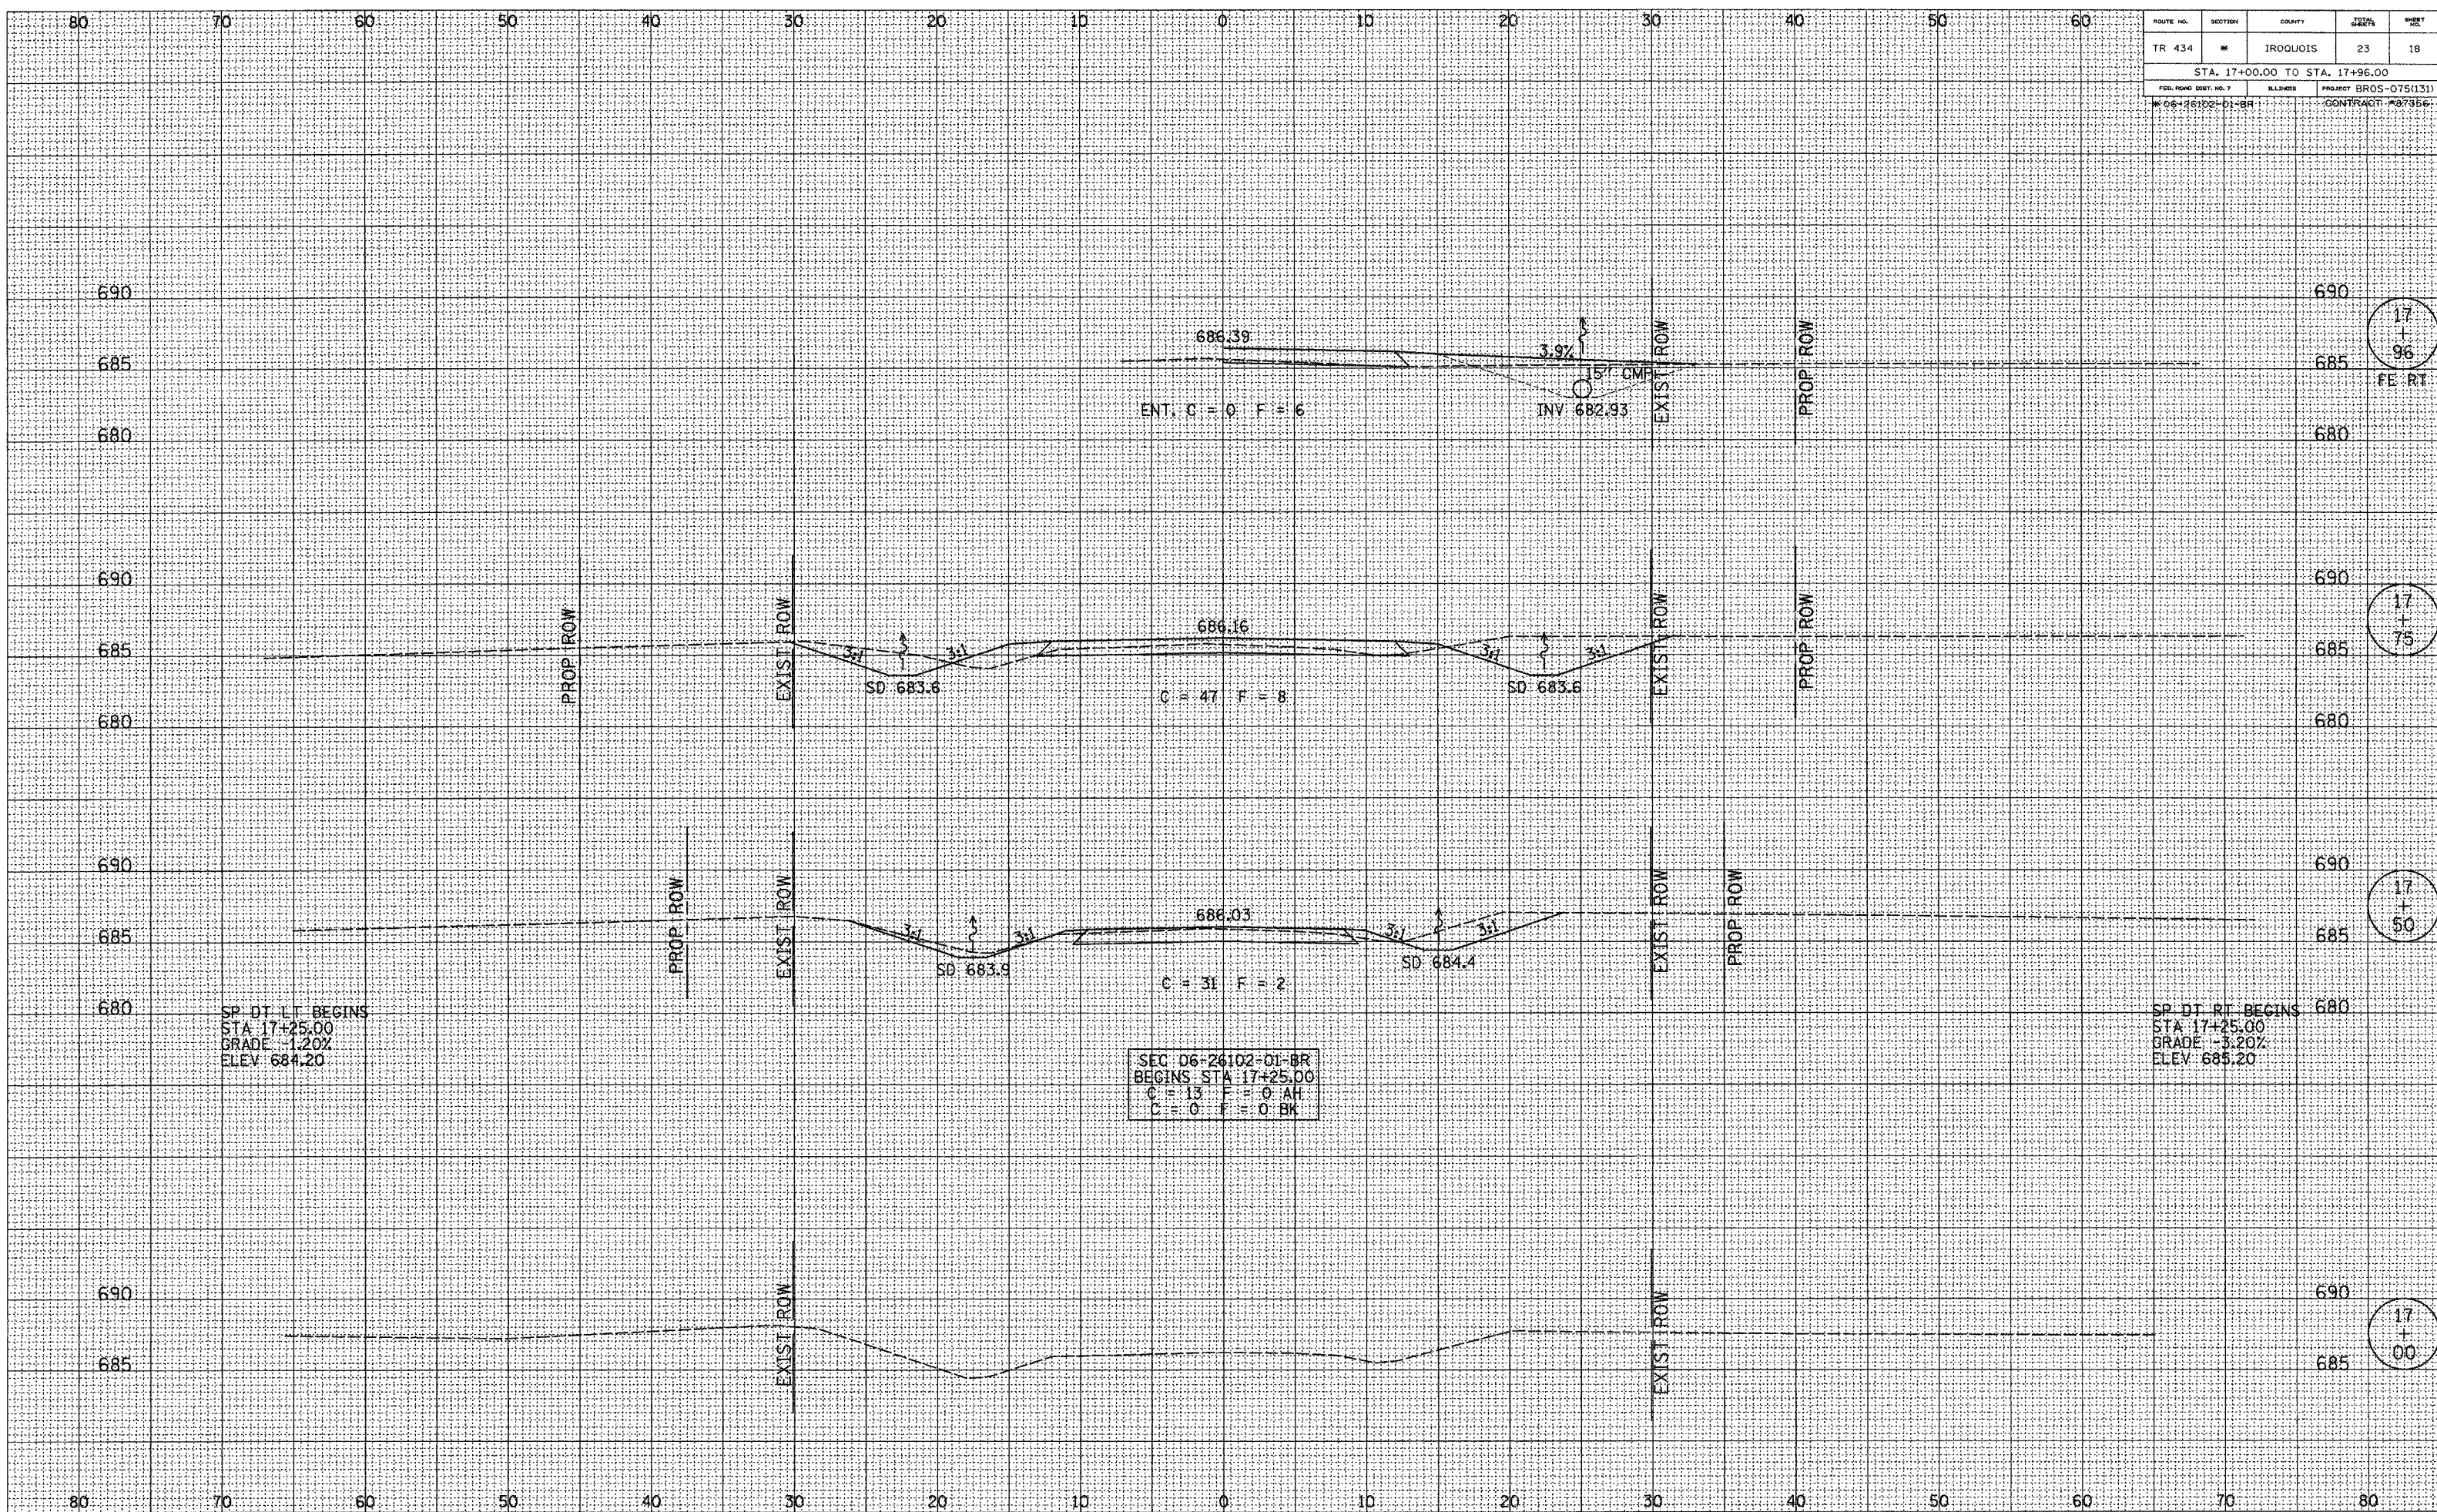

SEC 06-26102-01-BR
 BEGINS STA 17+25.00
 C = 13 F = 0 AH
 C = 0 F = 0 BK

SP-DT LT BEGINS
 STA 17+25.00
 GRADE -1.20%
 ELEV 684.20

SP-DT RT BEGINS
 STA 17+25.00
 GRADE -3.20%
 ELEV 685.20

17 + 96
FE RT

17 + 75

17 + 50

17 + 00