


ROUTE NO.	SECTION	COUNTY	TOTAL SHEETS	SHEET NO.
TR 434	*	IROQUOIS	23	19
STA. 18+00.00 TO STA. 18+50.00				
FED. ROAD DIST. NO. 7		ILLINOIS	PROJECT BROS-075(131)	
*06+26102-D1-BH		CONTRACT #B7356		

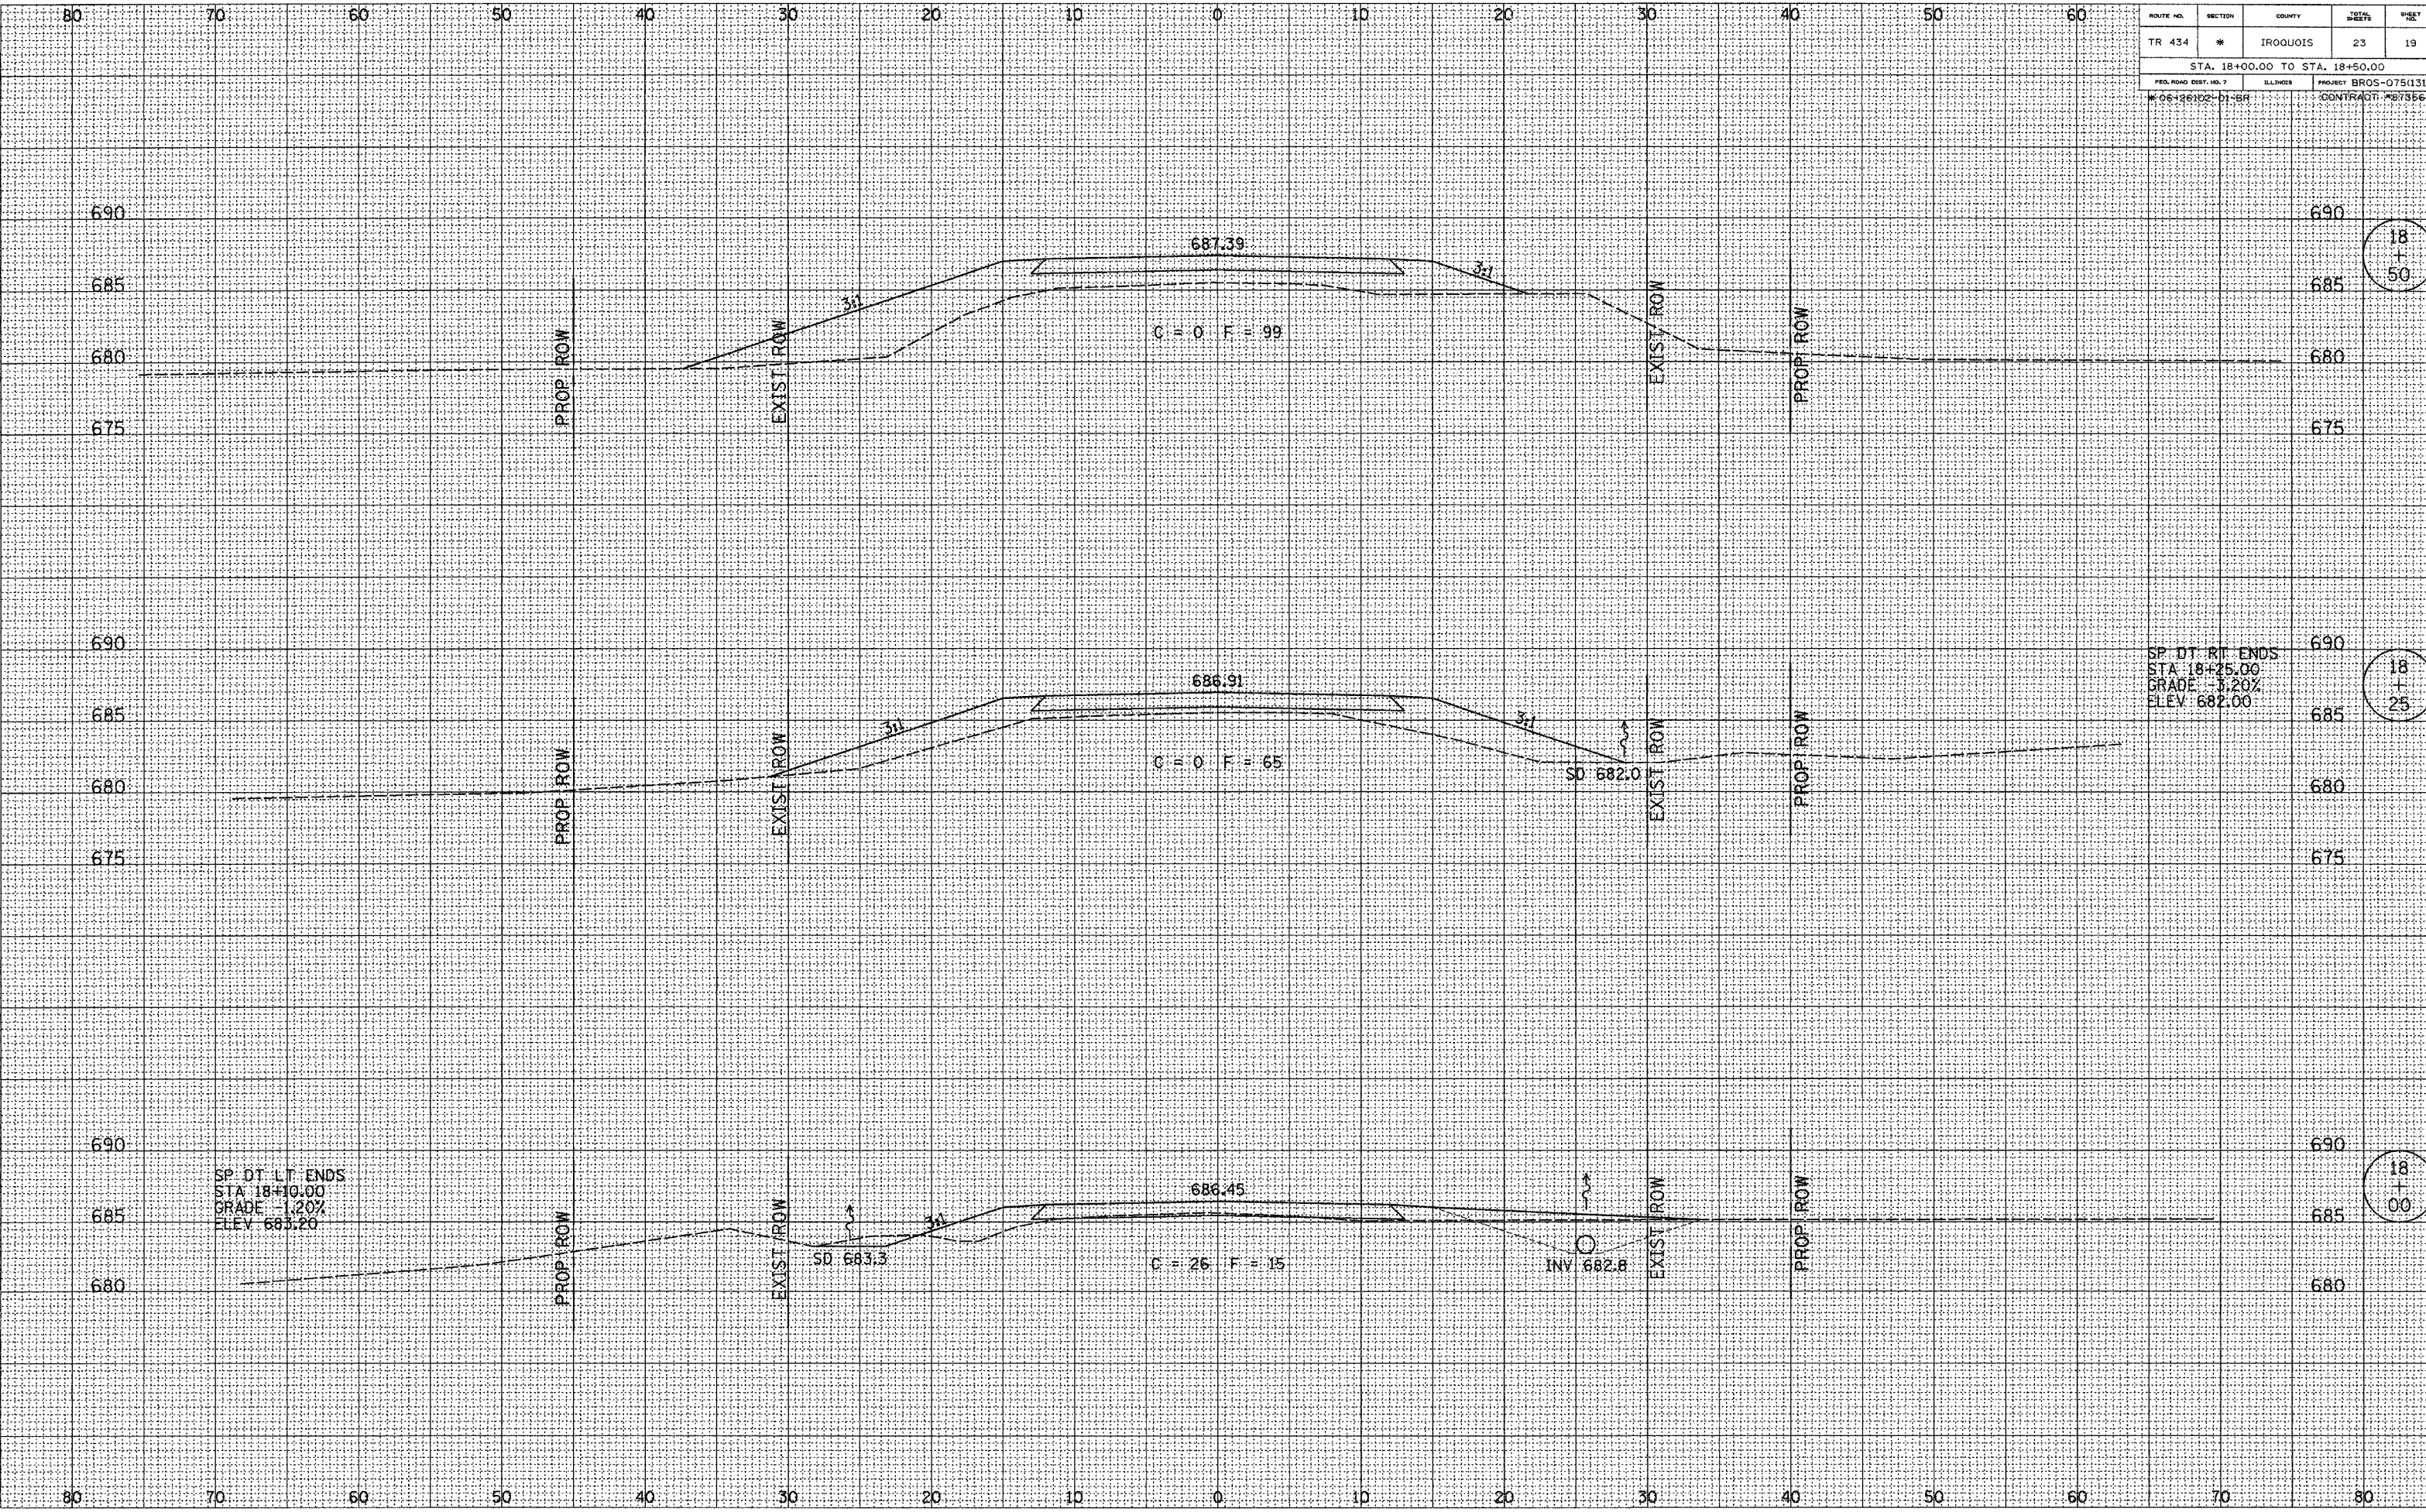

18
+
50

18
+
25

18
+
00

SURVEYED	DATE
NOTE BOOK	NO.
TEMPLATE	
AREAS	CHECKED

SURVEYED	DATE
NOTE BOOK	NO.
TEMPLATE	
AREAS	CHECKED