


F.A.P. RTE.	SECTION	COUNTY	TOTAL SHEETS	SHEET NO.
327	(5)-23B-3	Lawrence	56	50
STA. _____ TO STA. _____		FED. ROAD DIST. NO. _____ ILLINOIS FED. AID PROJECT		

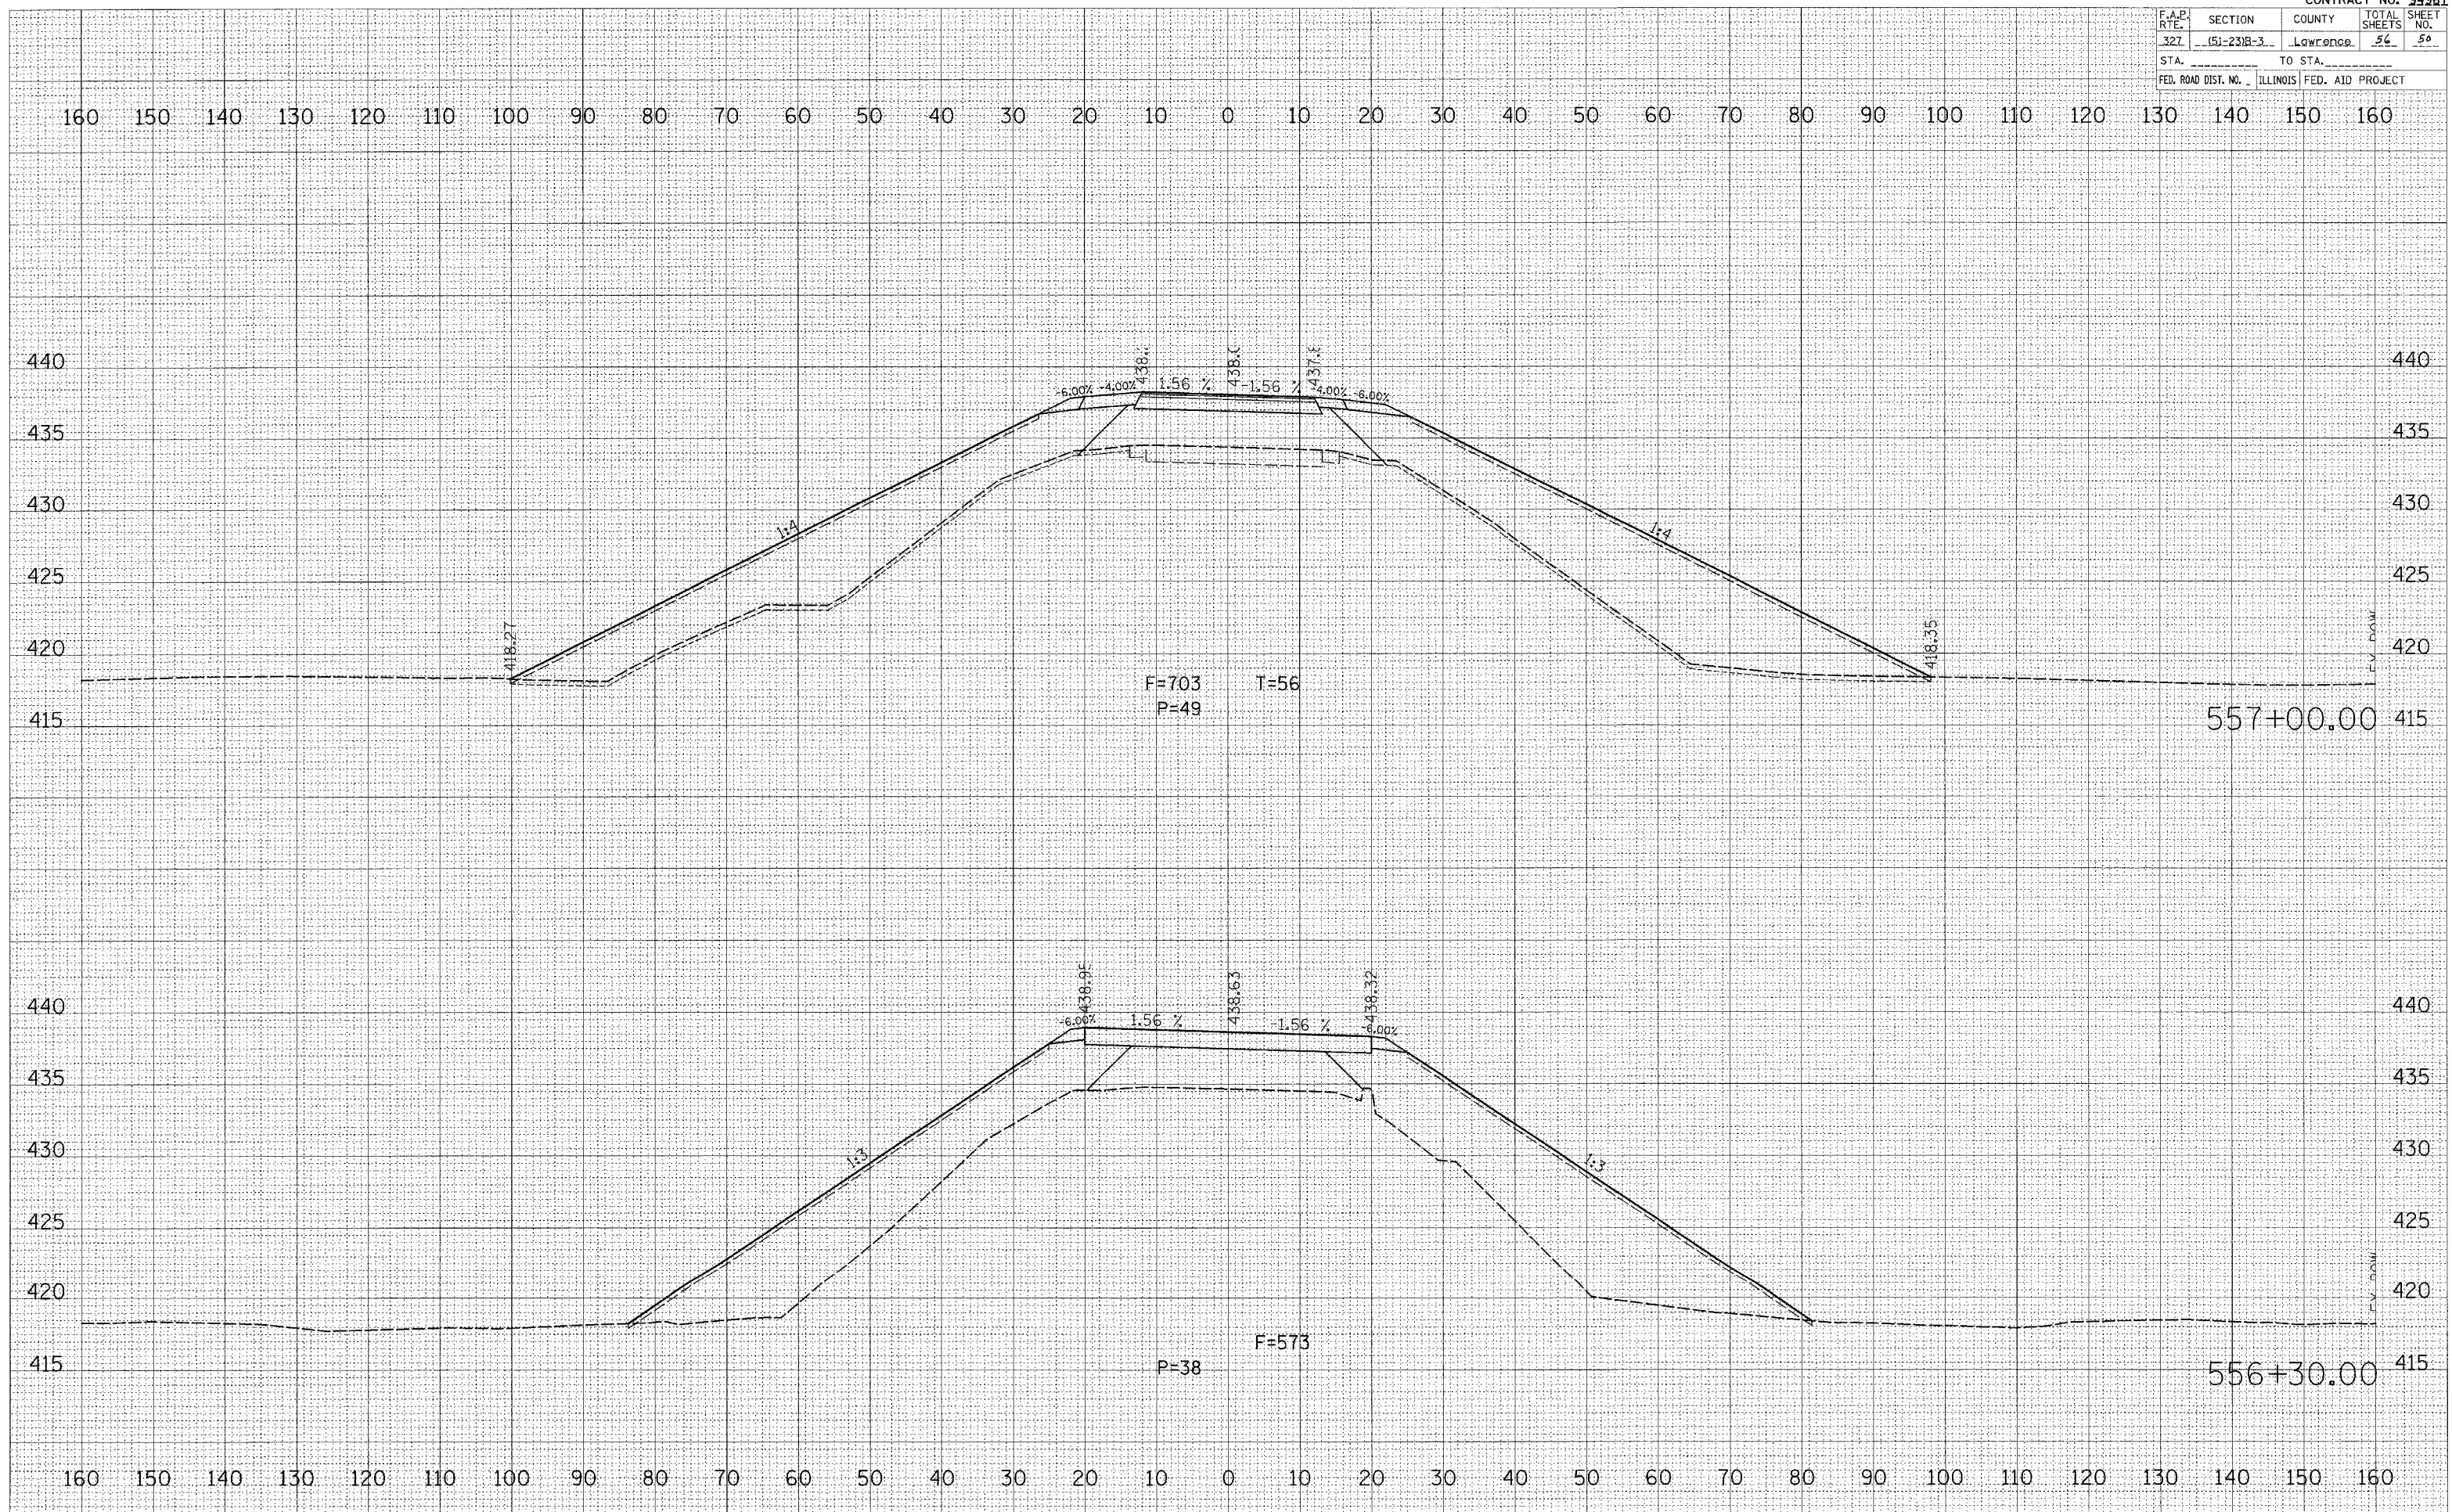



PLOT DATE = 8/17/2007
 FILE NAME = c:\pwworkspace\94967\dwg\23b-3\50.dwg
 PLOT SCALE = 1/8" = 100'-0"
 USER NAME = berradi