



F.A. RTE.	SECTION	COUNTY	TOTAL SHEETS	SHEET NO.
8899	03-00026-00-RP	MADISON	107	14
FED. ROAD DIST. NO.	ILLINOIS	FED. AID PROJECT		

CONTRACT NO. 97295

DATE	BY
FINAL SURVEY PLOTTED	
NOTE BOOK TEMPLATE AREAS CHECKED	
NO.	

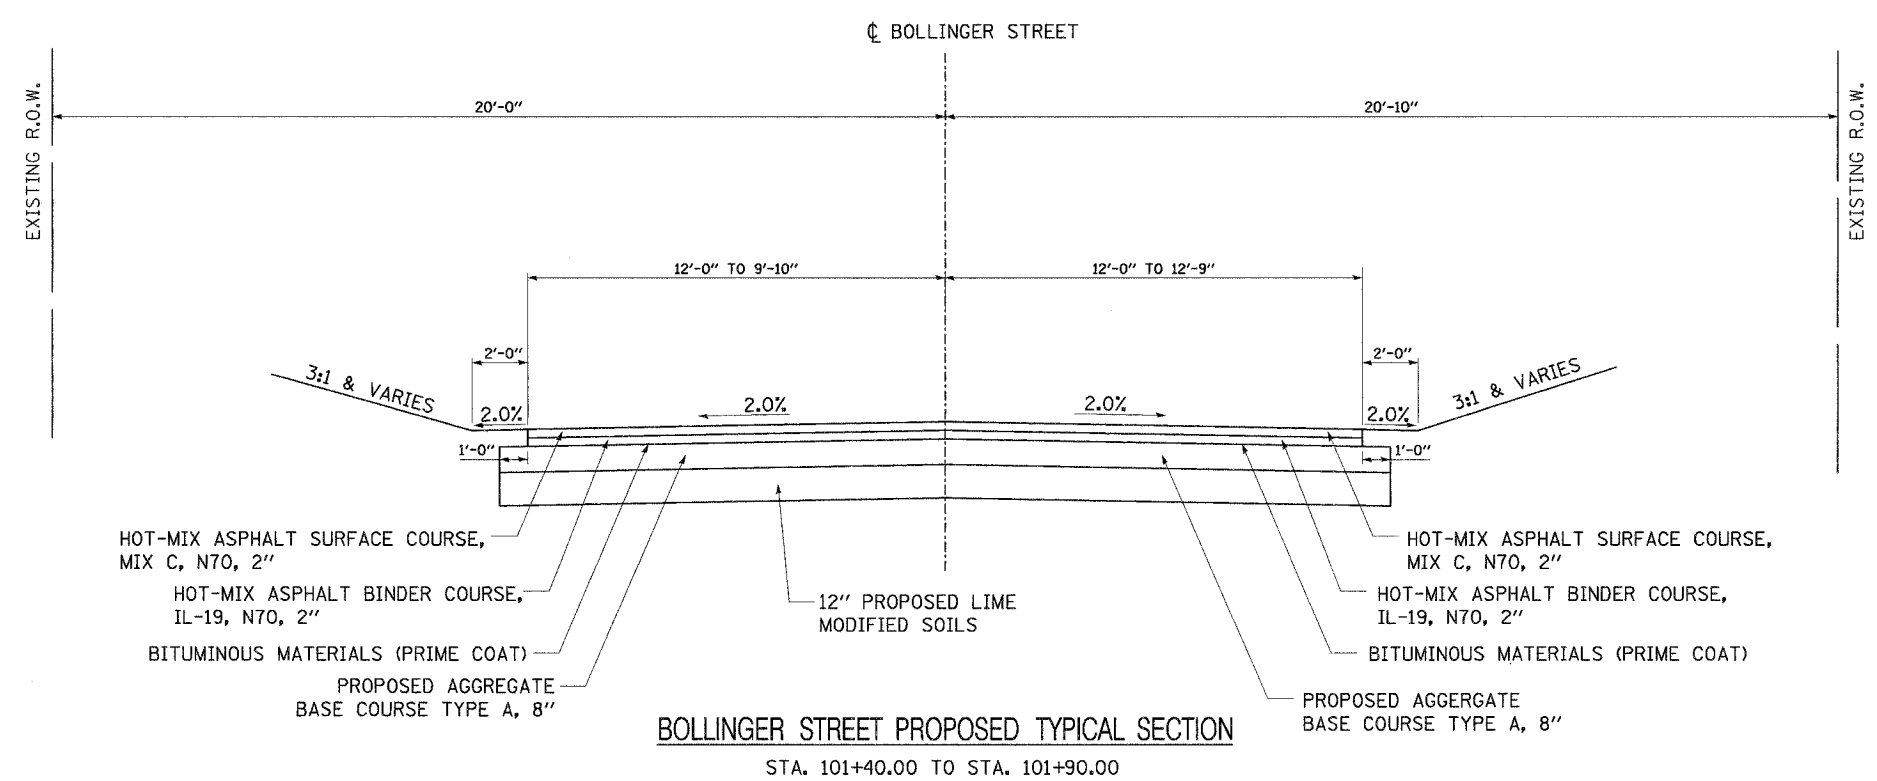

DATE	BY
ORIGINAL SURVEY PLOTTED	
NOTE BOOK TEMPLATE AREAS CHECKED	
NO.	

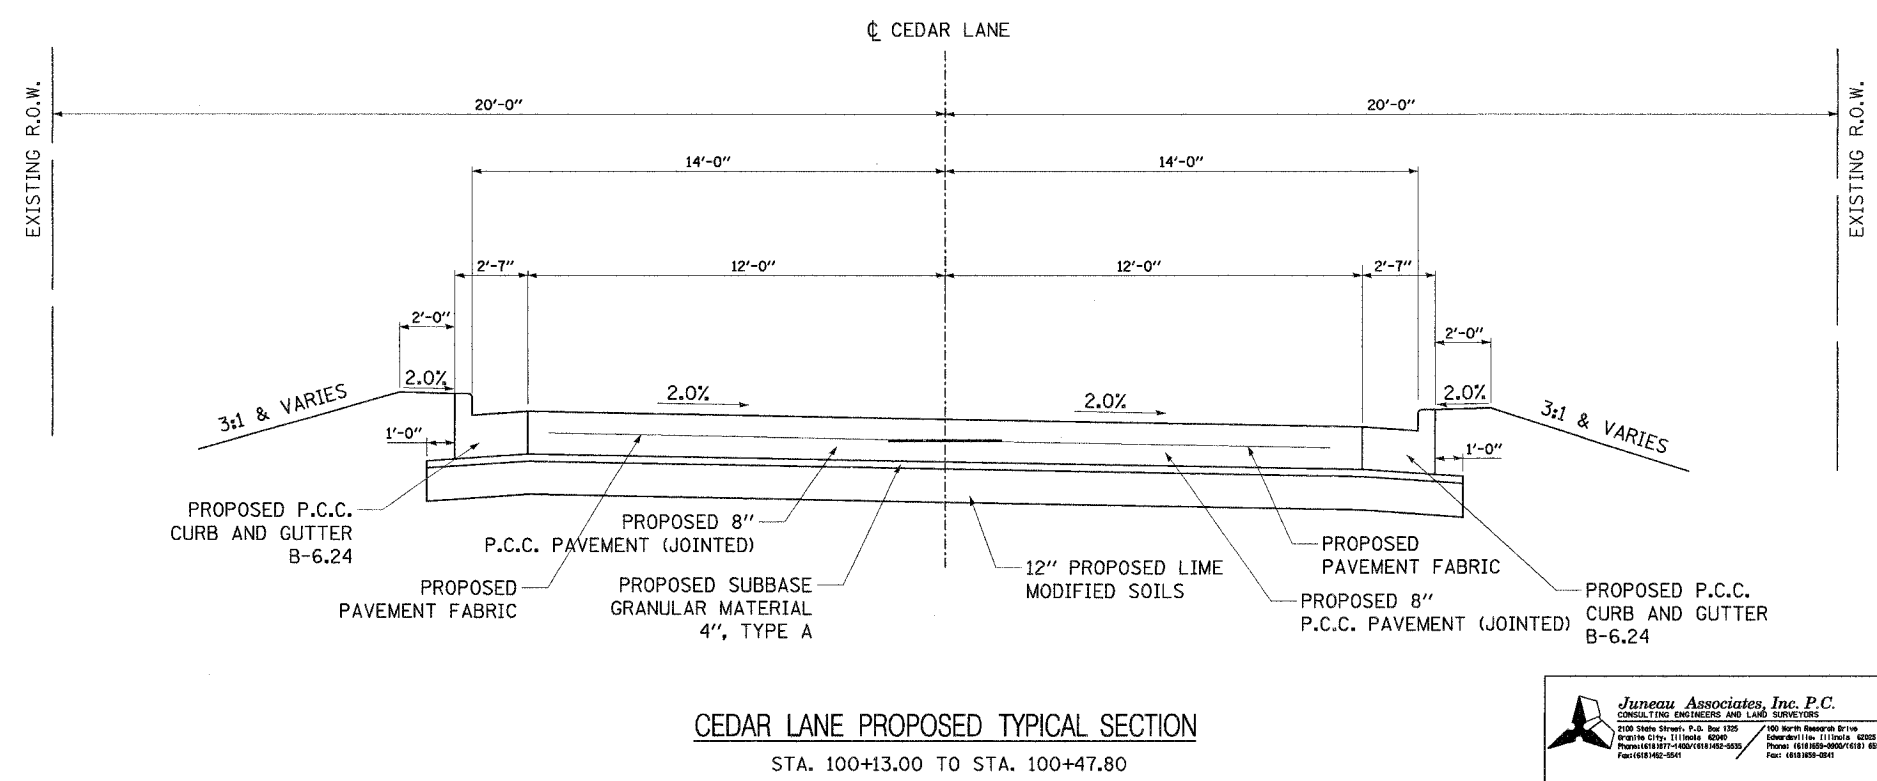

Juneau Associates, Inc. P.C.
CONSULTING ENGINEERS AND LAND SURVEYORS


PROPOSED TYPICAL SECTIONS
F.A.U. ROUTE 8899
BOLLINGER STREET AND CEDAR LANE
GLEN CARBON, ILLINOIS
SECTION No. 03-00026-00-RP

REVISIONS				SCALE: N.T.S.	
NO.	DATE	BY	REMARKS	DSN. BY:	DATE:
				BFK	12/13/06
				DWN. BY:	DATE:
				DAN	12/13/06
				CHK'D:	DATE:
				BFK	12/13/06
DWG. NO.				JOB NO.	DGN. NAME:
				040630	TYP-PROP
				OF 107 SHTS	