


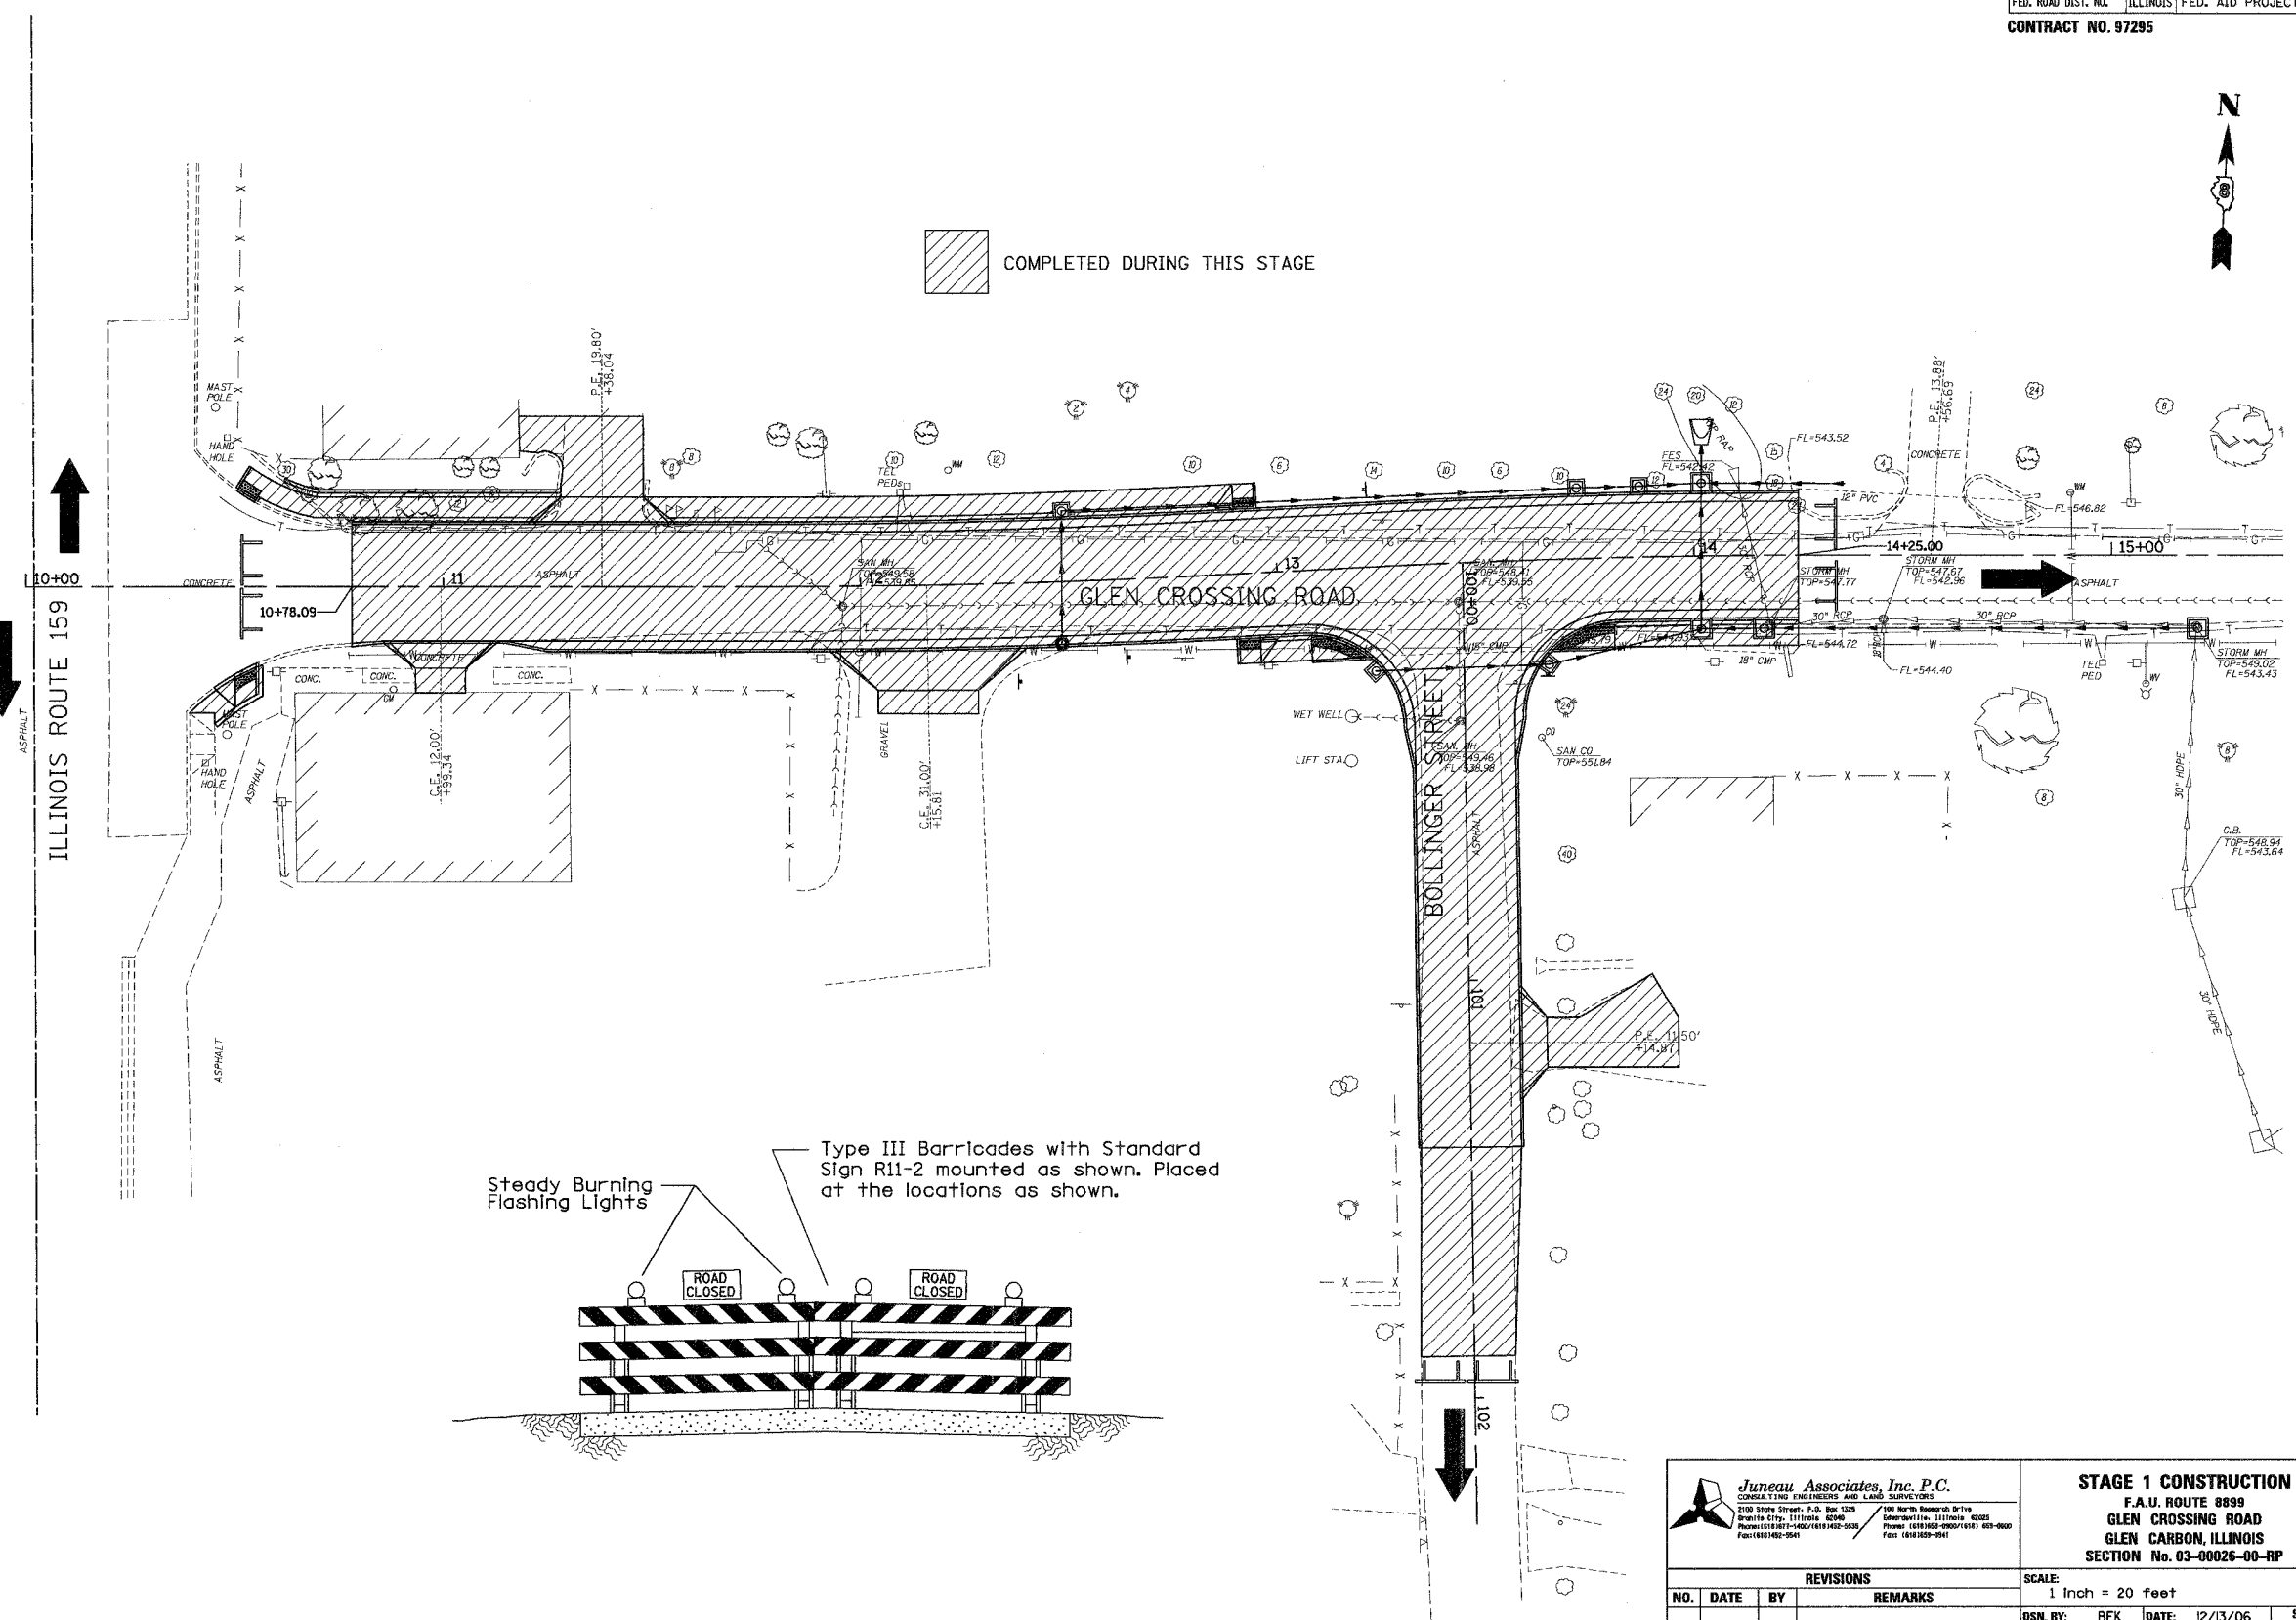

COMPLETED DURING THIS STAGE

FINAL SURVEY	DATE
SURVEYED	BY
PLOTTED	
NOTE BOOK	
TEMP. DATE	
AREAS CHECKED	
NO.	

ORIGINAL SURVEY	DATE
SURVEYED	BY
PLOTTED	
NOTE BOOK	
TEMP. DATE	
AREAS CHECKED	
NO.	



Juneau Associates, Inc. P.C. CONSULTING ENGINEERS AND LAND SURVEYORS 2100 State Street, S.D. Box 1205 Granite City, Illinois 62401 Phone: (618) 887-4400 / (618) 452-5025 Fax: (618) 887-2541		STAGE 1 CONSTRUCTION F.A.U. ROUTE 8899 GLEN CROSSING ROAD GLEN CARBON, ILLINOIS SECTION No. 03-00026-00-RP									
REVISIONS <table border="1"> <thead> <tr> <th>NO.</th> <th>DATE</th> <th>BY</th> <th>REMARKS</th> </tr> </thead> <tbody> <tr> <td> </td> <td> </td> <td> </td> <td> </td> </tr> </tbody> </table>		NO.	DATE	BY	REMARKS					SCALE: 1 Inch = 20 feet DSN. BY: BFK DATE: 12/13/06 DWN. BY: DAN DATE: 12/13/06 CHK'D: BFK DATE: 12/13/06 JOB NO. 040630 DGN. NAME: STGCCNTI OF 107 SHTS	
NO.	DATE	BY	REMARKS								
DWG. NO.		SHEET 31									