

 COMPLETED DURING THIS STAGE

FINAL SURVEY	DATE
SURVEYED	
BY	
NOTE BOOK	
PLANNED	
DATE	
AREAS	
CHECKED	
NO.	

ORIGINAL SURVEY	DATE
SURVEYED	
BY	
NOTE BOOK	
PLANNED	
DATE	
AREAS	
CHECKED	
NO.	

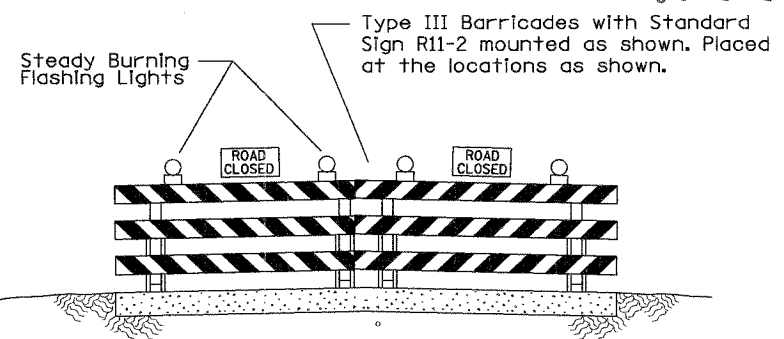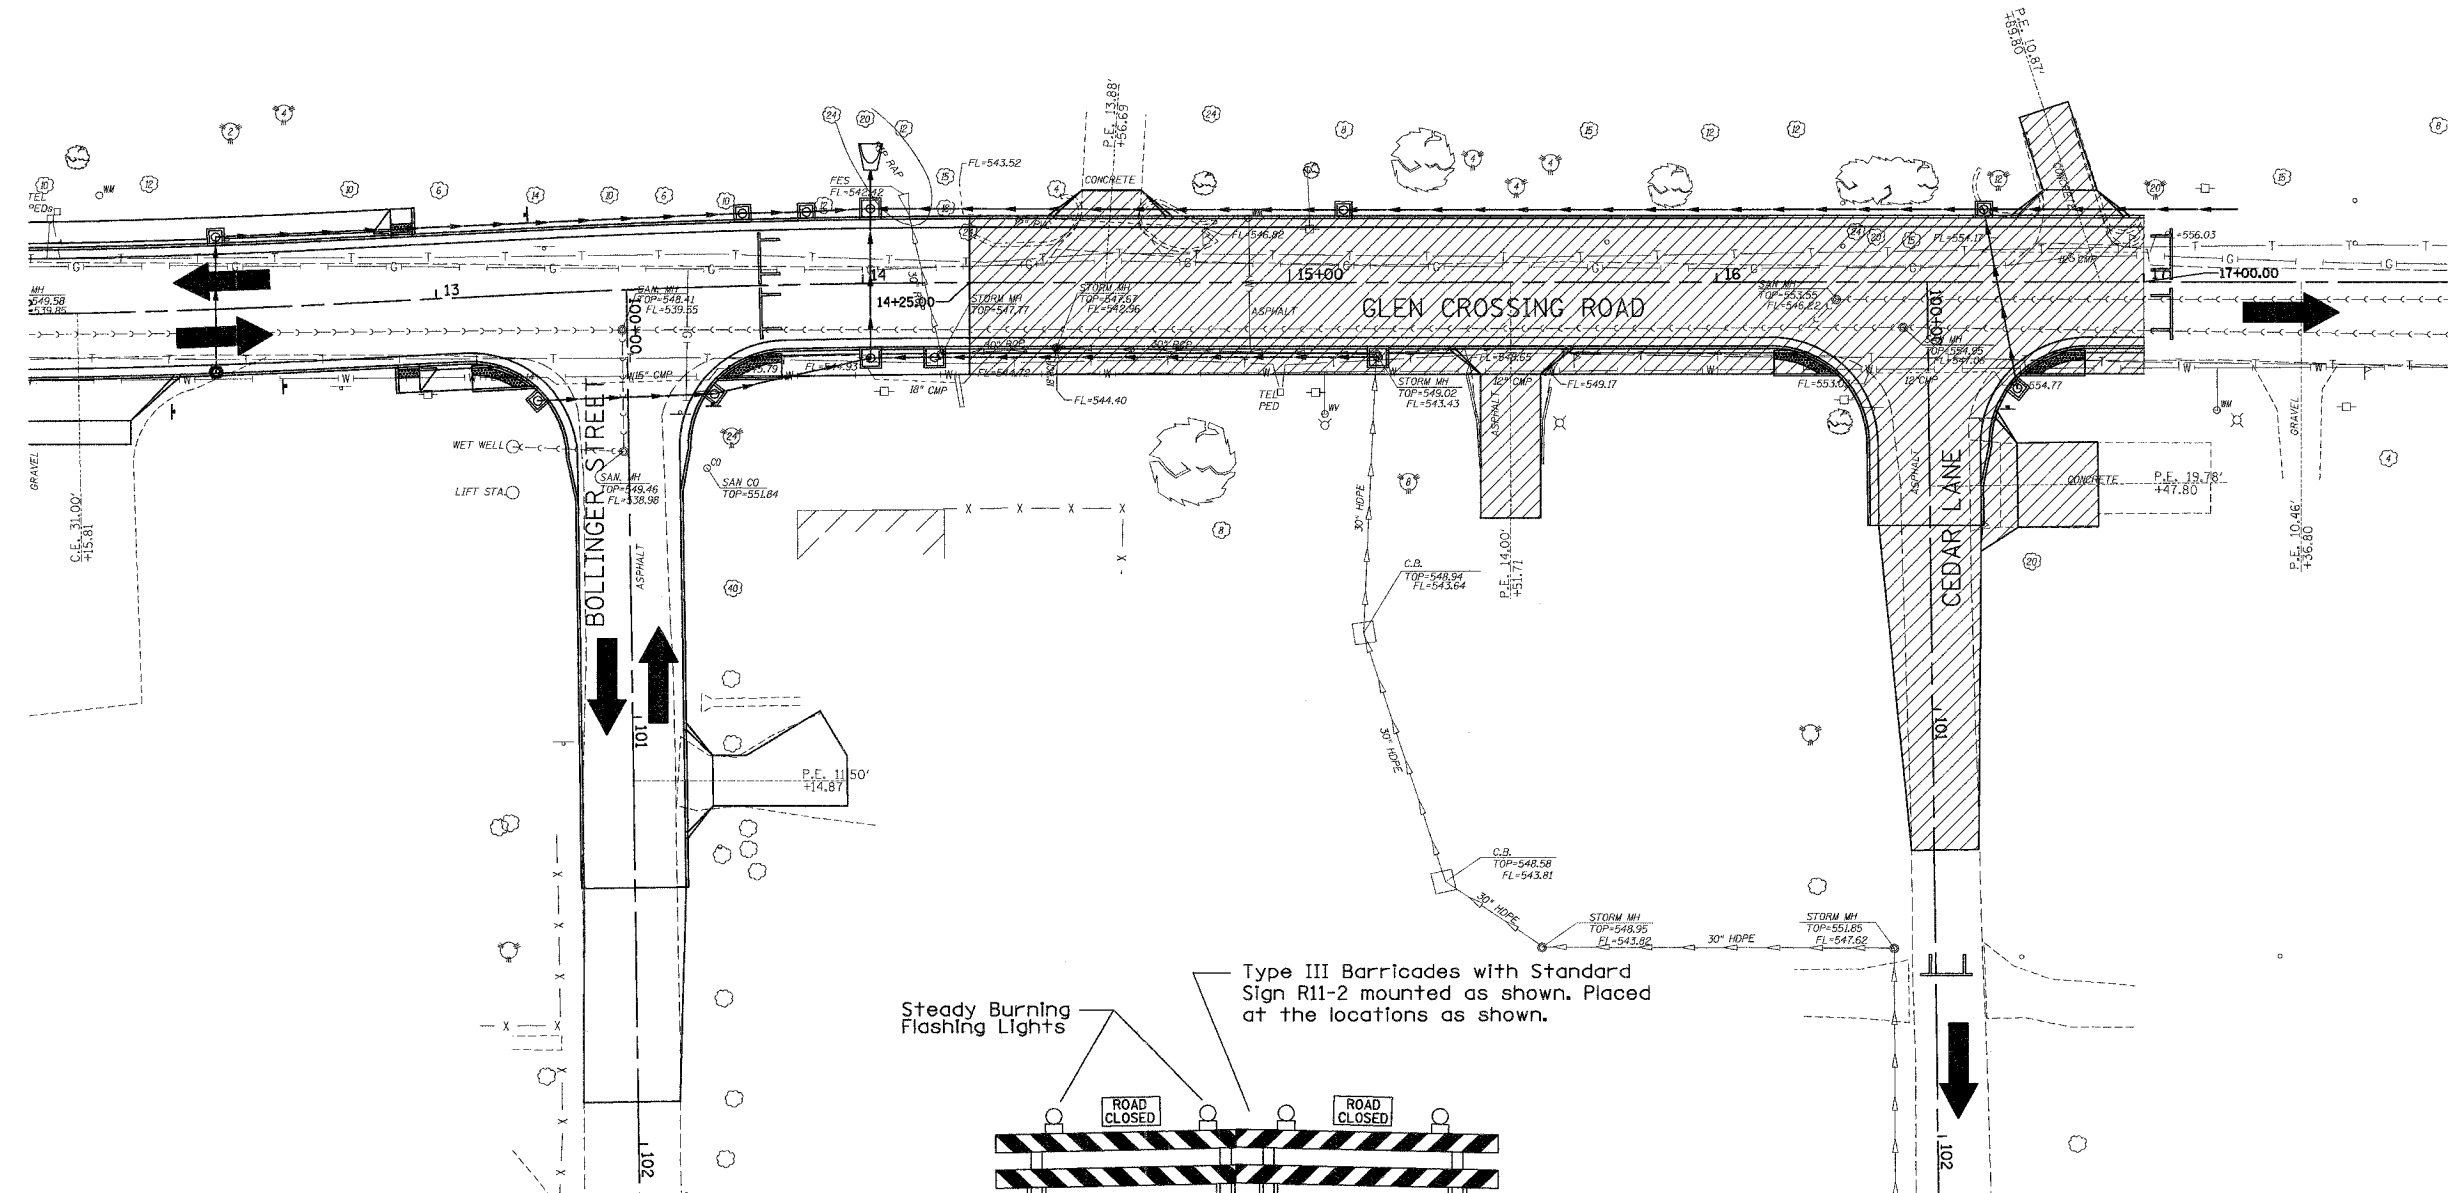

Juneau Associates, Inc. P.C.
CONSULTING ENGINEERS AND LAND SURVEYORS
2100 State Street, P.O. Box 5205
Granite City, Illinois 62401
Phone: (618) 871-4400 / (618) 871-5200
Fax: (618) 871-5041

STAGE 2 CONSTRUCTION
F.A.U. ROUTE 8899
GLEN CROSSING ROAD
GLEN CARBON, ILLINOIS
SECTION No. 03-00026-00-RP

REVISIONS			
NO.	DATE	BY	REMARKS

SCALE: 1 Inch = 20 feet			
DSN. BY:	BFK	DATE:	12/13/06
DWN. BY:	DAN	DATE:	12/13/06
CHK'D:	BFK	DATE:	12/13/06
DWG. NO.	JOB NO. 040630	DGN. NAME: STGC0212	OF 107 SHTS

SHEET
32