


FINAL SURVEY	BY	DATE
SURVEY PLOTTED		
NOTE BOOK COMPLETE		
AREAS CHECKED		
NO.		

ORIGINAL SURVEY	BY	DATE
SURVEY PLOTTED		
NOTE BOOK COMPLETE		
AREAS CHECKED		
NO.		

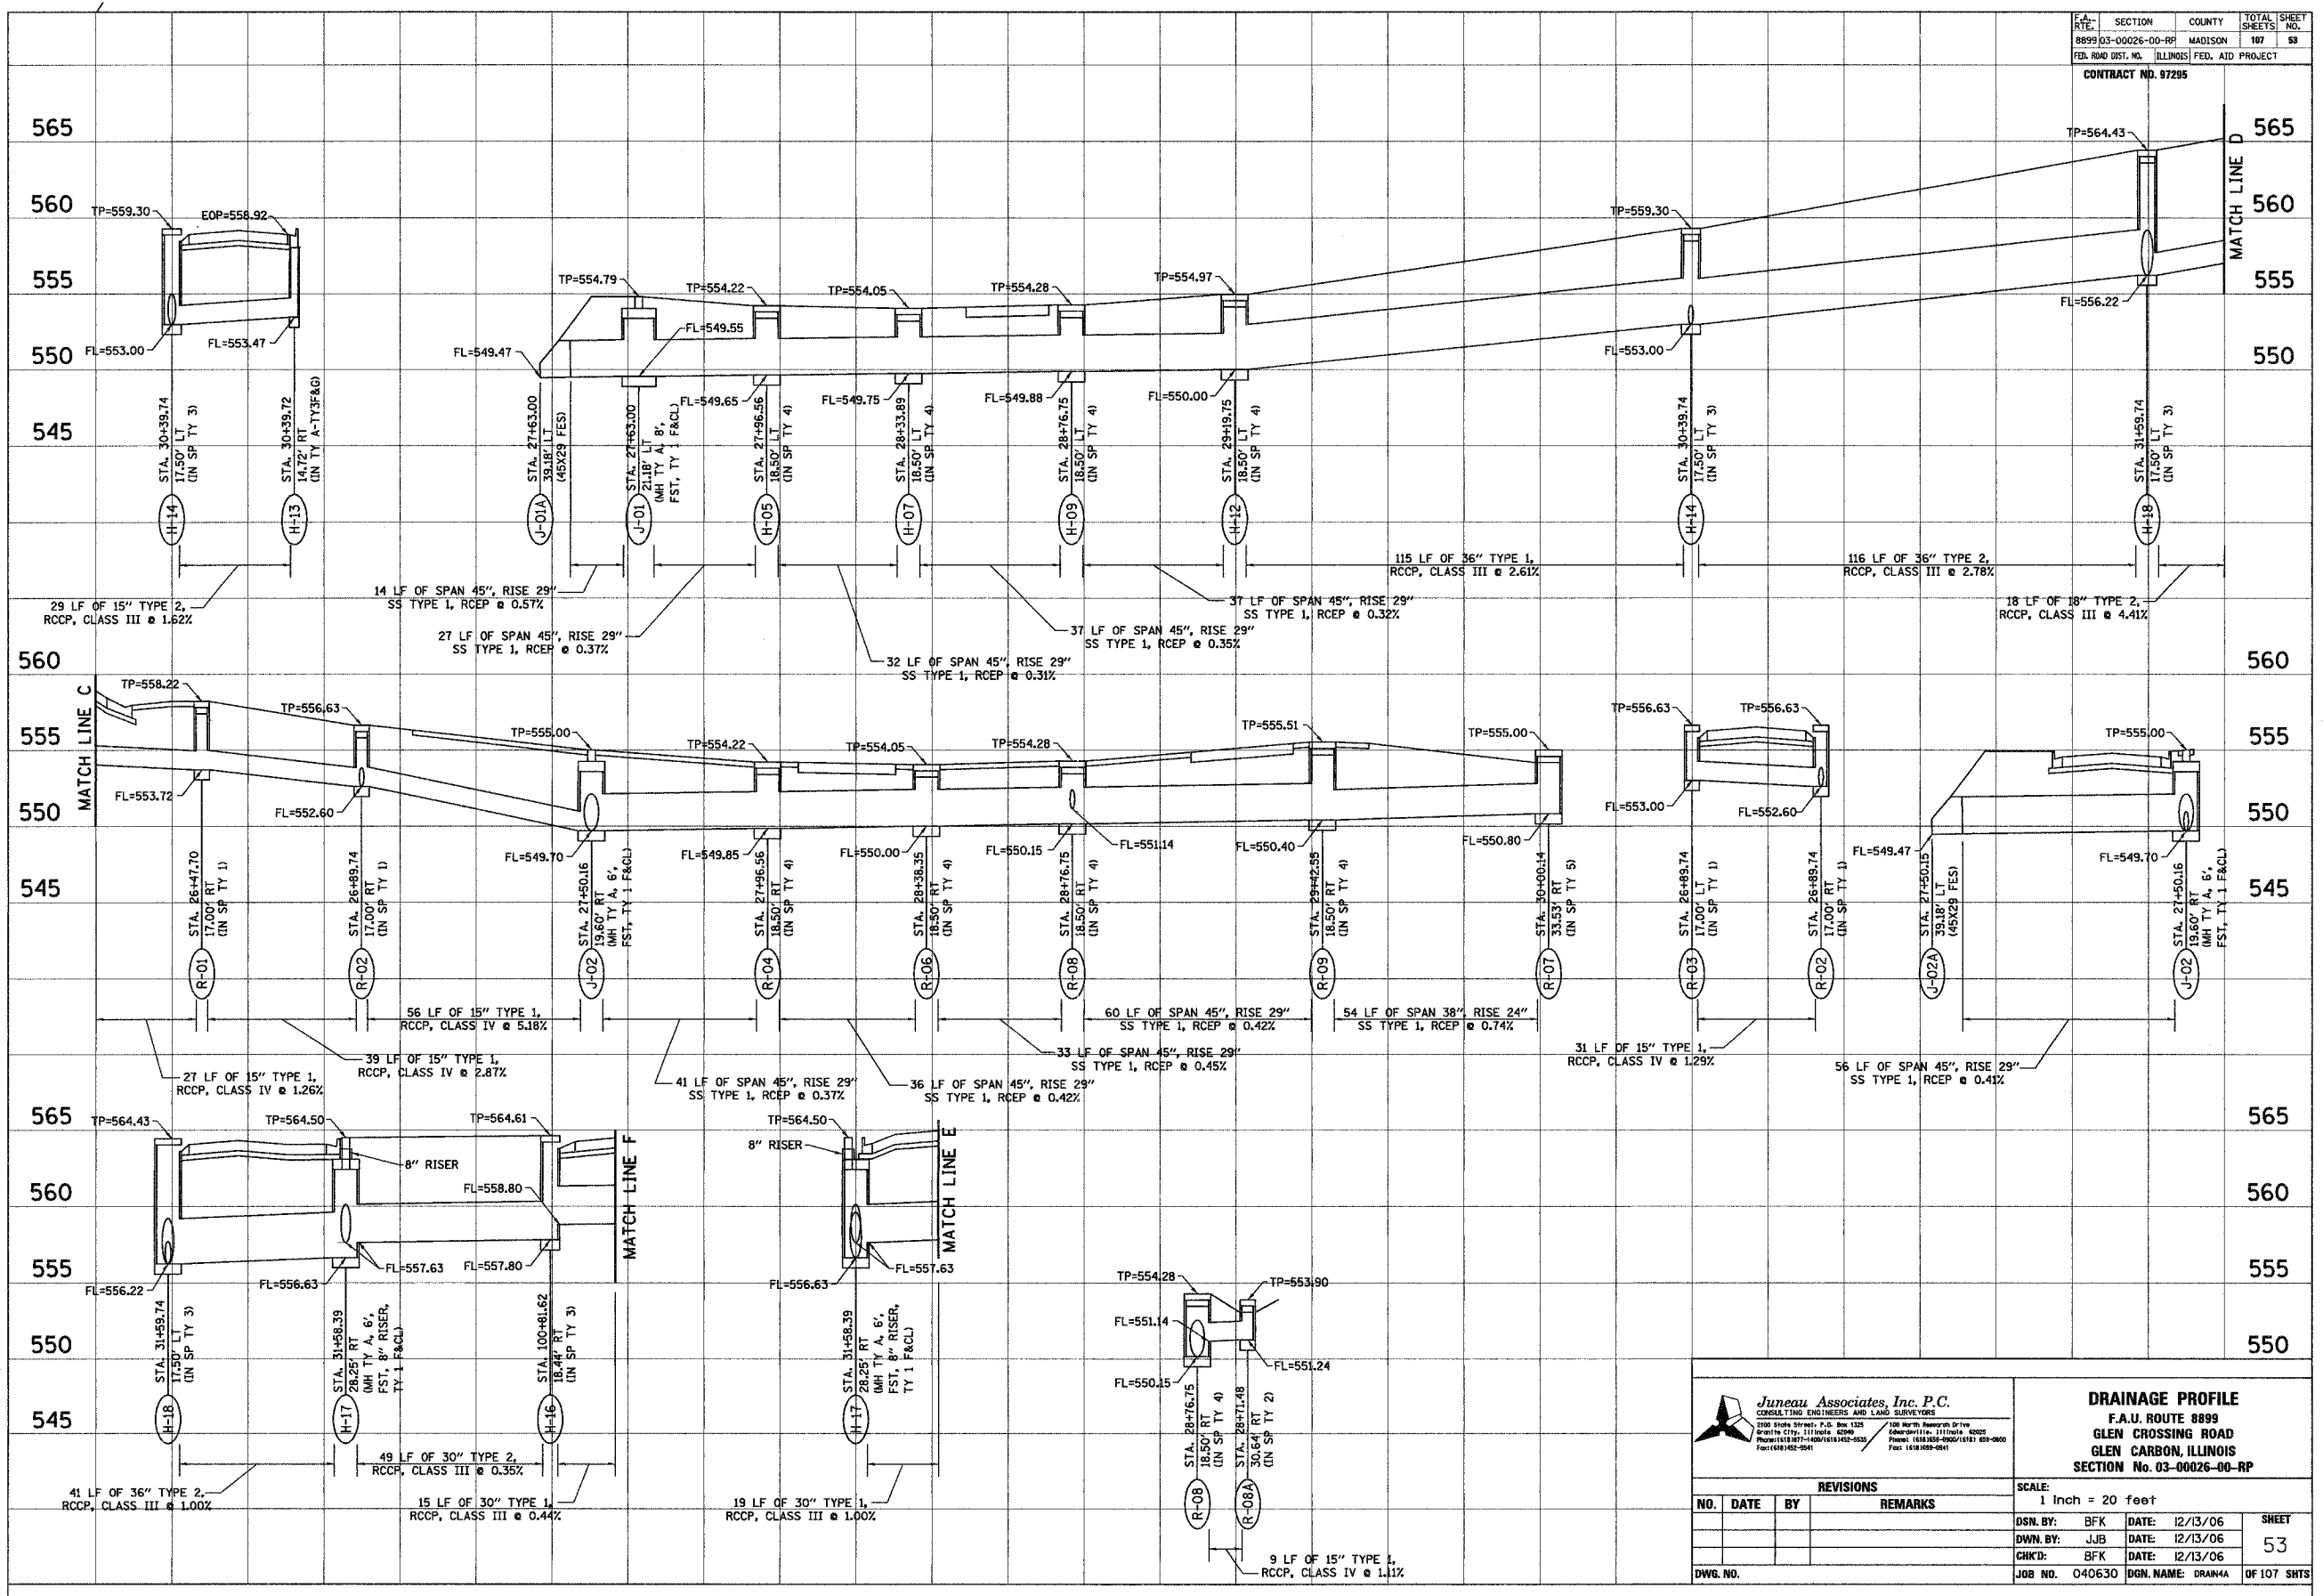

Juneau Associates, Inc. P.C.
 CONSULTING ENGINEERS AND LAND SURVEYORS
 2300 State Street, P.O. Box 1325
 Granite City, Illinois 62040
 Phone: (618) 887-4400 FAX: (618) 887-4401
 150 North Woodruff Drive
 Edwardsville, Illinois 62025
 Phone: (618) 882-0000 FAX: (618) 882-0000

DRAINAGE PROFILE
 F.A.U. ROUTE 8899
 GLEN CROSSING ROAD
 GLEN CARBON, ILLINOIS
 SECTION No. 03-00026-00-RP

REVISIONS				SCALE:
NO.	DATE	BY	REMARKS	1 Inch = 20 feet

DSN. BY: BFK	DATE: 12/13/06	SHEET 53	
DWN. BY: JJB	DATE: 12/13/06		
CHK'D: BFK	DATE: 12/13/06		
DWG. NO.	JOB NO. 040630	DGN. NAME: DRAN44	OF 107 SHTS