

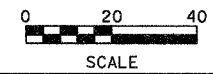
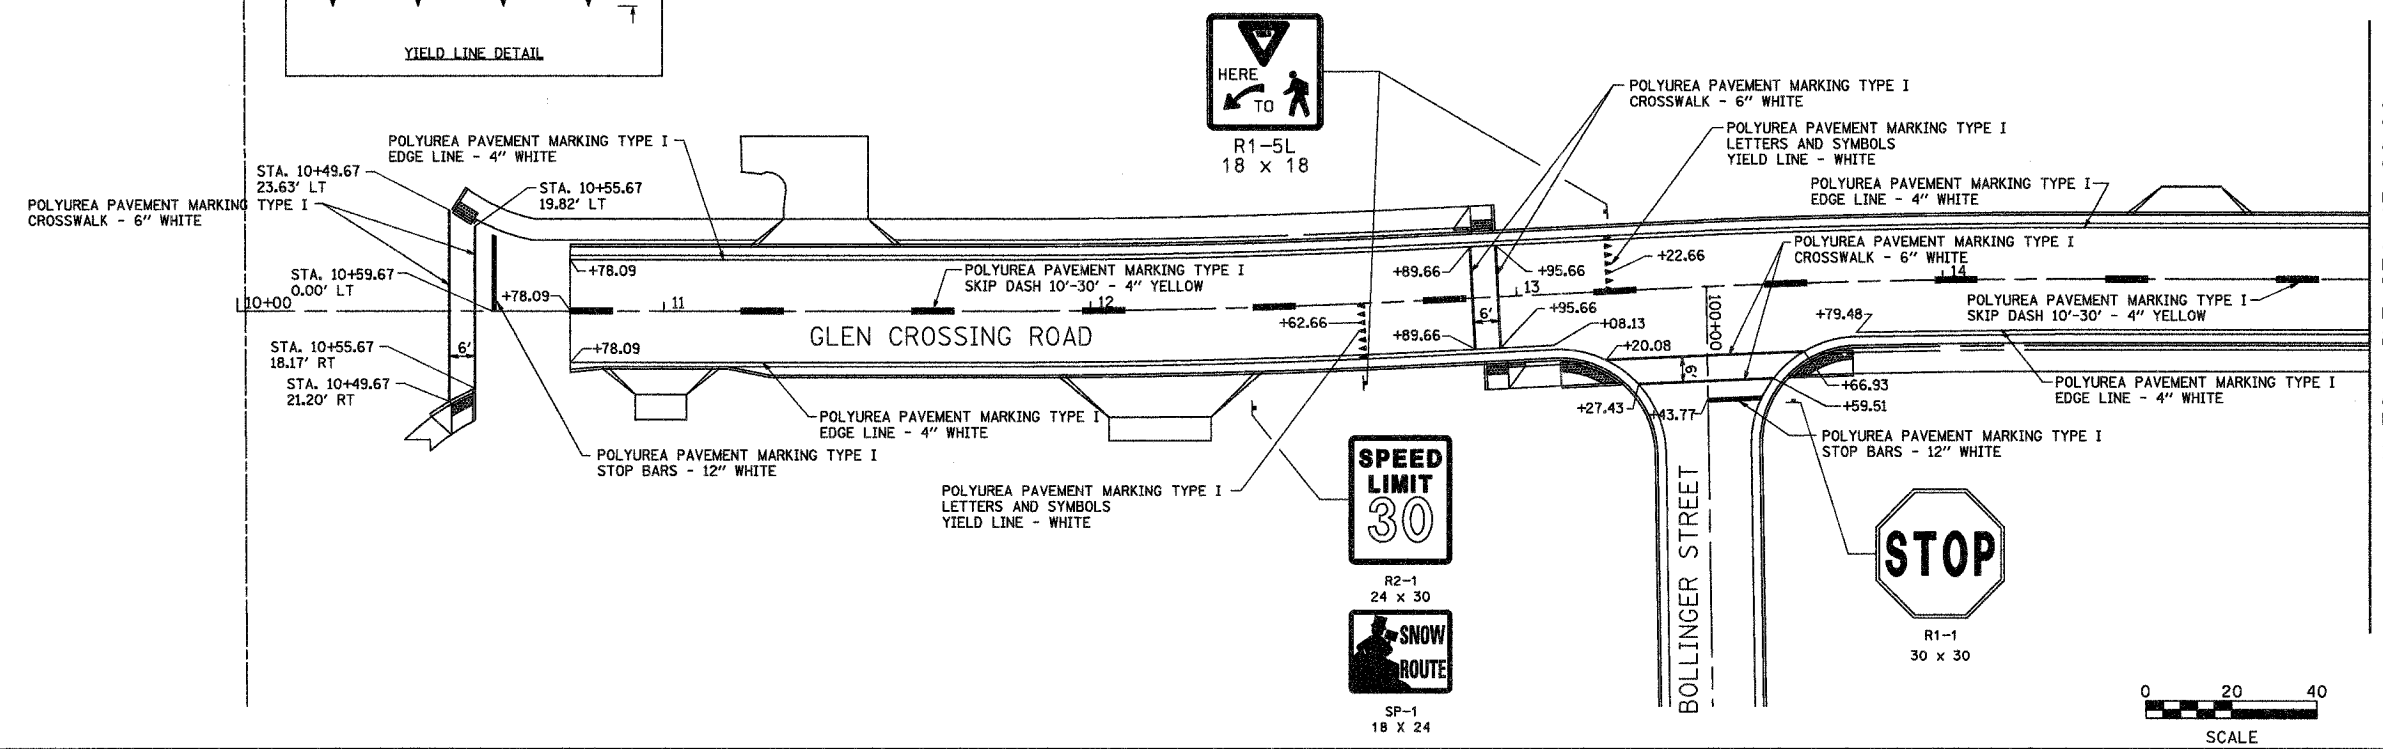


DATE	
BY	
FINAL SURVEY PLOTTED	
NOTE BOOK TEMPLATE	
AREAS CHECKED	
NO.	

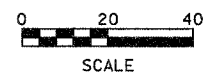

DATE	
BY	
ORIGINAL SURVEY PLOTTED	
NOTE BOOK TEMPLATE	
AREAS CHECKED	
NO.	

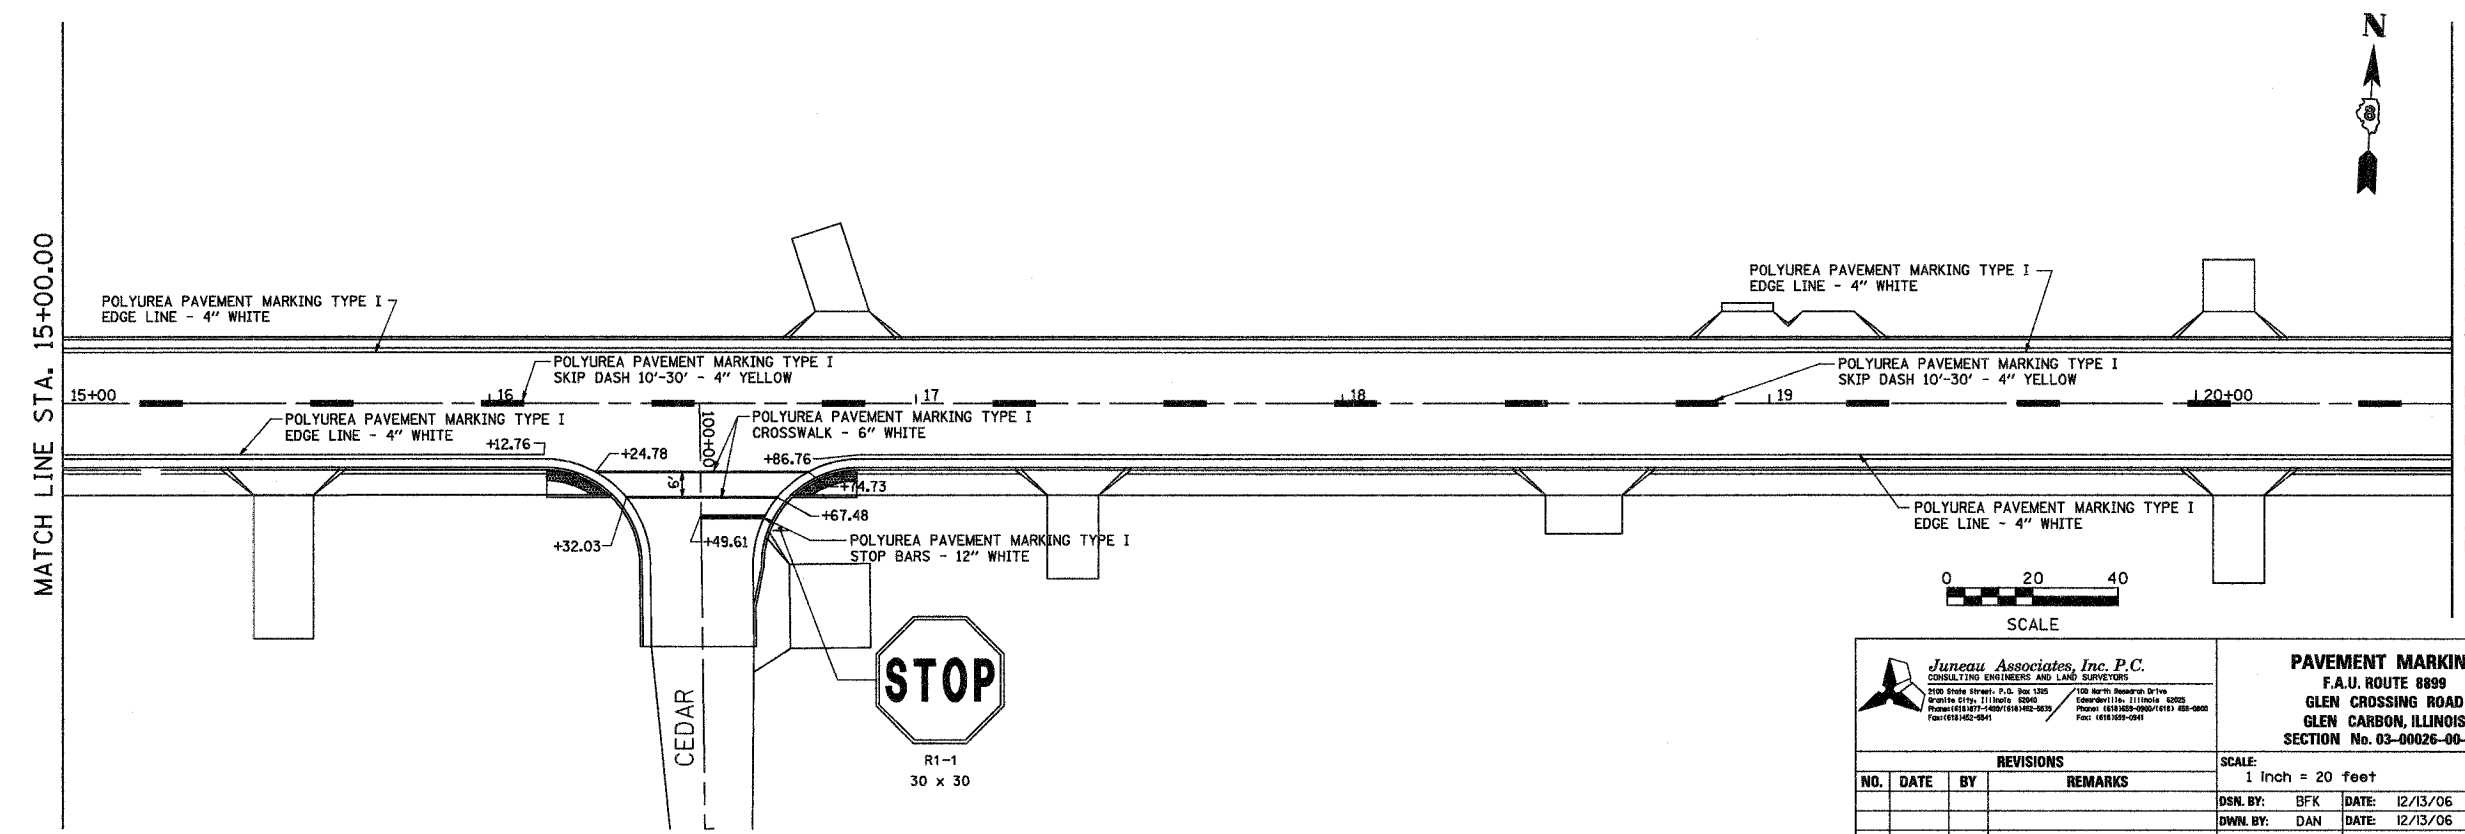

<p>Juneau Associates, Inc. P.C. CONSULTING ENGINEERS AND LAND SURVEYORS 2708 State Street, P.O. Box 1385 Granite City, Illinois 62040 Phone: (618) 359-4000 / (618) 359-4001 Fax: (618) 359-4041</p>		<p><b>PAVEMENT MARKING</b> F.A.U. ROUTE 8899 GLEN CROSSING ROAD GLEN CARBON, ILLINOIS SECTION No. 03-00026-00-RP</p>																
<p>REVISIONS</p> <table border="1"> <thead> <tr> <th>NO.</th> <th>DATE</th> <th>BY</th> <th>REMARKS</th> </tr> </thead> <tbody> <tr> <td> </td> <td> </td> <td> </td> <td> </td> </tr> </tbody> </table>		NO.	DATE	BY	REMARKS					<p>SCALE: 1 Inch = 20 feet</p> <table border="1"> <tr> <td>DSN. BY: BFK</td> <td>DATE: 12/13/06</td> <td rowspan="3">SHEET <b>59</b></td> </tr> <tr> <td>DWN. BY: DAN</td> <td>DATE: 12/13/06</td> </tr> <tr> <td>CHK'D: BFK</td> <td>DATE: 12/13/06</td> </tr> </table>		DSN. BY: BFK	DATE: 12/13/06	SHEET <b>59</b>	DWN. BY: DAN	DATE: 12/13/06	CHK'D: BFK	DATE: 12/13/06
NO.	DATE	BY	REMARKS															
DSN. BY: BFK	DATE: 12/13/06	SHEET <b>59</b>																
DWN. BY: DAN	DATE: 12/13/06																	
CHK'D: BFK	DATE: 12/13/06																	
<p>DWG. NO.</p>		<p>JOB NO. 040630 DGN. NAME: PMAKQ OF 107 SHTS</p>																