





FINAL SURVEY	BY	DATE
PLOTTED		
NOTE BOOK		
TEMPLATE		
AREAS CHECKED		

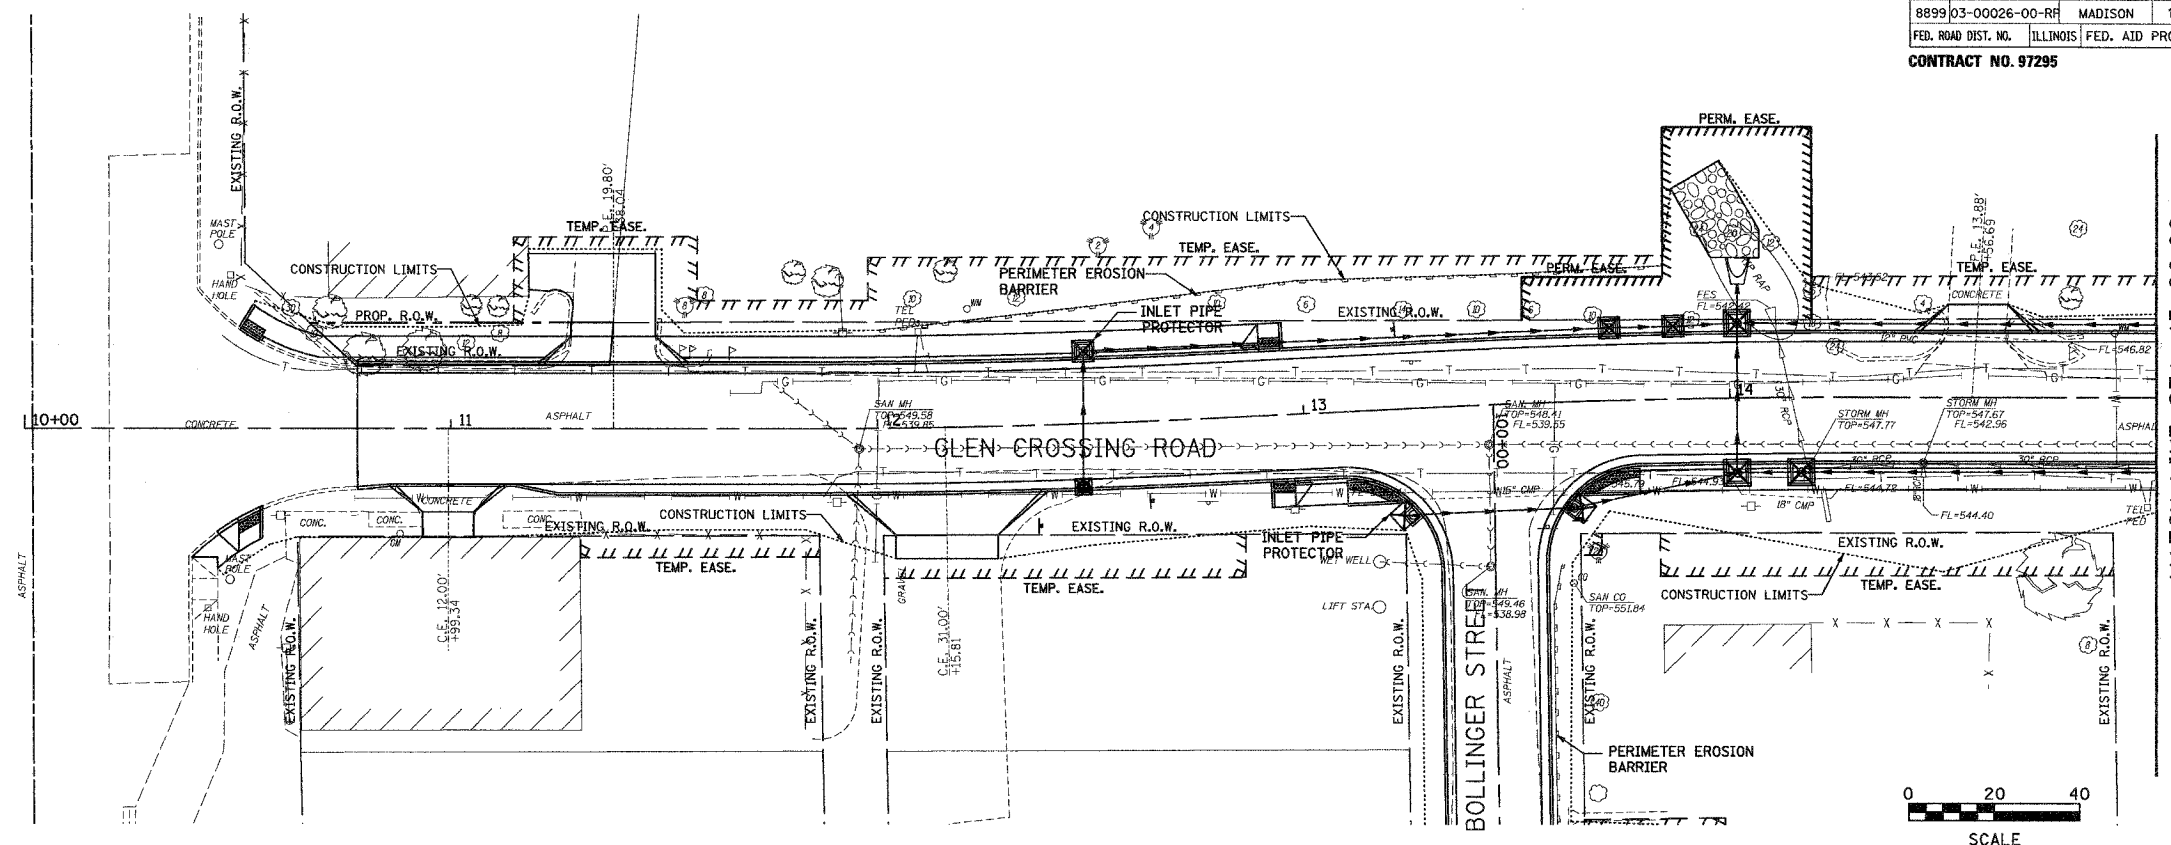

MATCH LINE STA. 15+00.00

ORIGINAL SURVEY	BY	DATE
PLOTTED		
NOTE BOOK		
TEMPLATE		
AREAS CHECKED		

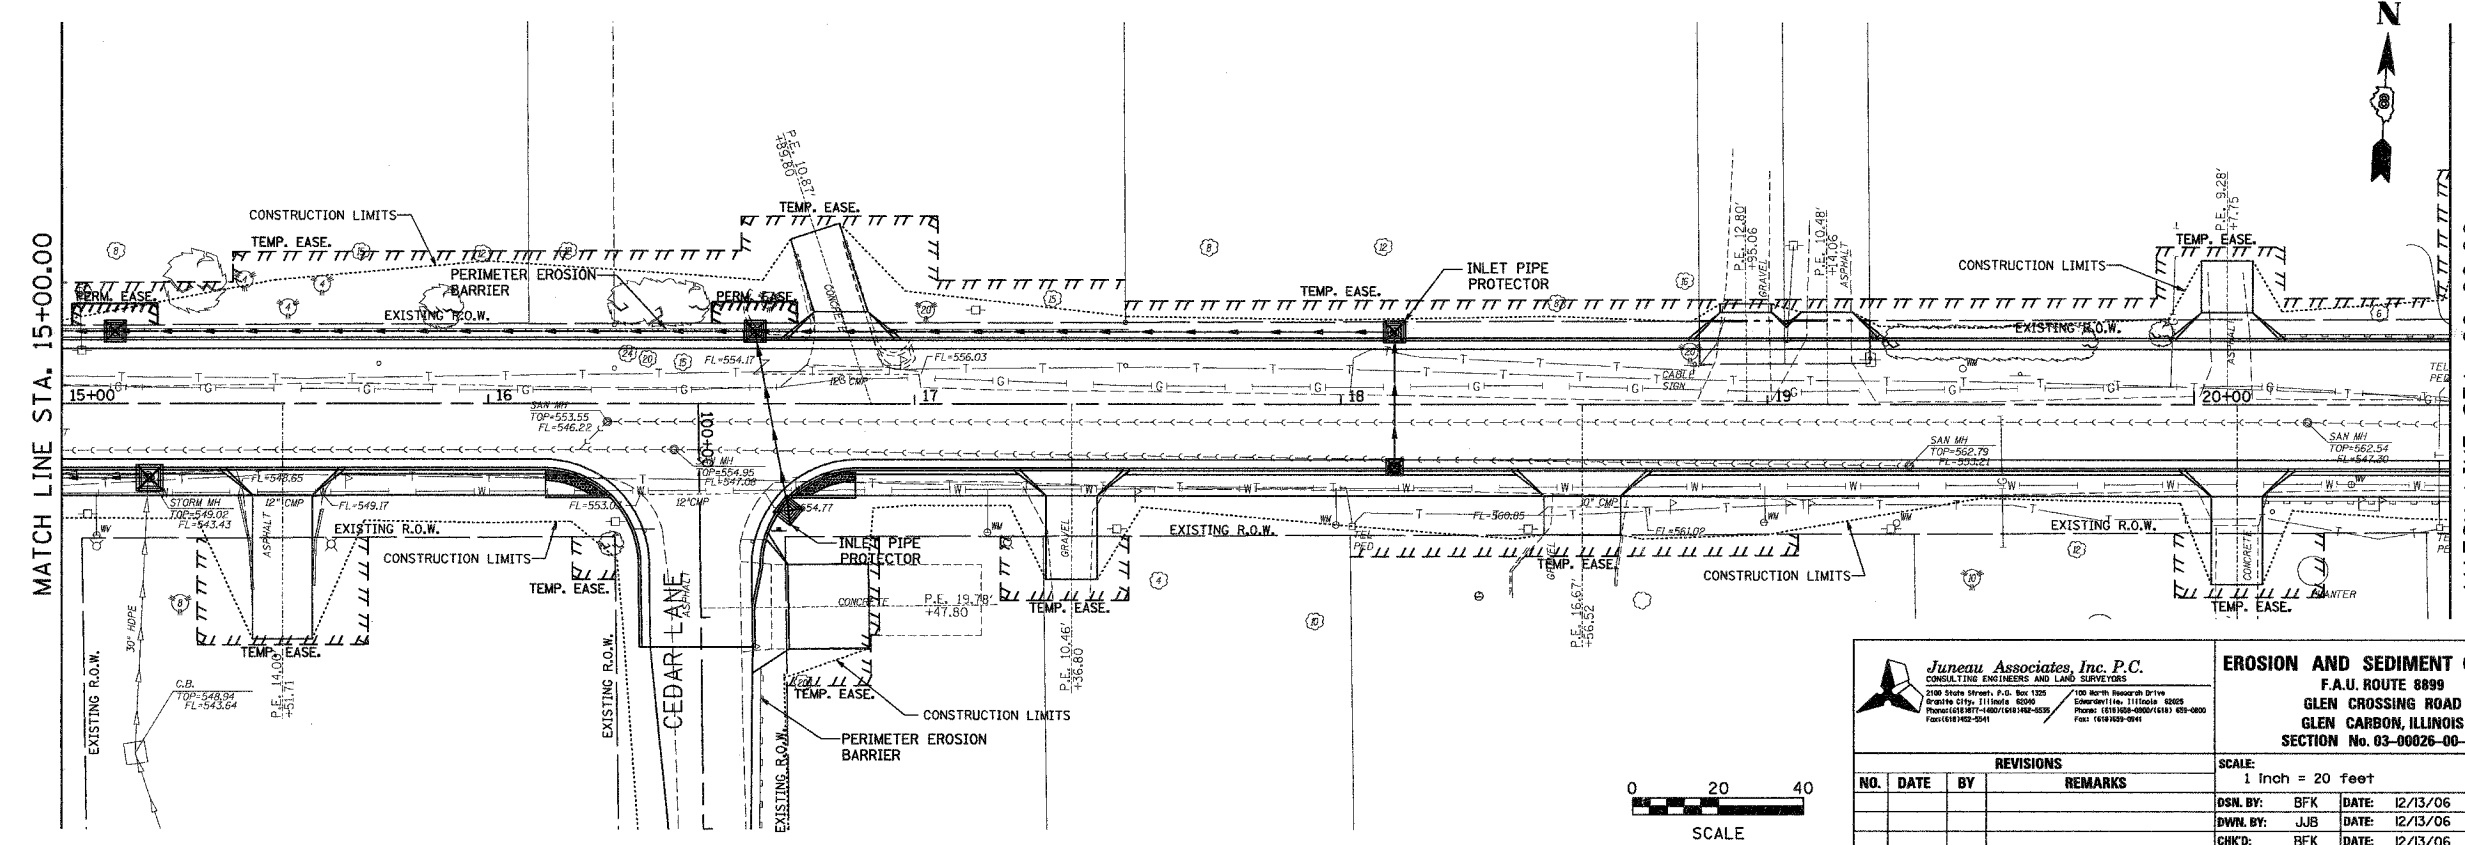

MATCH LINE STA. 15+00.00

MATCH LINE STA. 20+00.00

Juneau Associates, Inc. P.C.
 CONSULTING ENGINEERS AND LAND SURVEYORS
 1200 State Street, P.O. Box 1200 Glen Carbon, Illinois 62038
 Phone: (618) 938-4800 Fax: (618) 938-4801

EROSION AND SEDIMENT CONTROL
 F.A.U. ROUTE 8899
 GLEN CROSSING ROAD
 GLEN CARBON, ILLINOIS
 SECTION No. 03-00026-00-RP

REVISIONS				
NO.	DATE	BY	REVISIONS	REMARKS

SCALE: 1 inch = 20 feet	
DSN. BY: BFK	DATE: 12/13/06
DWN. BY: JJB	DATE: 12/13/06
CHK'D: BFK	DATE: 12/13/06
JOB NO. 040630	DGN. NAME: EROJ

SHEET
70
OF 107 SHTS