



FINAL SURVEY	BY	DATE
SURVEYED		
NOTED		
BOOKED		
TEMPERATURE		
AREAS CHECKED		
NO.		

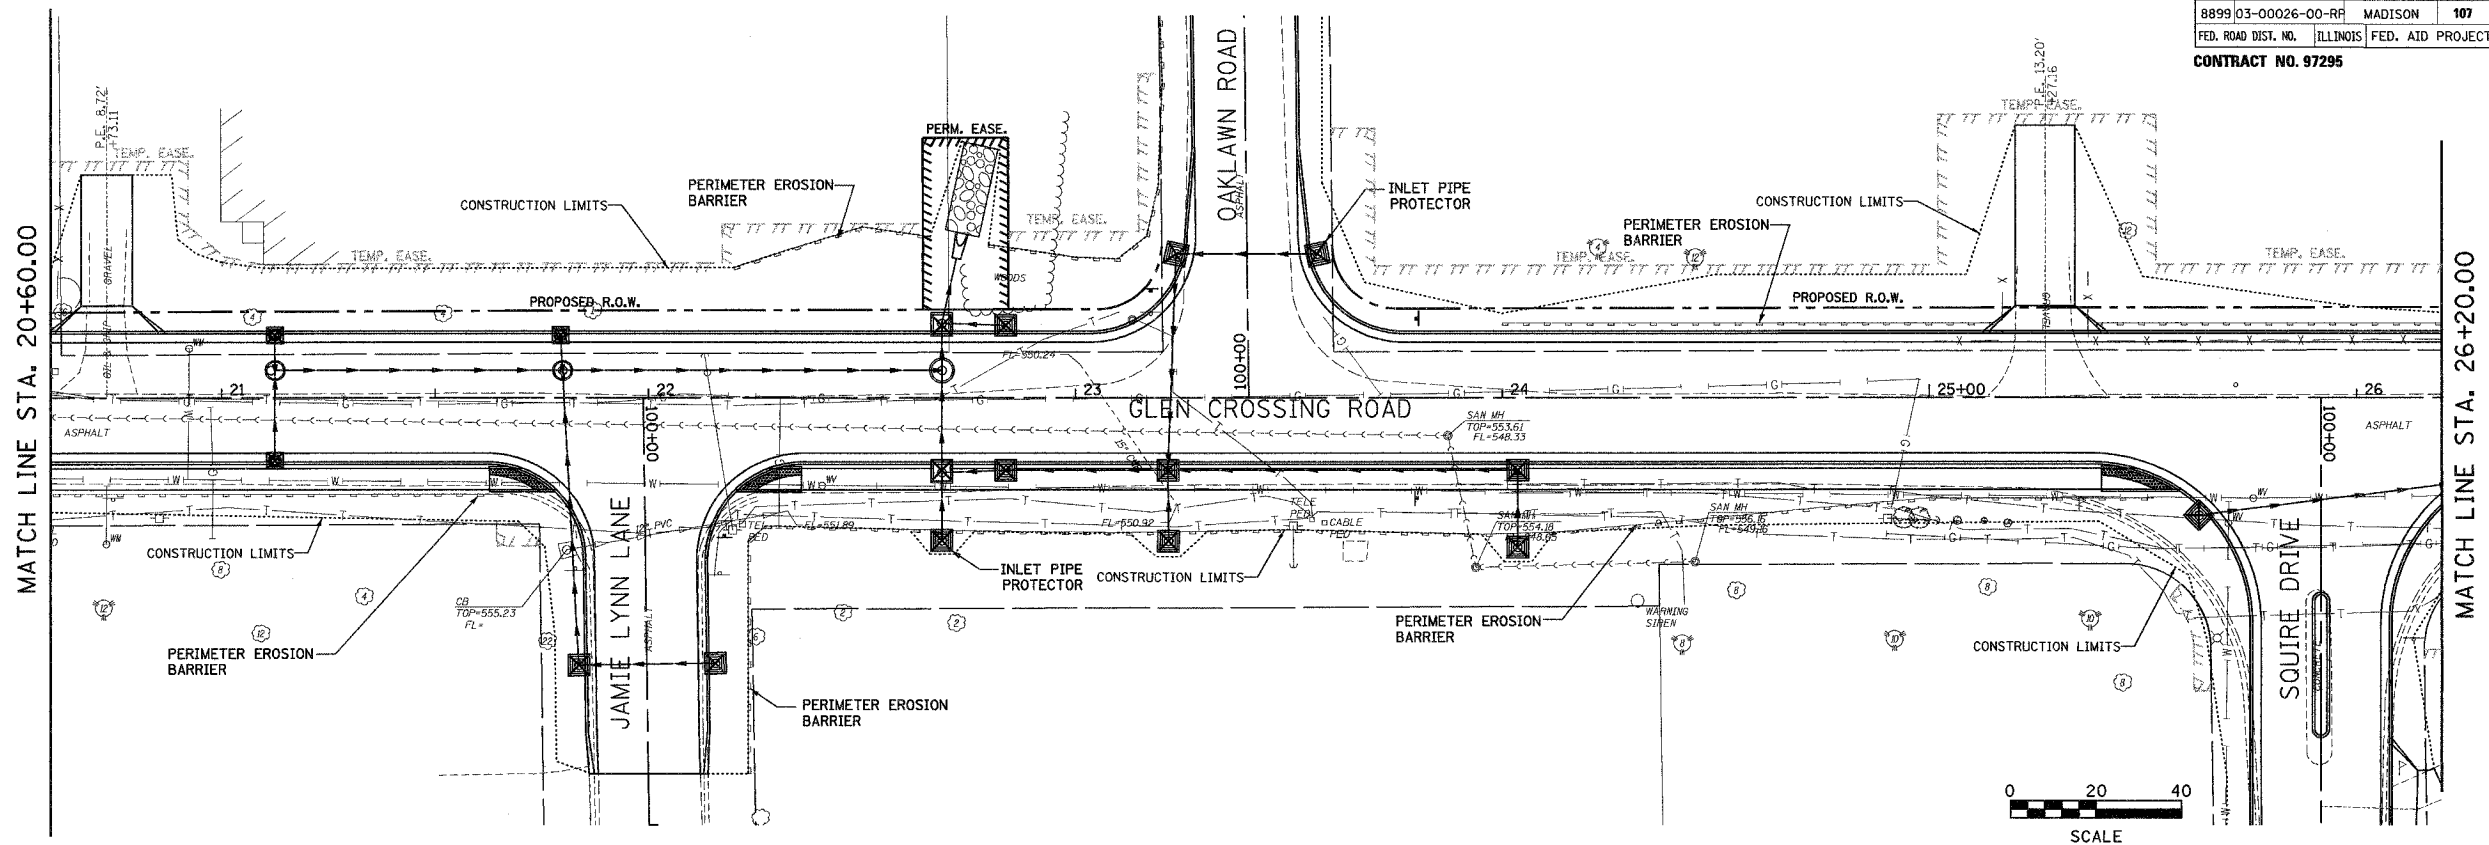

ORIGINAL SURVEY	BY	DATE
SURVEYED		
NOTED		
BOOKED		
TEMPERATURE		
AREAS CHECKED		
NO.		

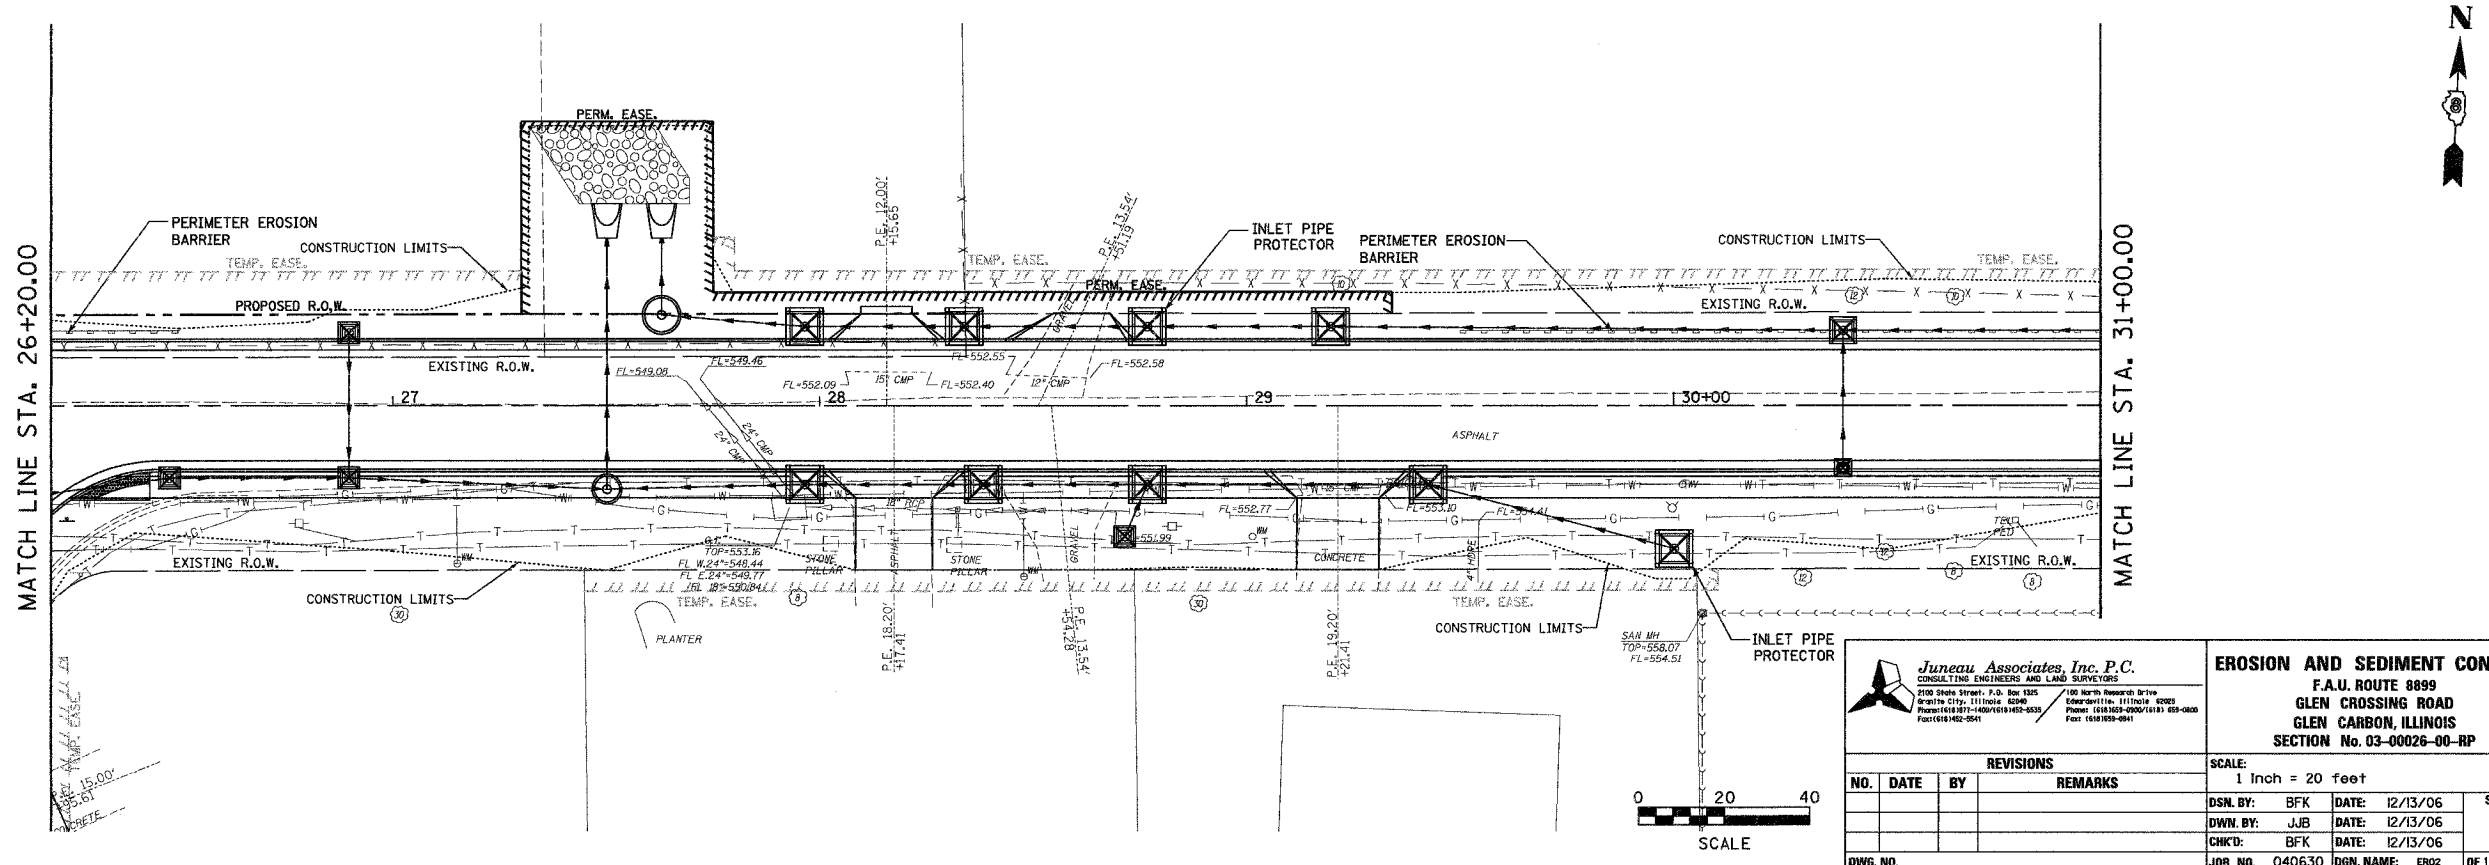

Juneau Associates, Inc. P.C.
 CONSULTING ENGINEERS AND LAND SURVEYORS
 2100 State Street, P.O. Box 1205
 Granite City, Illinois 62040
 Phone: (618) 529-4000/5151 429-0000
 Fax: (618) 529-0041

EROSION AND SEDIMENT CONTROL
F.A.U. ROUTE 8899
GLEN CROSSING ROAD
GLEN CARBON, ILLINOIS
SECTION No. 03-00026-00-RP

REVISIONS				
NO.	DATE	BY	REMARKS	

SCALE: 1 inch = 20 feet			
DSN. BY: BFK	DATE: 12/13/06	SHEET	
DWN. BY: JJB	DATE: 12/13/06	71	
CHKD: BFK	DATE: 12/13/06		
JOB NO. 040630	DGN. NAME: ER02	OF 107 SHTS	