


| | | | | |
|---------------------|---------------------------|---------|--------------|-----------|
| F.A.U. RTE. | SECTION | COUNTY | TOTAL SHEETS | SHEET NO. |
| 8899 03-00026-00-RP | | MADISON | 107 | 83 |
| FED. ROAD DIST. NO. | ILLINOIS FED. AID PROJECT | | | |
| CONTRACT NO. 97295 | | | | |

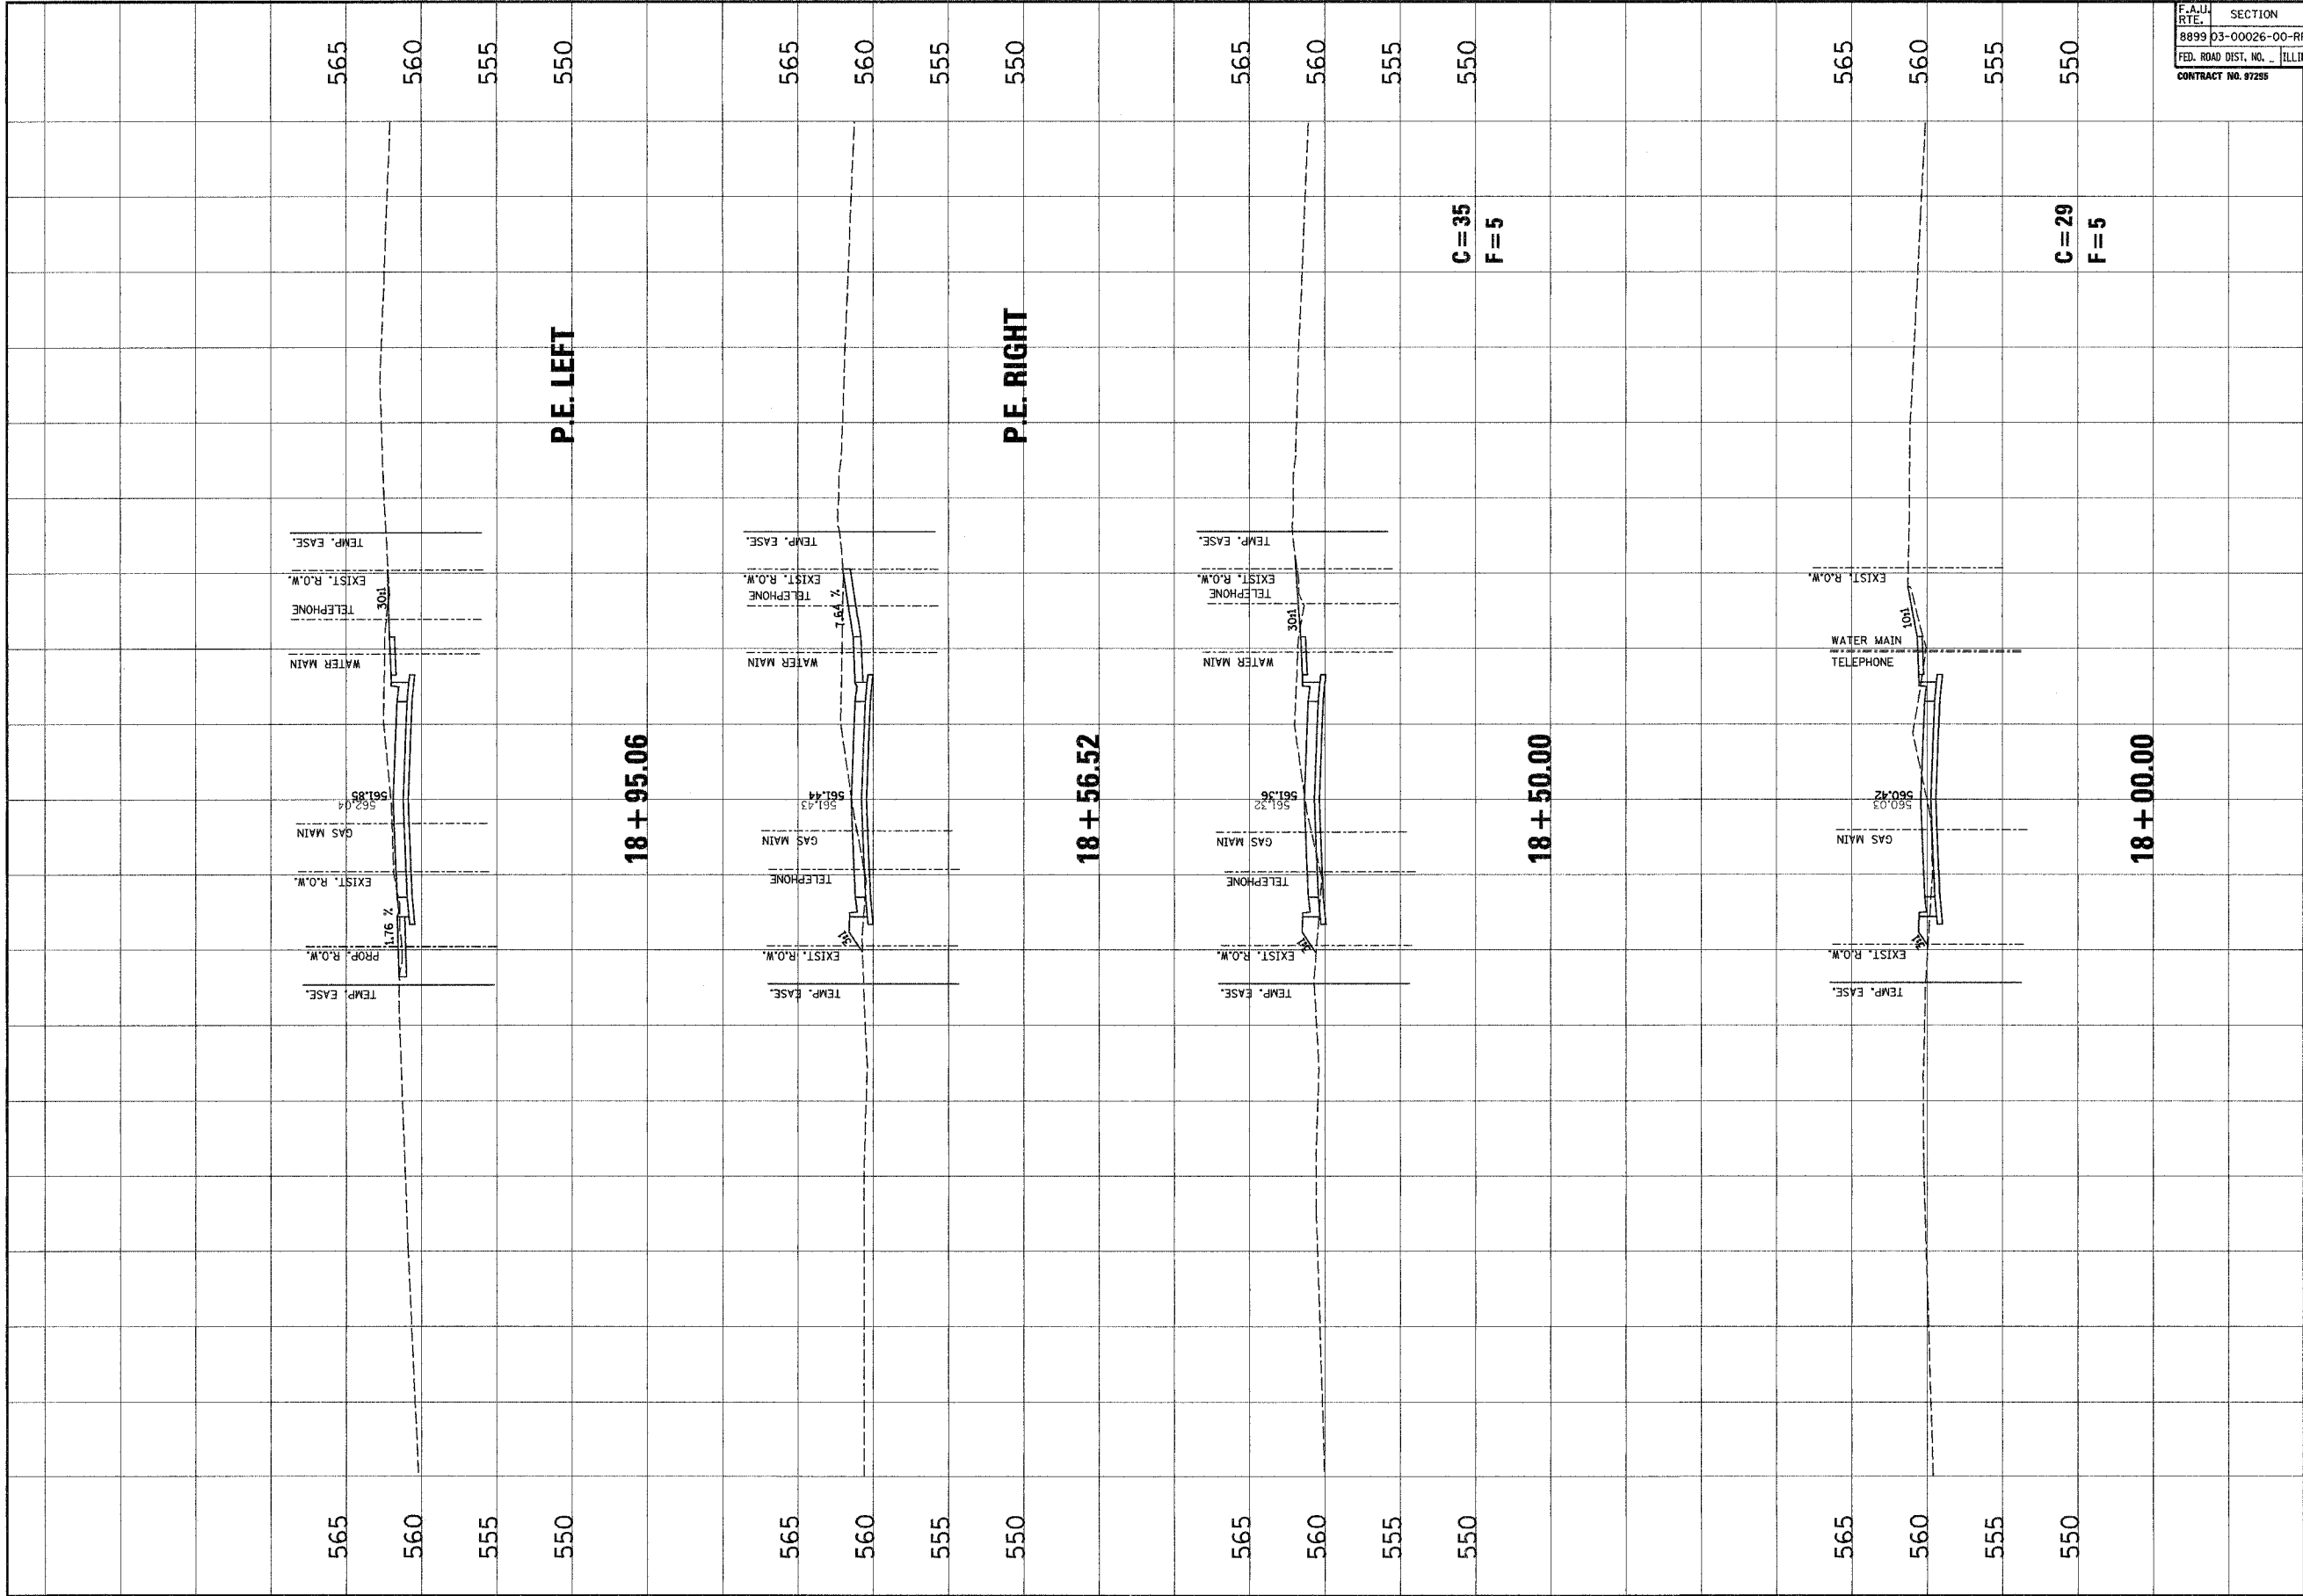

| NO. | DATE | BY | REVISIONS | REMARKS |
|-----|------|----|-----------|---------|
| | | | | |
| | | | | |
| | | | | |

Juneau Associates, Inc. P.C.
 CONSULTING ENGINEERS AND LEAD SURVEYORS

CLIENT/PROJECT: **GLEN CROSSING ROAD IMPROVEMENT**
 SECTION No. 03-00026-00-RP

GLEN CROSSING ROAD CROSS SECTIONS

| | |
|---------------|--|
| DESIGN BY | SAS |
| DRAWN BY | SAS |
| CHECKED BY | BFK |
| JOB NO. | ED40630 |
| DATE | 2/2/08 |
| SCALE | HORIZ. 1 inch = 10 feet VERT. 1 inch = 5 feet |
| SHEET NO. | 83 |
| OF 107 SHEETS | |