


ST. CLAIR COUNTY,  
ILLINOIS


MMRG

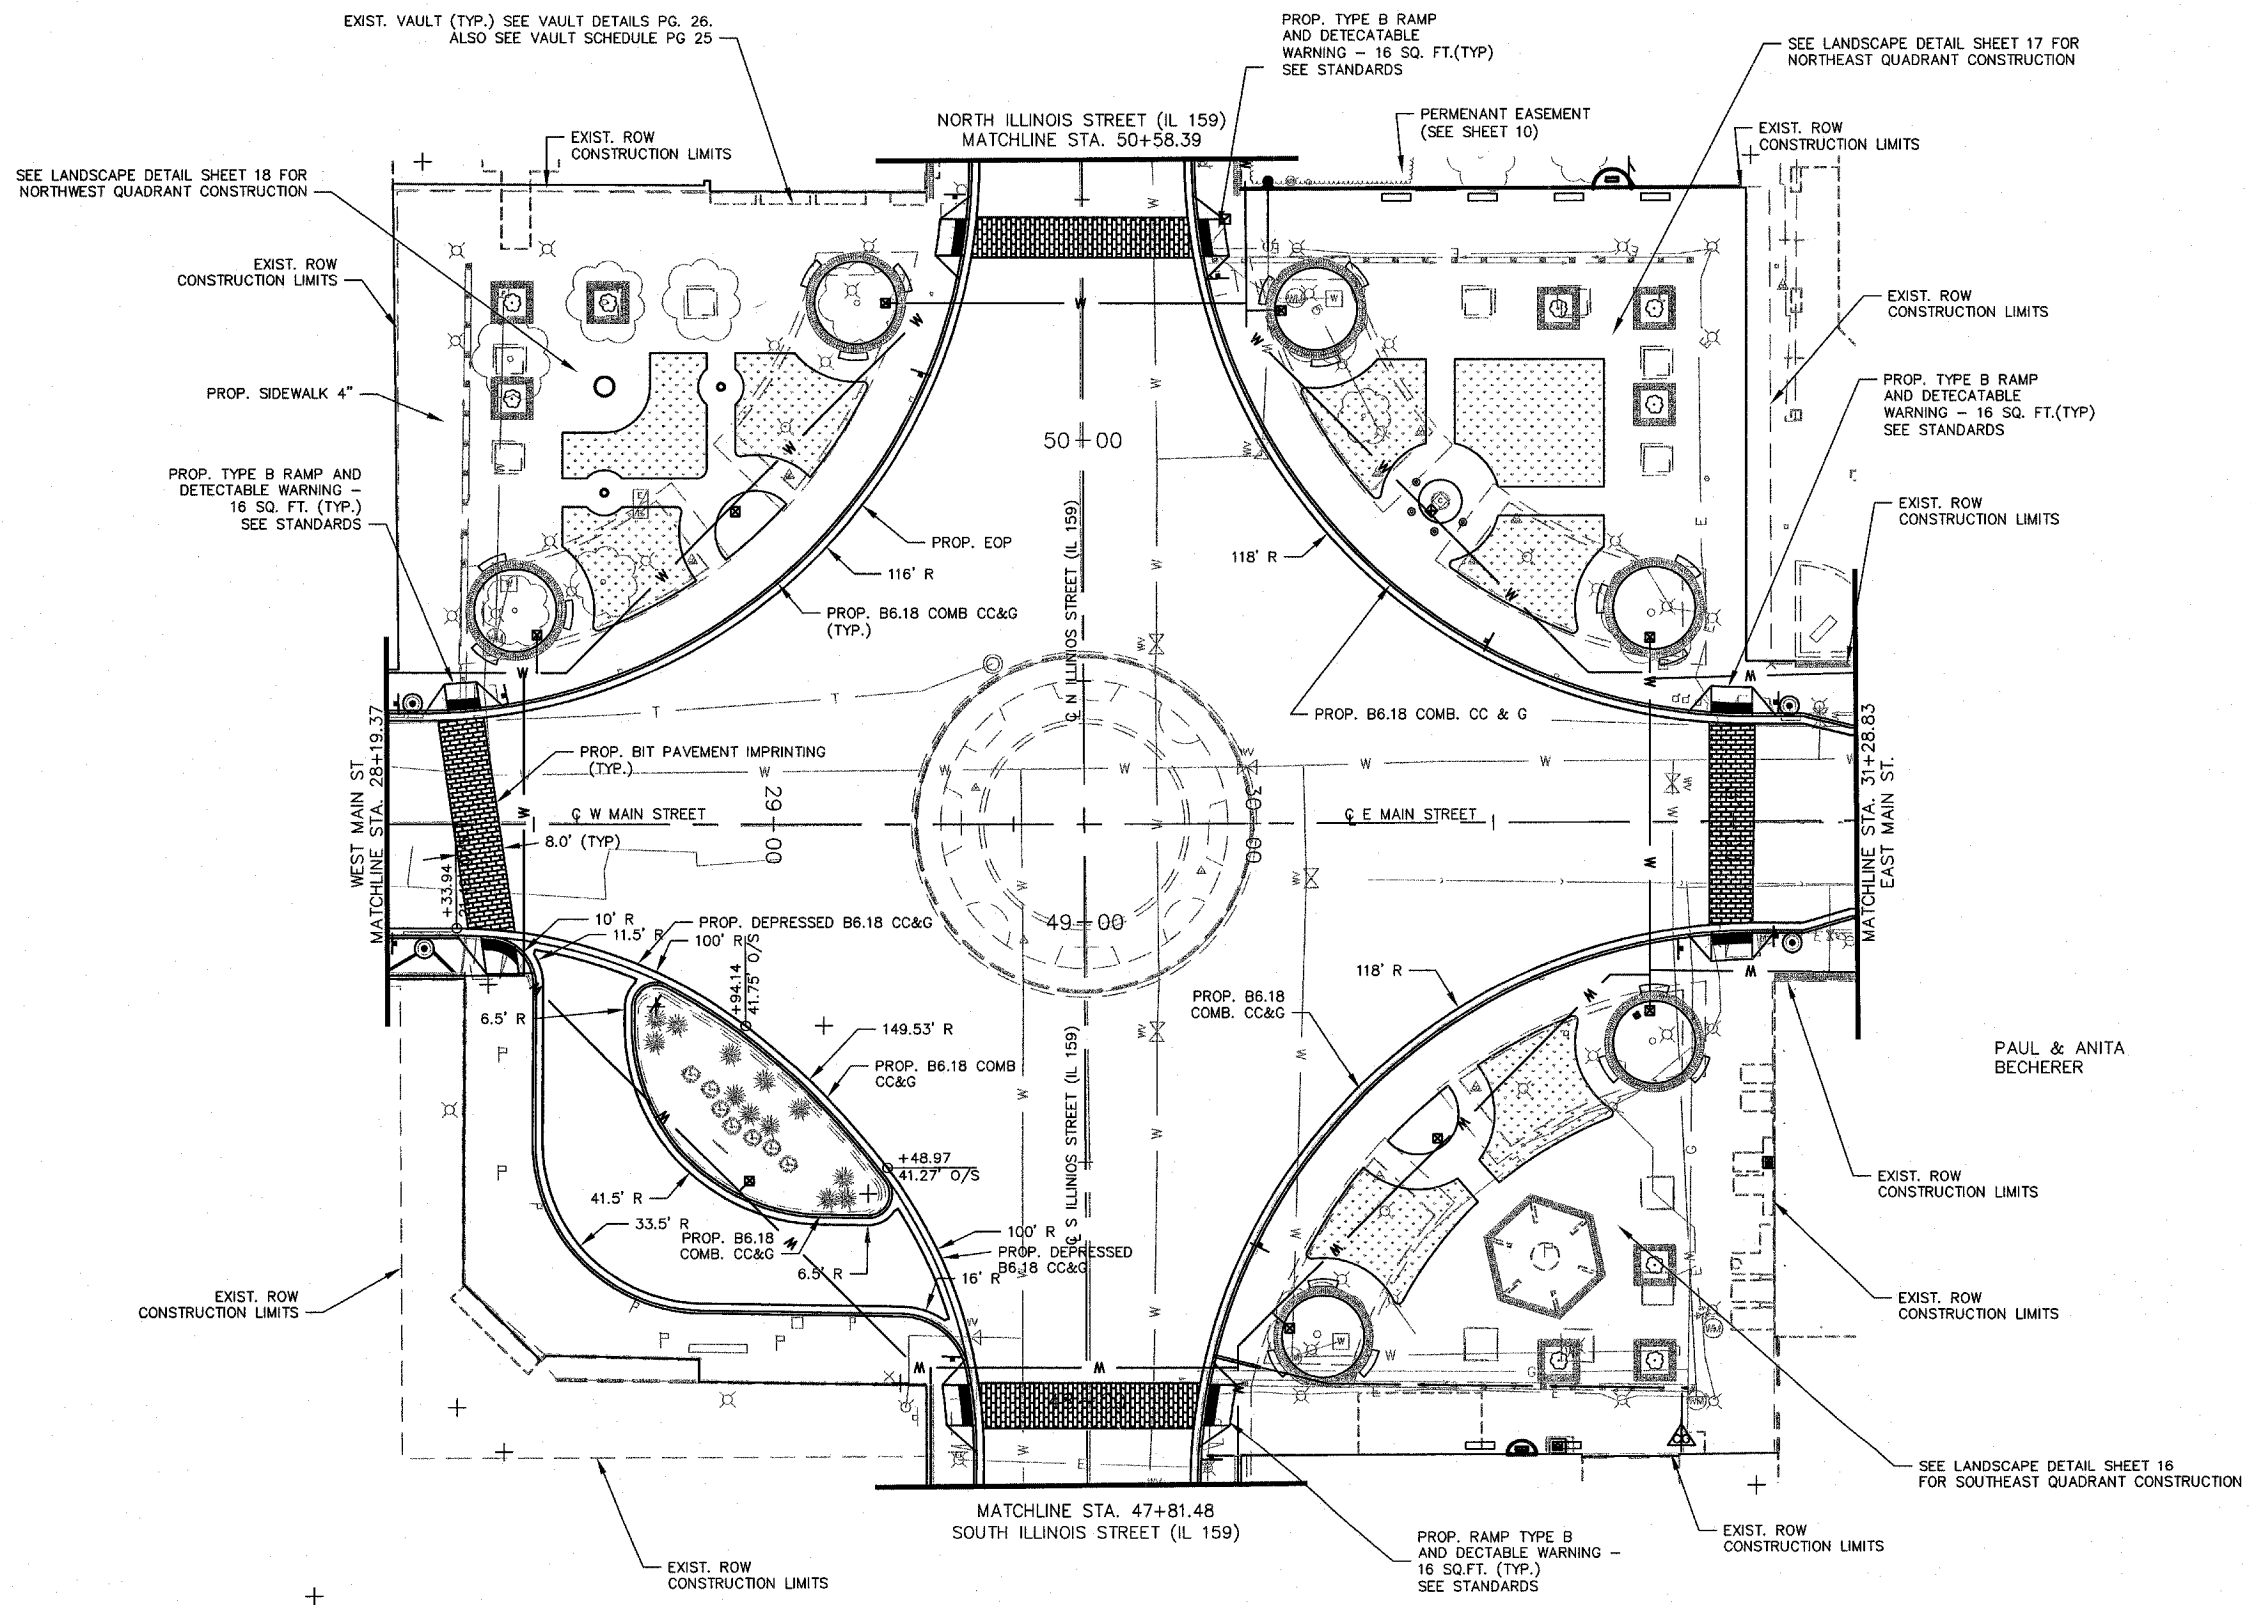


ST. CLAIR COUNTY,  
ILLINOIS

CATHOLIC DIOCESE  
OF BELLEVILLE

PAUL & ANITA  
BECHERER

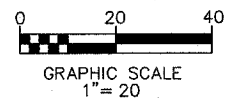

**Kaskaskia Engineering Group L.L.C.**  
23 Public Square Suite 404  
Belleville, Illinois 62220  
Office: (618)-233-5877 Fax: (618)-233-5977  
www.kaskaskiaeng.com  
A Disadvantaged Business Enterprise

PREPARED BY:   
PROFESSIONAL REGISTRATIONS LICENSE NO. 18400473  
ILLINOIS PROFESSIONAL DESIGN FIRM 20-506586  
PROFESSIONAL ENGINEERING CORP.

REV.	DATE	DESCRIP
△	08/29/2007	FIRST REVIEW
△	XX/XX/XX	XXXXXXXX
△	XX/XX/XX	XXXXXXXX

SHEET TITLE:  
**ROADWAY PLAN  
PUBLIC SQUARE**

PROJECT TITLE:  
**DOWNTOWN BELLEVILLE STREETSCAPE PH. 2  
CITY OF BELLEVILLE  
ST. CLAIR COUNTY, ILLINOIS**

DESIGNED BY: TJM	SHEET
DRAWN BY: CHA/DWK	<b>11</b>
CHECKED BY: TJM	
DATE OF PRELIMINARY: 08/20/2007	
DATE OF FINAL: 09/13/2007	
SHEET NO. 11 OF 48 SHEETS	
PROJECT NUMBER 07-0041	

P:\07-0041 Belleville Square\dwg\07-0041PRRDAD.dwg 8/16/2007 8:02:45 PM CDT