


DATE \_\_\_\_\_  
 BY \_\_\_\_\_  
 SURVEYED \_\_\_\_\_  
 PLOTTED \_\_\_\_\_  
 NOTE BOOK \_\_\_\_\_  
 TEMPLATE \_\_\_\_\_  
 AREAS CHECKED \_\_\_\_\_


DATE \_\_\_\_\_  
 BY \_\_\_\_\_  
 SURVEYED \_\_\_\_\_  
 PLOTTED \_\_\_\_\_  
 NOTE BOOK \_\_\_\_\_  
 TEMPLATE \_\_\_\_\_  
 AREAS CHECKED \_\_\_\_\_

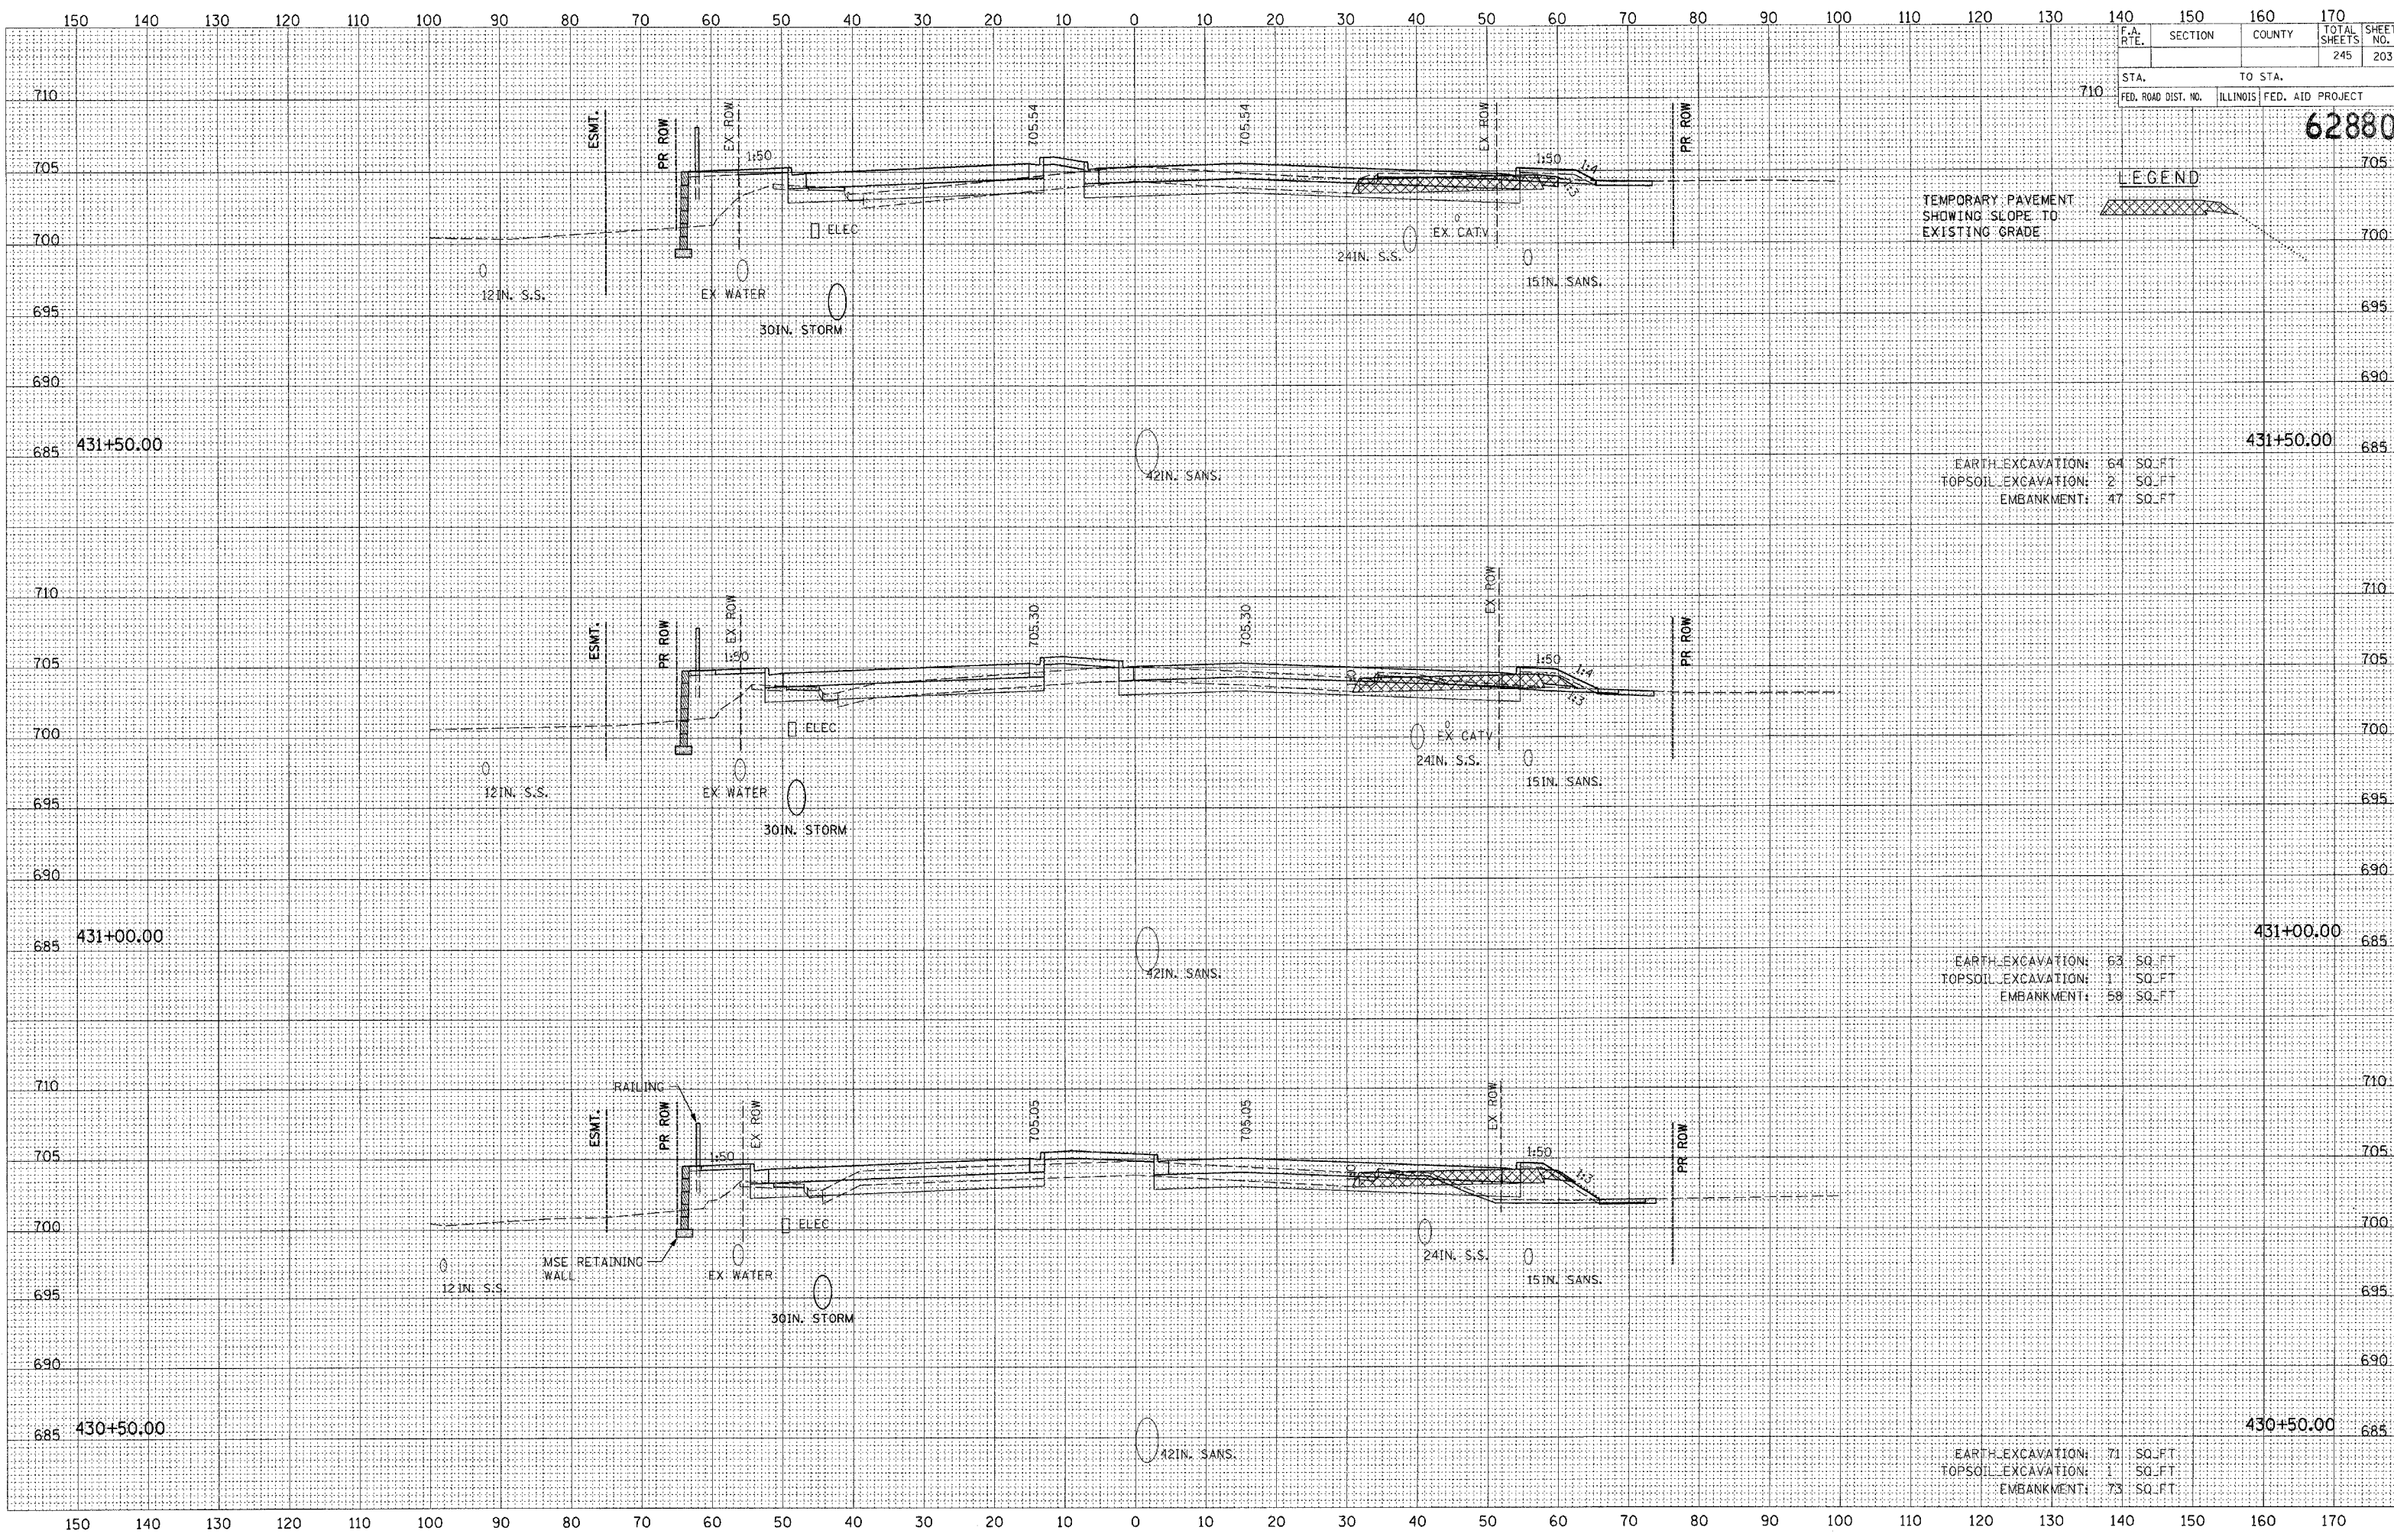

F.A. RTE.	SECTION	COUNTY	TOTAL SHEETS	SHEET NO.
			245	203
STA. 710		TO STA.		
FED. ROAD DIST. NO.		ILLINOIS	FED. AID PROJECT	

62880

LEGEND

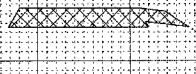

EARTH EXCAVATION: 64 SQ. FT.  
 TOPSOIL EXCAVATION: 2 SQ. FT.  
 EMBANKMENT: 47 SQ. FT.

EARTH EXCAVATION: 63 SQ. FT.  
 TOPSOIL EXCAVATION: 1 SQ. FT.  
 EMBANKMENT: 58 SQ. FT.

EARTH EXCAVATION: 71 SQ. FT.  
 TOPSOIL EXCAVATION: 1 SQ. FT.  
 EMBANKMENT: 73 SQ. FT.