


DATE _____
 BY _____
 SURVEYED _____
 PLOTTED _____
 TEMPLATE _____
 NO. _____

DATE _____
 BY _____
 SURVEYED _____
 PLOTTED _____
 TEMPLATE _____
 NO. _____

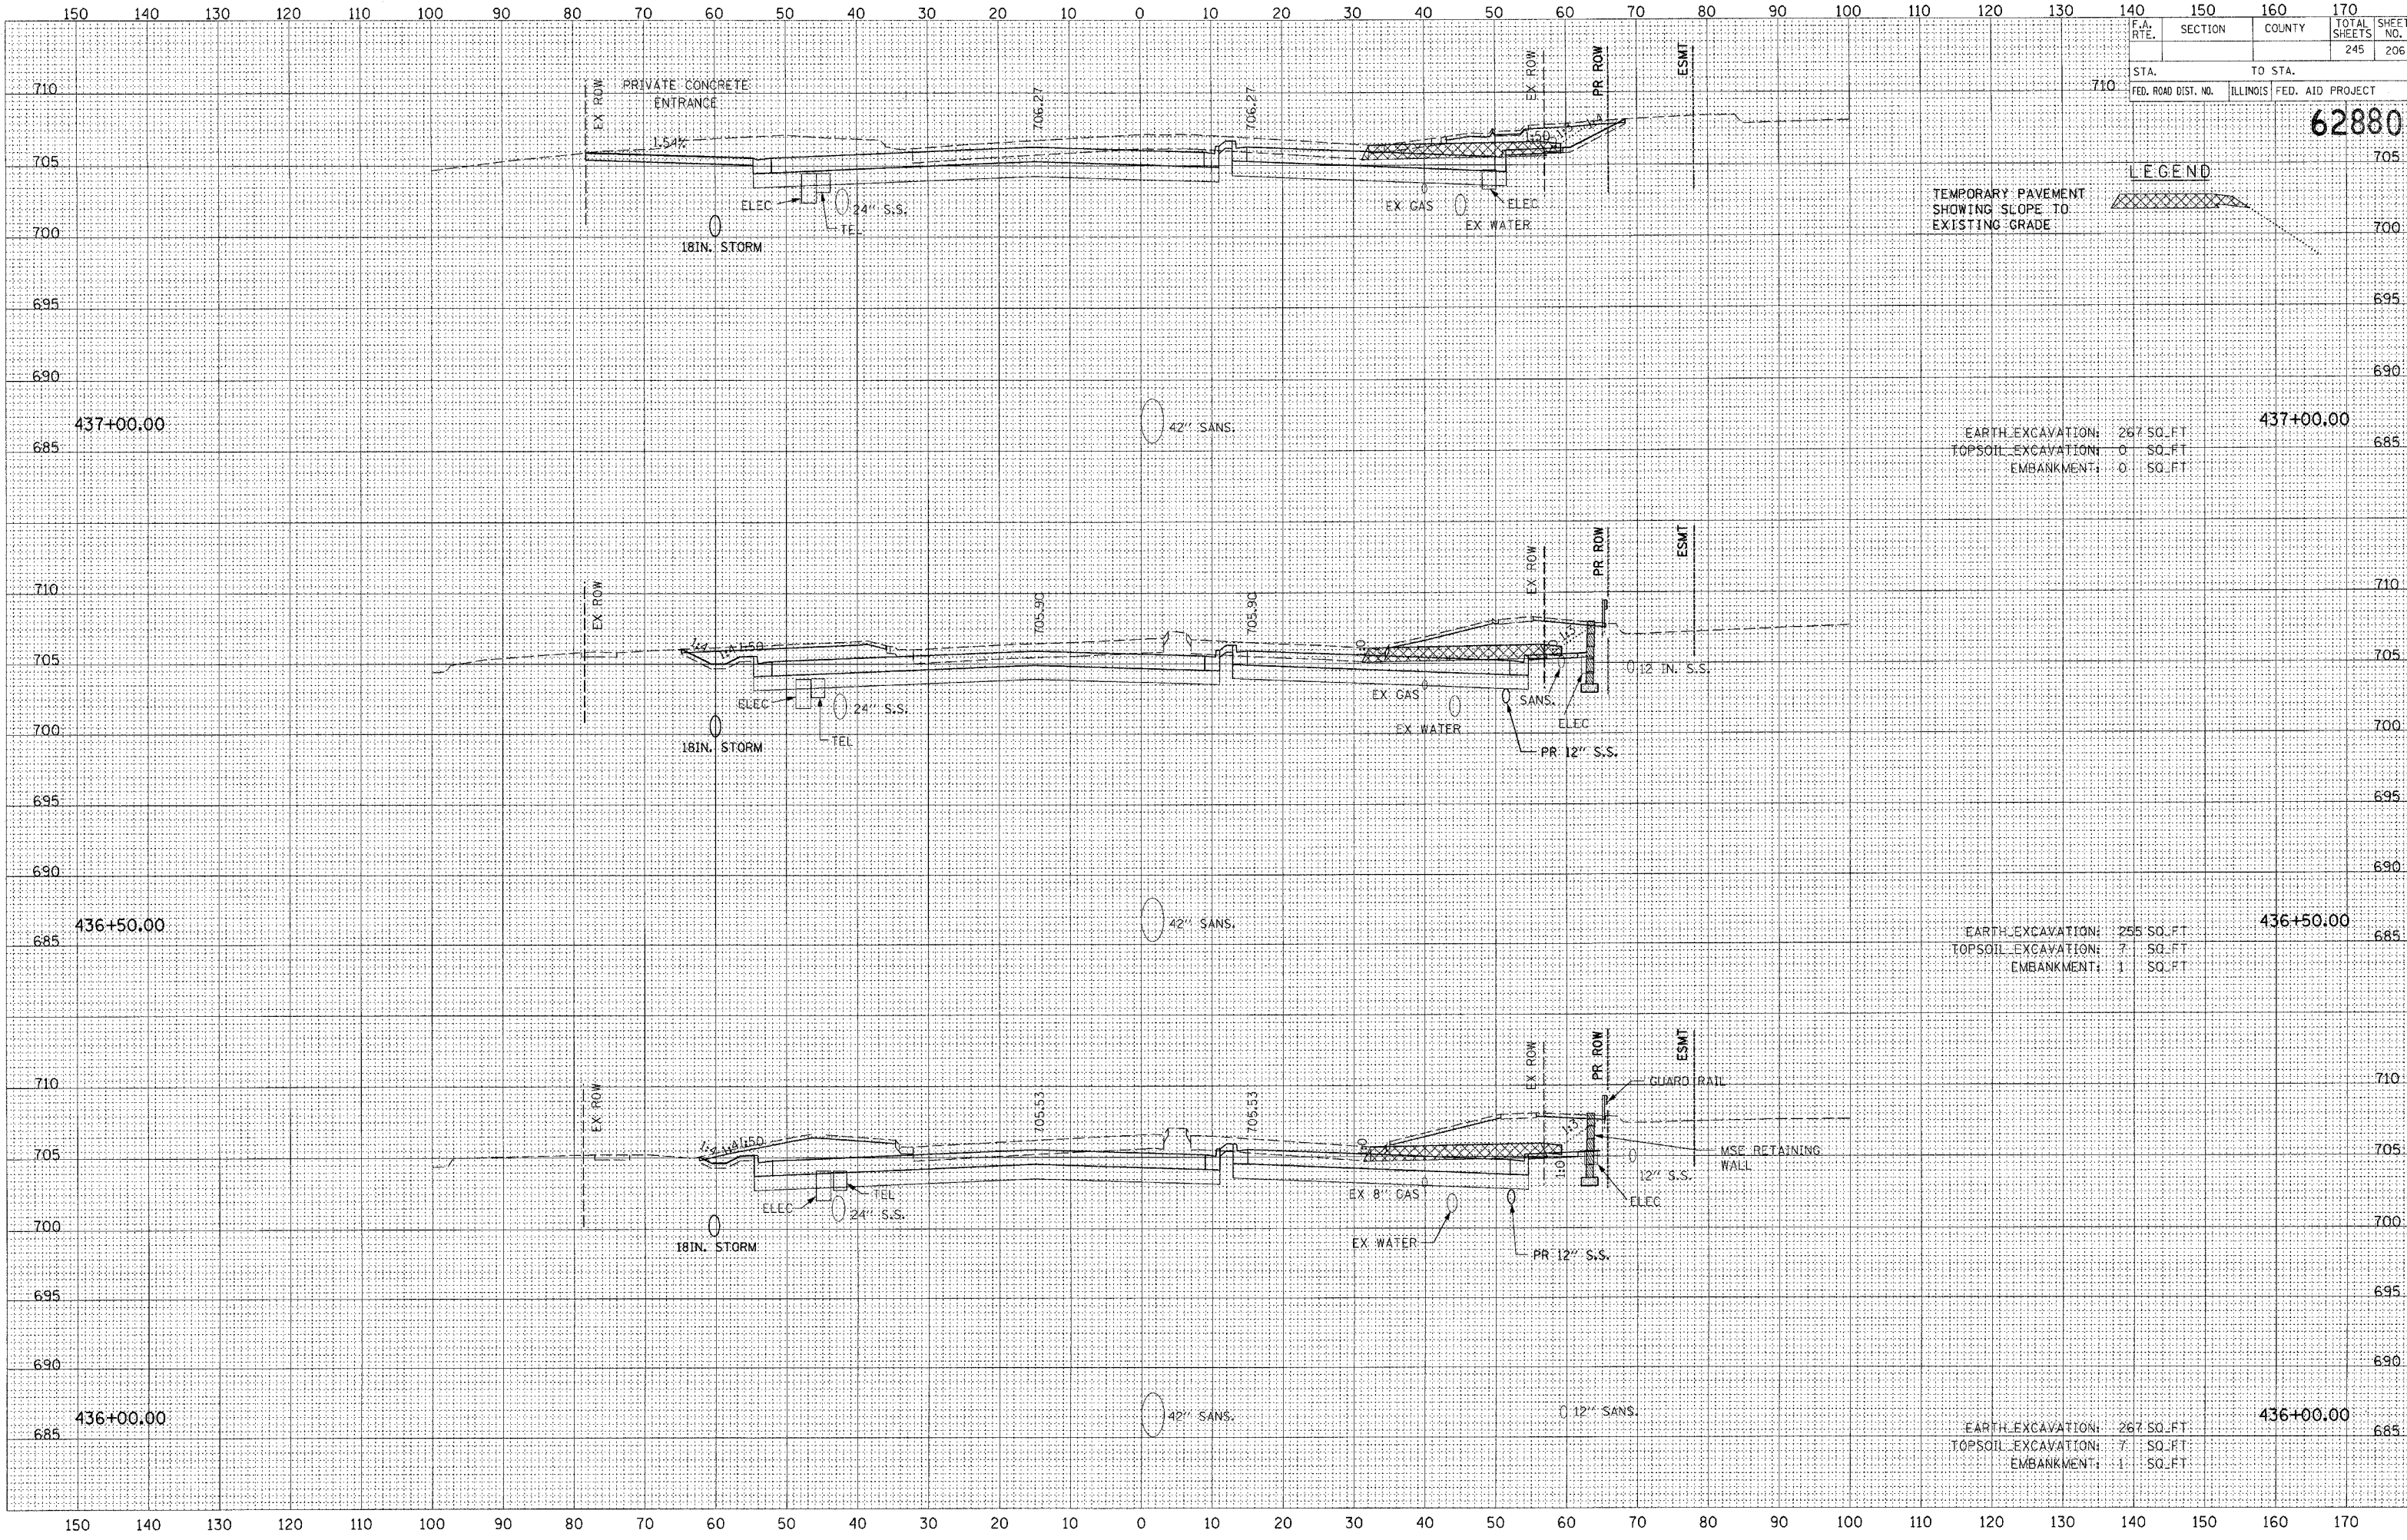


F.A. RTE.	SECTION	COUNTY	TOTAL SHEETS	SHEET NO.
			245	206

STA.	TO STA.
FED. ROAD DIST. NO.	ILLINOIS FED. AID PROJECT

62880

LEGEND

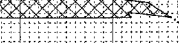

TEMPORARY PAVEMENT
 SHOWING SLOPE TO
 EXISTING GRADE

EARTH EXCAVATION: 267 SQ. FT.
 TOPSOIL EXCAVATION: 0 SQ. FT.
 EMBANKMENT: 0 SQ. FT.

EARTH EXCAVATION: 255 SQ. FT.
 TOPSOIL EXCAVATION: 7 SQ. FT.
 EMBANKMENT: 1 SQ. FT.

EARTH EXCAVATION: 267 SQ. FT.
 TOPSOIL EXCAVATION: 7 SQ. FT.
 EMBANKMENT: 1 SQ. FT.