



DATE _____
 BY _____
 SURVEYED _____
 PLOTTED _____
 NOTE BOOK _____
 TEMPLATE _____
 AREAS CHECKED _____

DATE _____
 BY _____
 SURVEYED _____
 PLOTTED _____
 NOTE BOOK _____
 TEMPLATE _____
 AREAS CHECKED _____

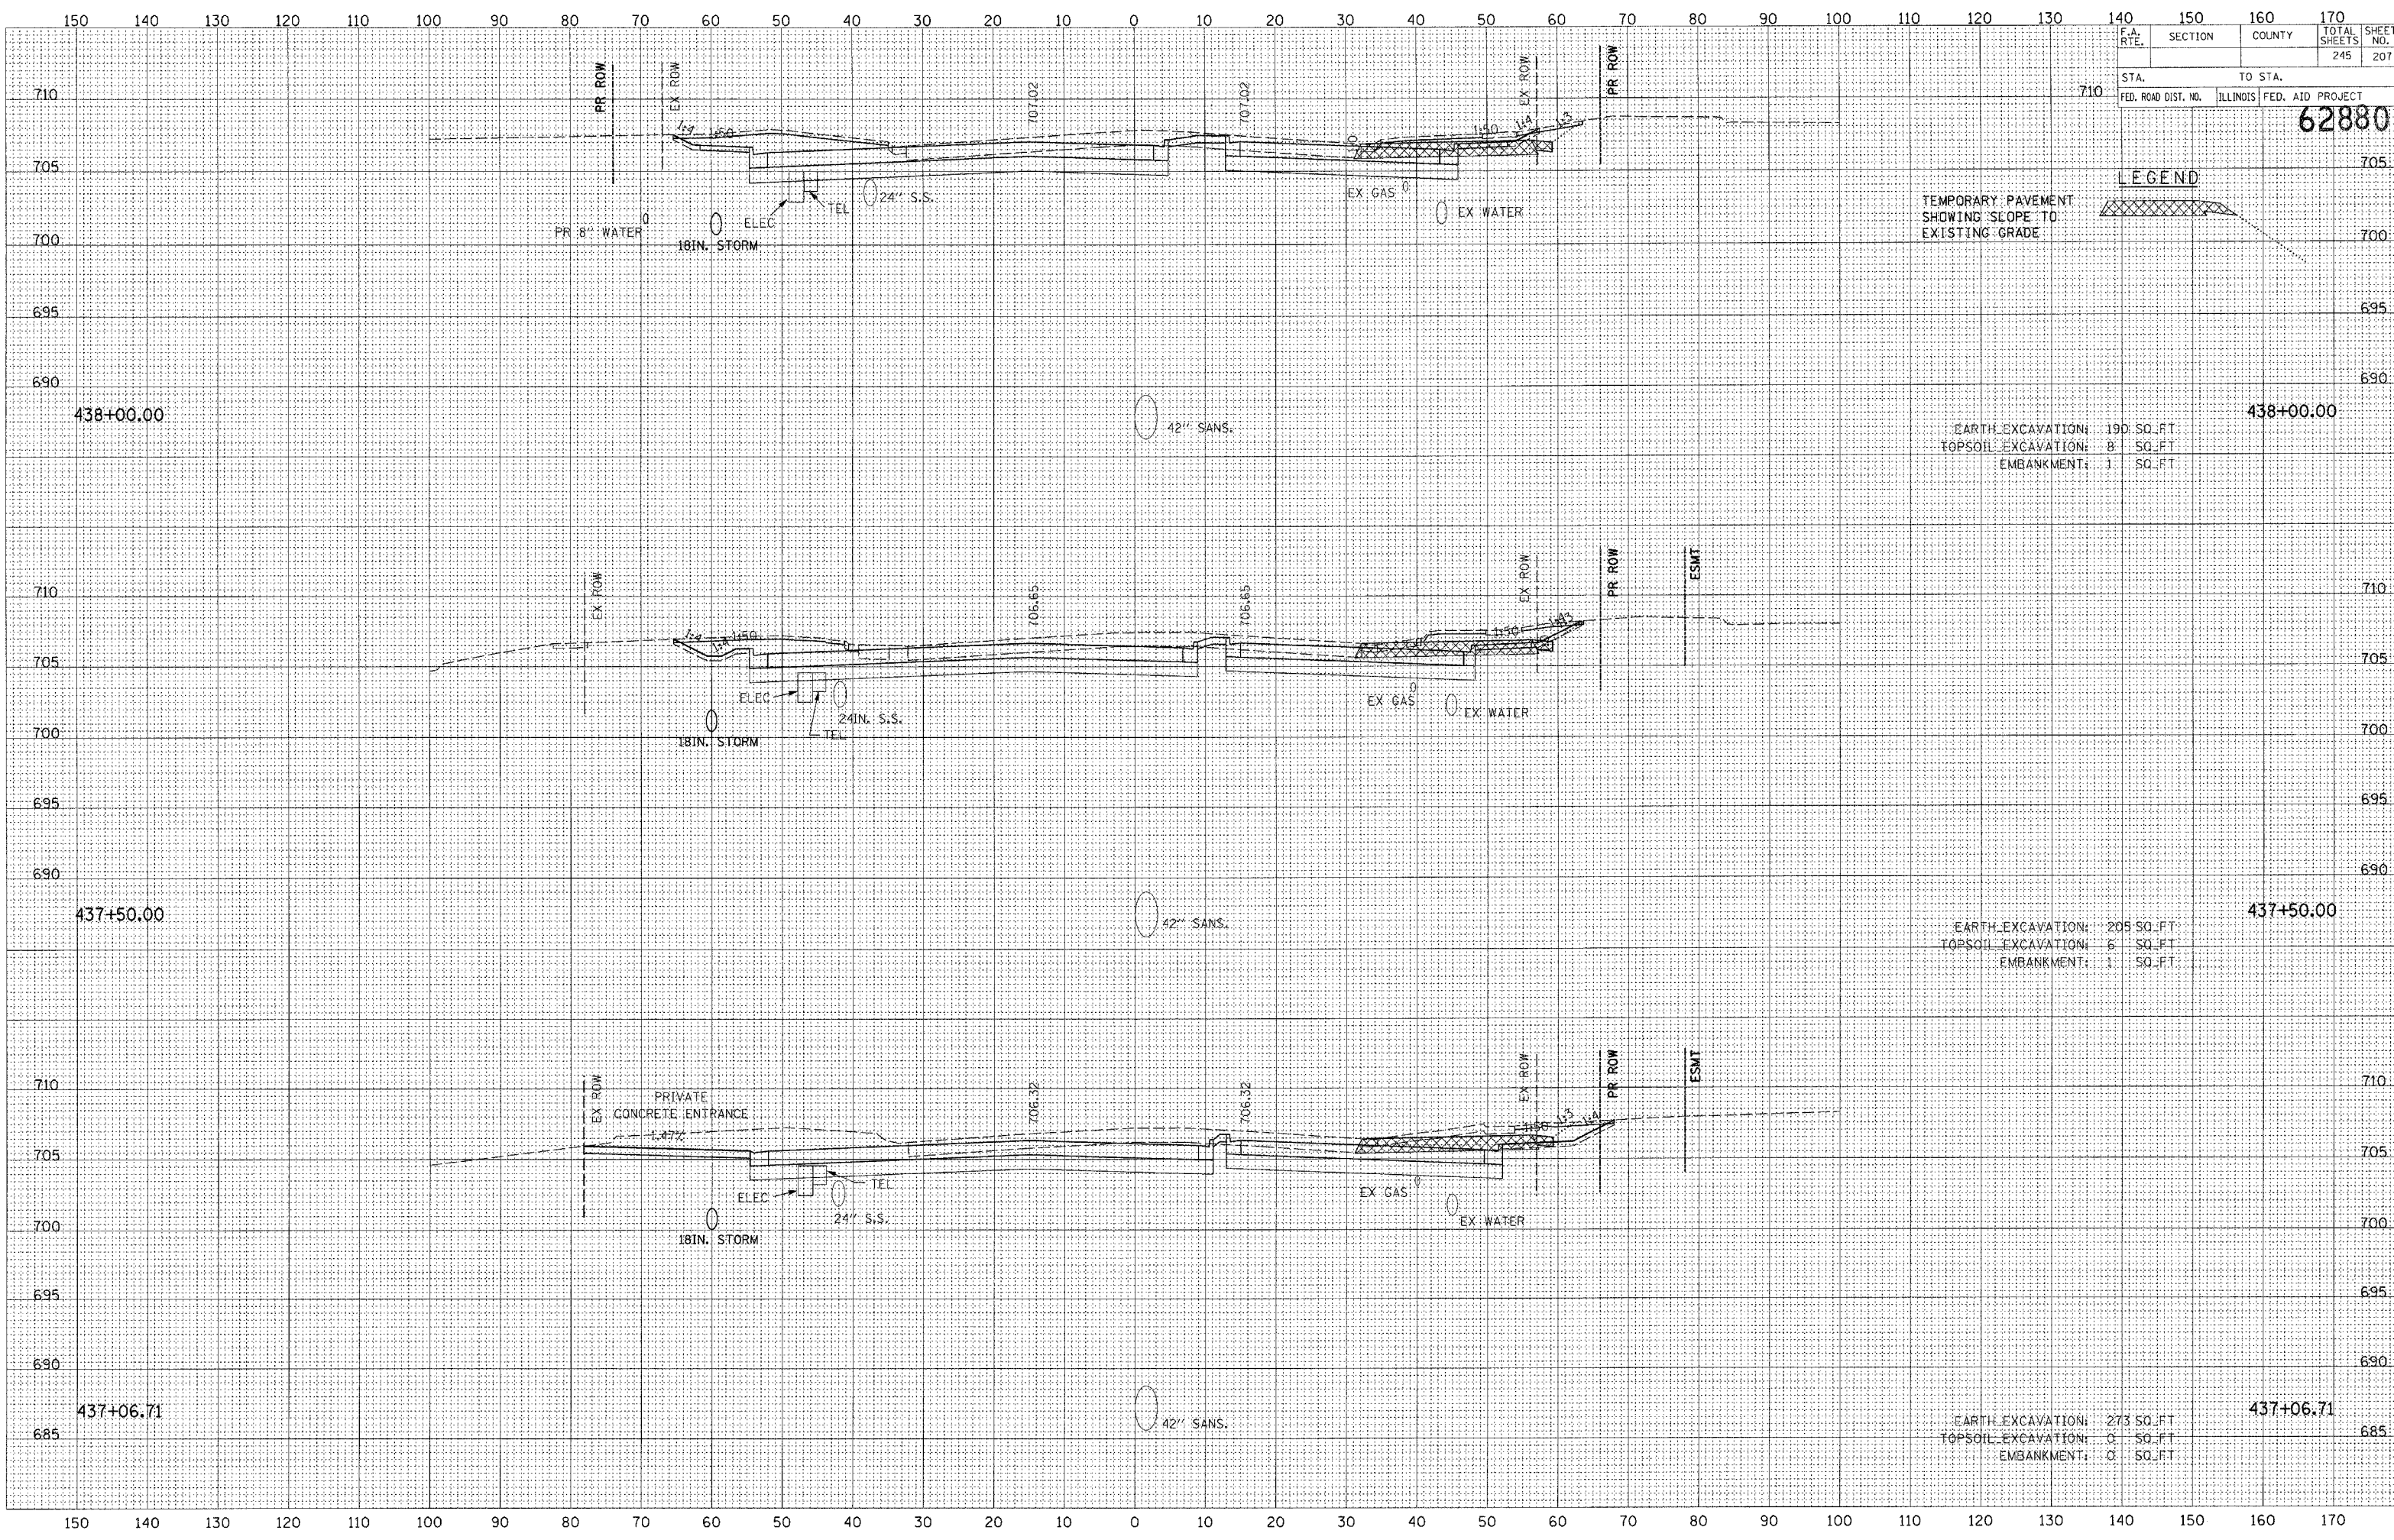

F.A. RTE.	SECTION	COUNTY	TOTAL SHEETS	SHEET NO.
			245	207
STA.	TO STA.		PROJECT	
FED. ROAD DIST. NO.	ILLINOIS	FED. AID	62880	

LEGEND

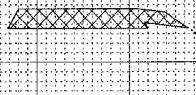

TEMPORARY PAVEMENT
 SHOWING SLOPE TO
 EXISTING GRADE

EARTH EXCAVATION: 190 SQ. FT.
 TOPSOIL EXCAVATION: 8 SQ. FT.
 EMBANKMENT: 1 SQ. FT.

EARTH EXCAVATION: 205 SQ. FT.
 TOPSOIL EXCAVATION: 6 SQ. FT.
 EMBANKMENT: 1 SQ. FT.

EARTH EXCAVATION: 273 SQ. FT.
 TOPSOIL EXCAVATION: 0 SQ. FT.
 EMBANKMENT: 0 SQ. FT.