


150 140 130 120 110 100 90 80 70 60 50 40 30 20 10 0 10 20 30 40 50 60 70 80 90 100 110 120 130 140 150 160 170


F.A. RTE.	SECTION	COUNTY	TOTAL SHEETS	SHEET NO.
			245	211
STA.		TO STA.		
FED. ROAD DIST. NO.		ILLINOIS	FED. AID PROJECT	
		62880		

LEGEND

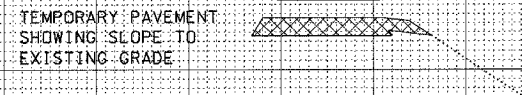

DATE	BY
SURVEYED	PLOTTED
NOTE BOOK	AREAS CHECKED

DATE	BY
SURVEYED	PLOTTED
NOTE BOOK	AREAS CHECKED

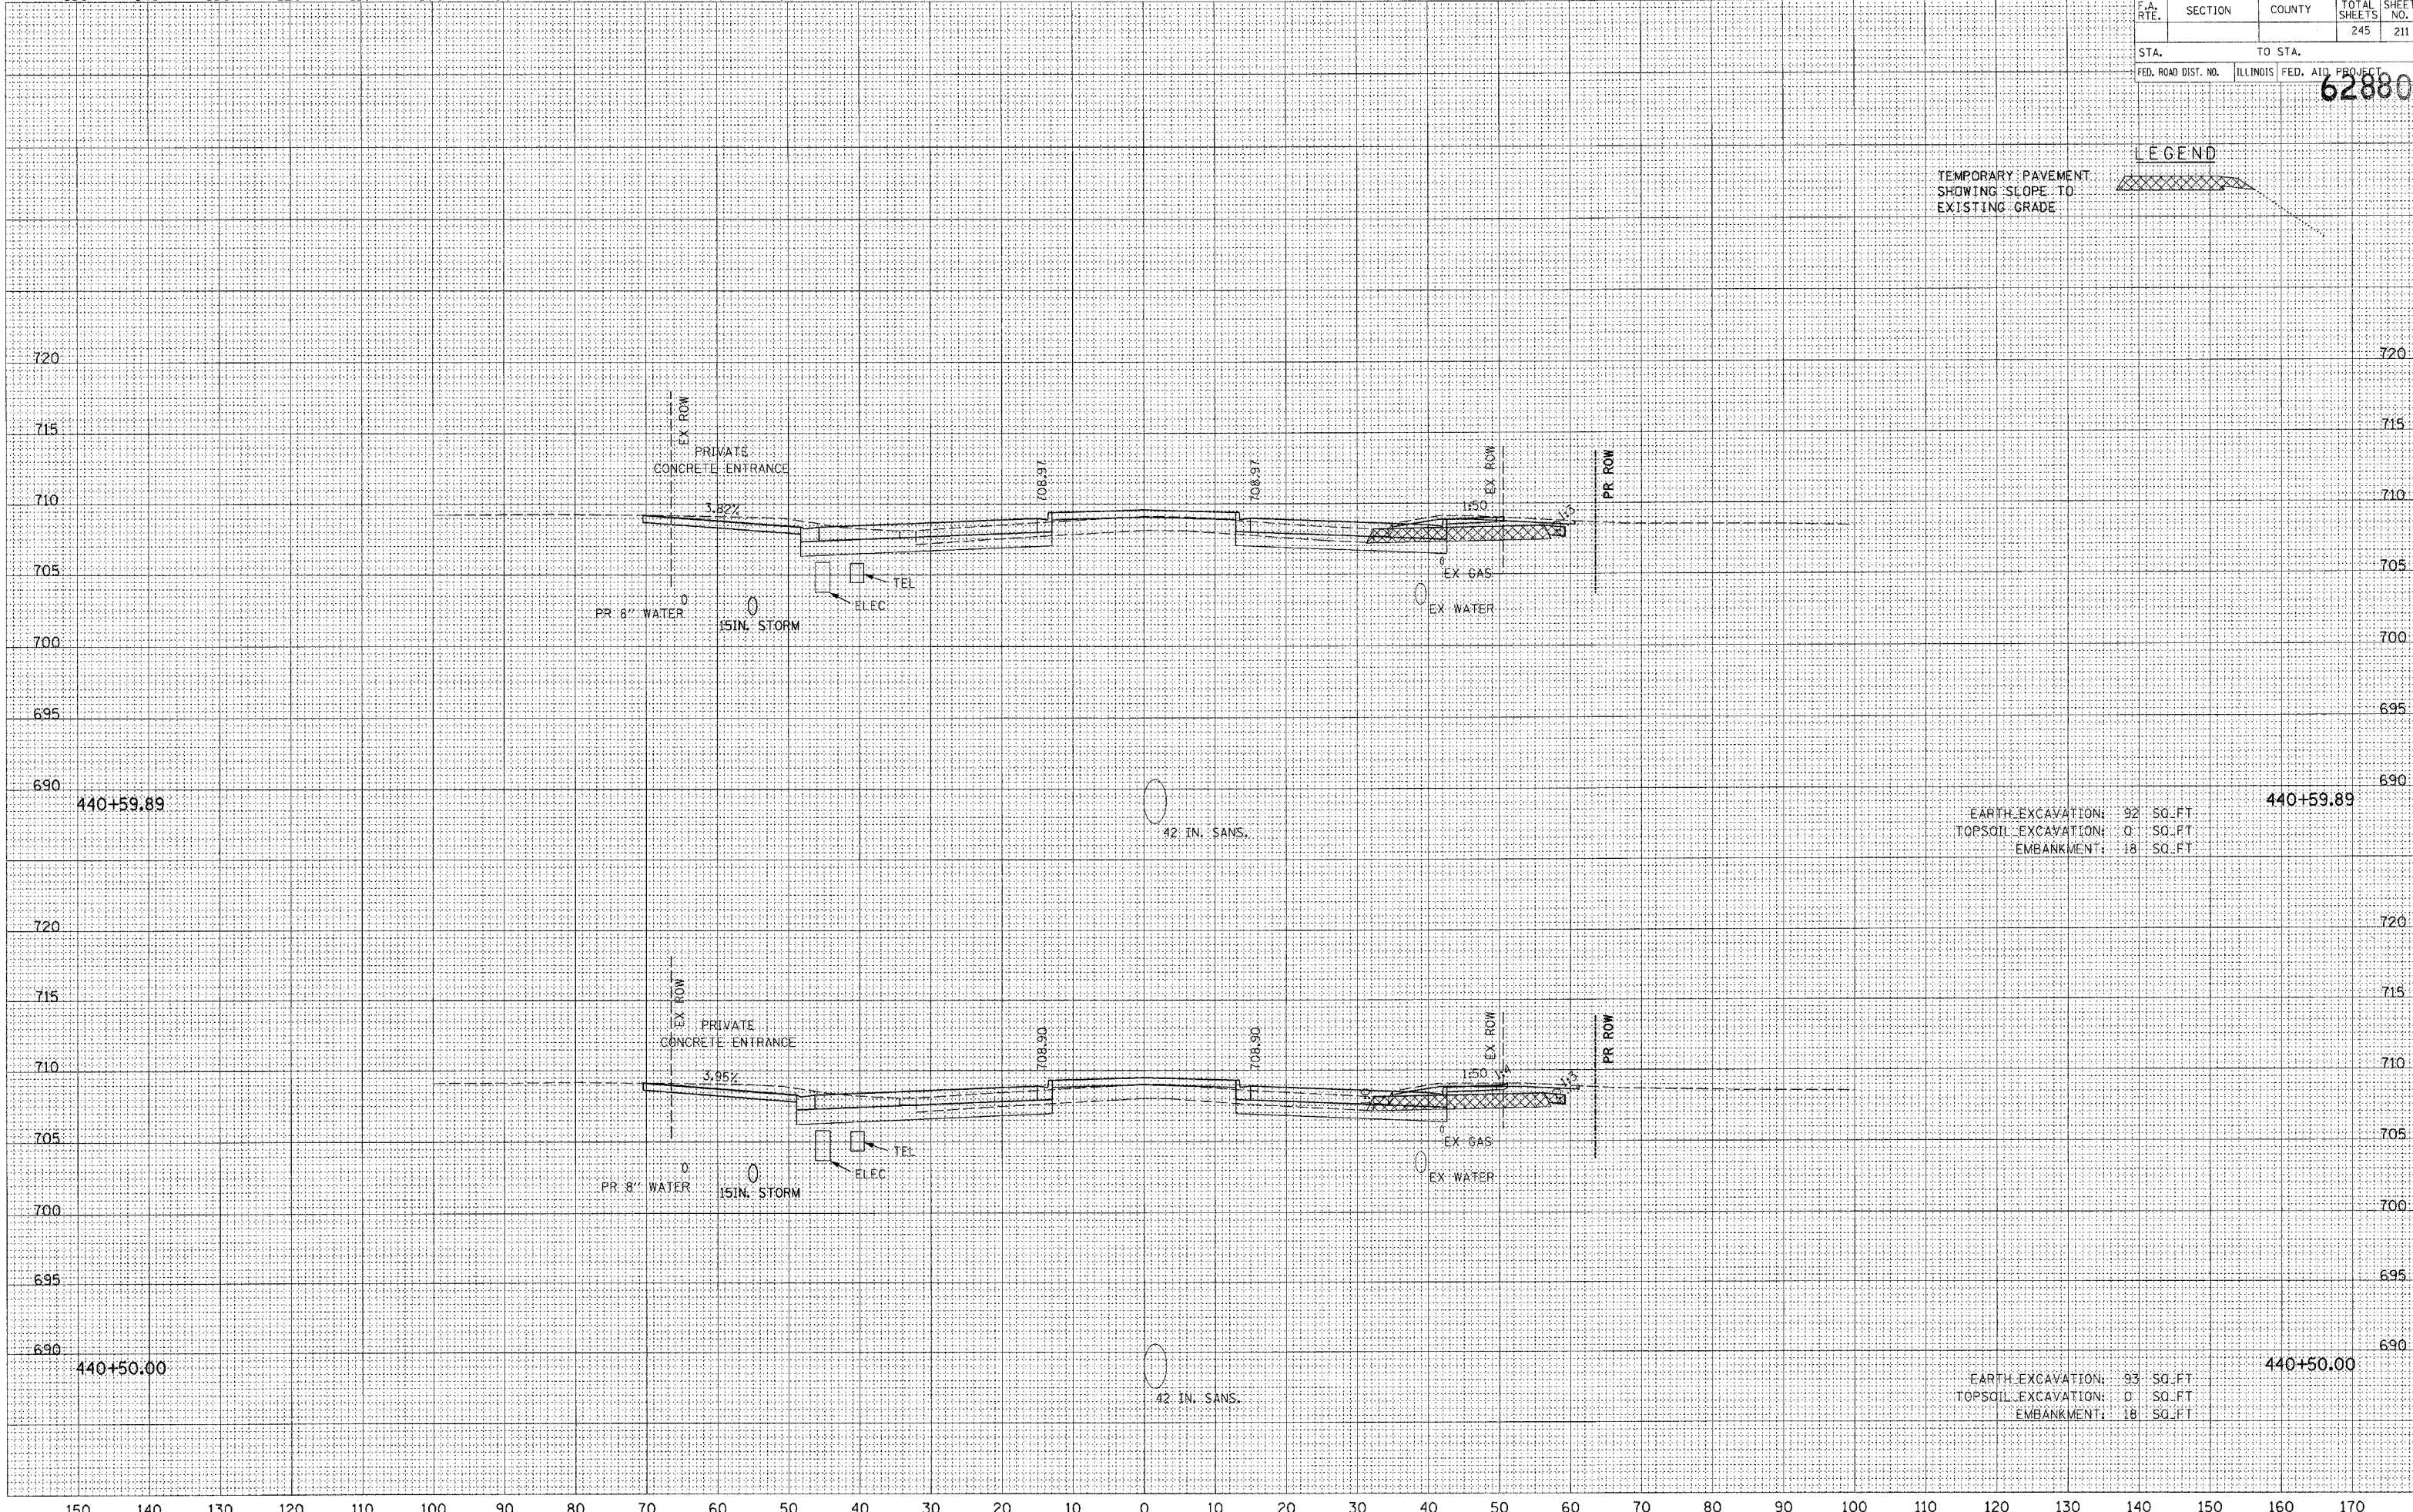

440+59.89

EARTH EXCAVATION: 92 SQ. FT.  
 TOPSOIL EXCAVATION: 0 SQ. FT.  
 EMBANKMENT: 18 SQ. FT.

440+59.89

440+50.00

EARTH EXCAVATION: 93 SQ. FT.  
 TOPSOIL EXCAVATION: 0 SQ. FT.  
 EMBANKMENT: 18 SQ. FT.

440+50.00

150 140 130 120 110 100 90 80 70 60 50 40 30 20 10 0 10 20 30 40 50 60 70 80 90 100 110 120 130 140 150 160 170