


F.A. RTE.	SECTION	COUNTY	TOTAL SHEETS	SHEET NO.
			245	213
STA.		TO STA.		
FED. ROAD DIST. NO.		ILLINOIS	FED. AID PROJECT	
<b>62880</b>				

TEMPORARY PAVEMENT  
SHOWING SLOPE TO  
EXISTING GRADE



DATE	BY
NO.	AREAS CHECKED
NO.	AREAS CHECKED

DATE	BY
NO.	AREAS CHECKED
NO.	AREAS CHECKED

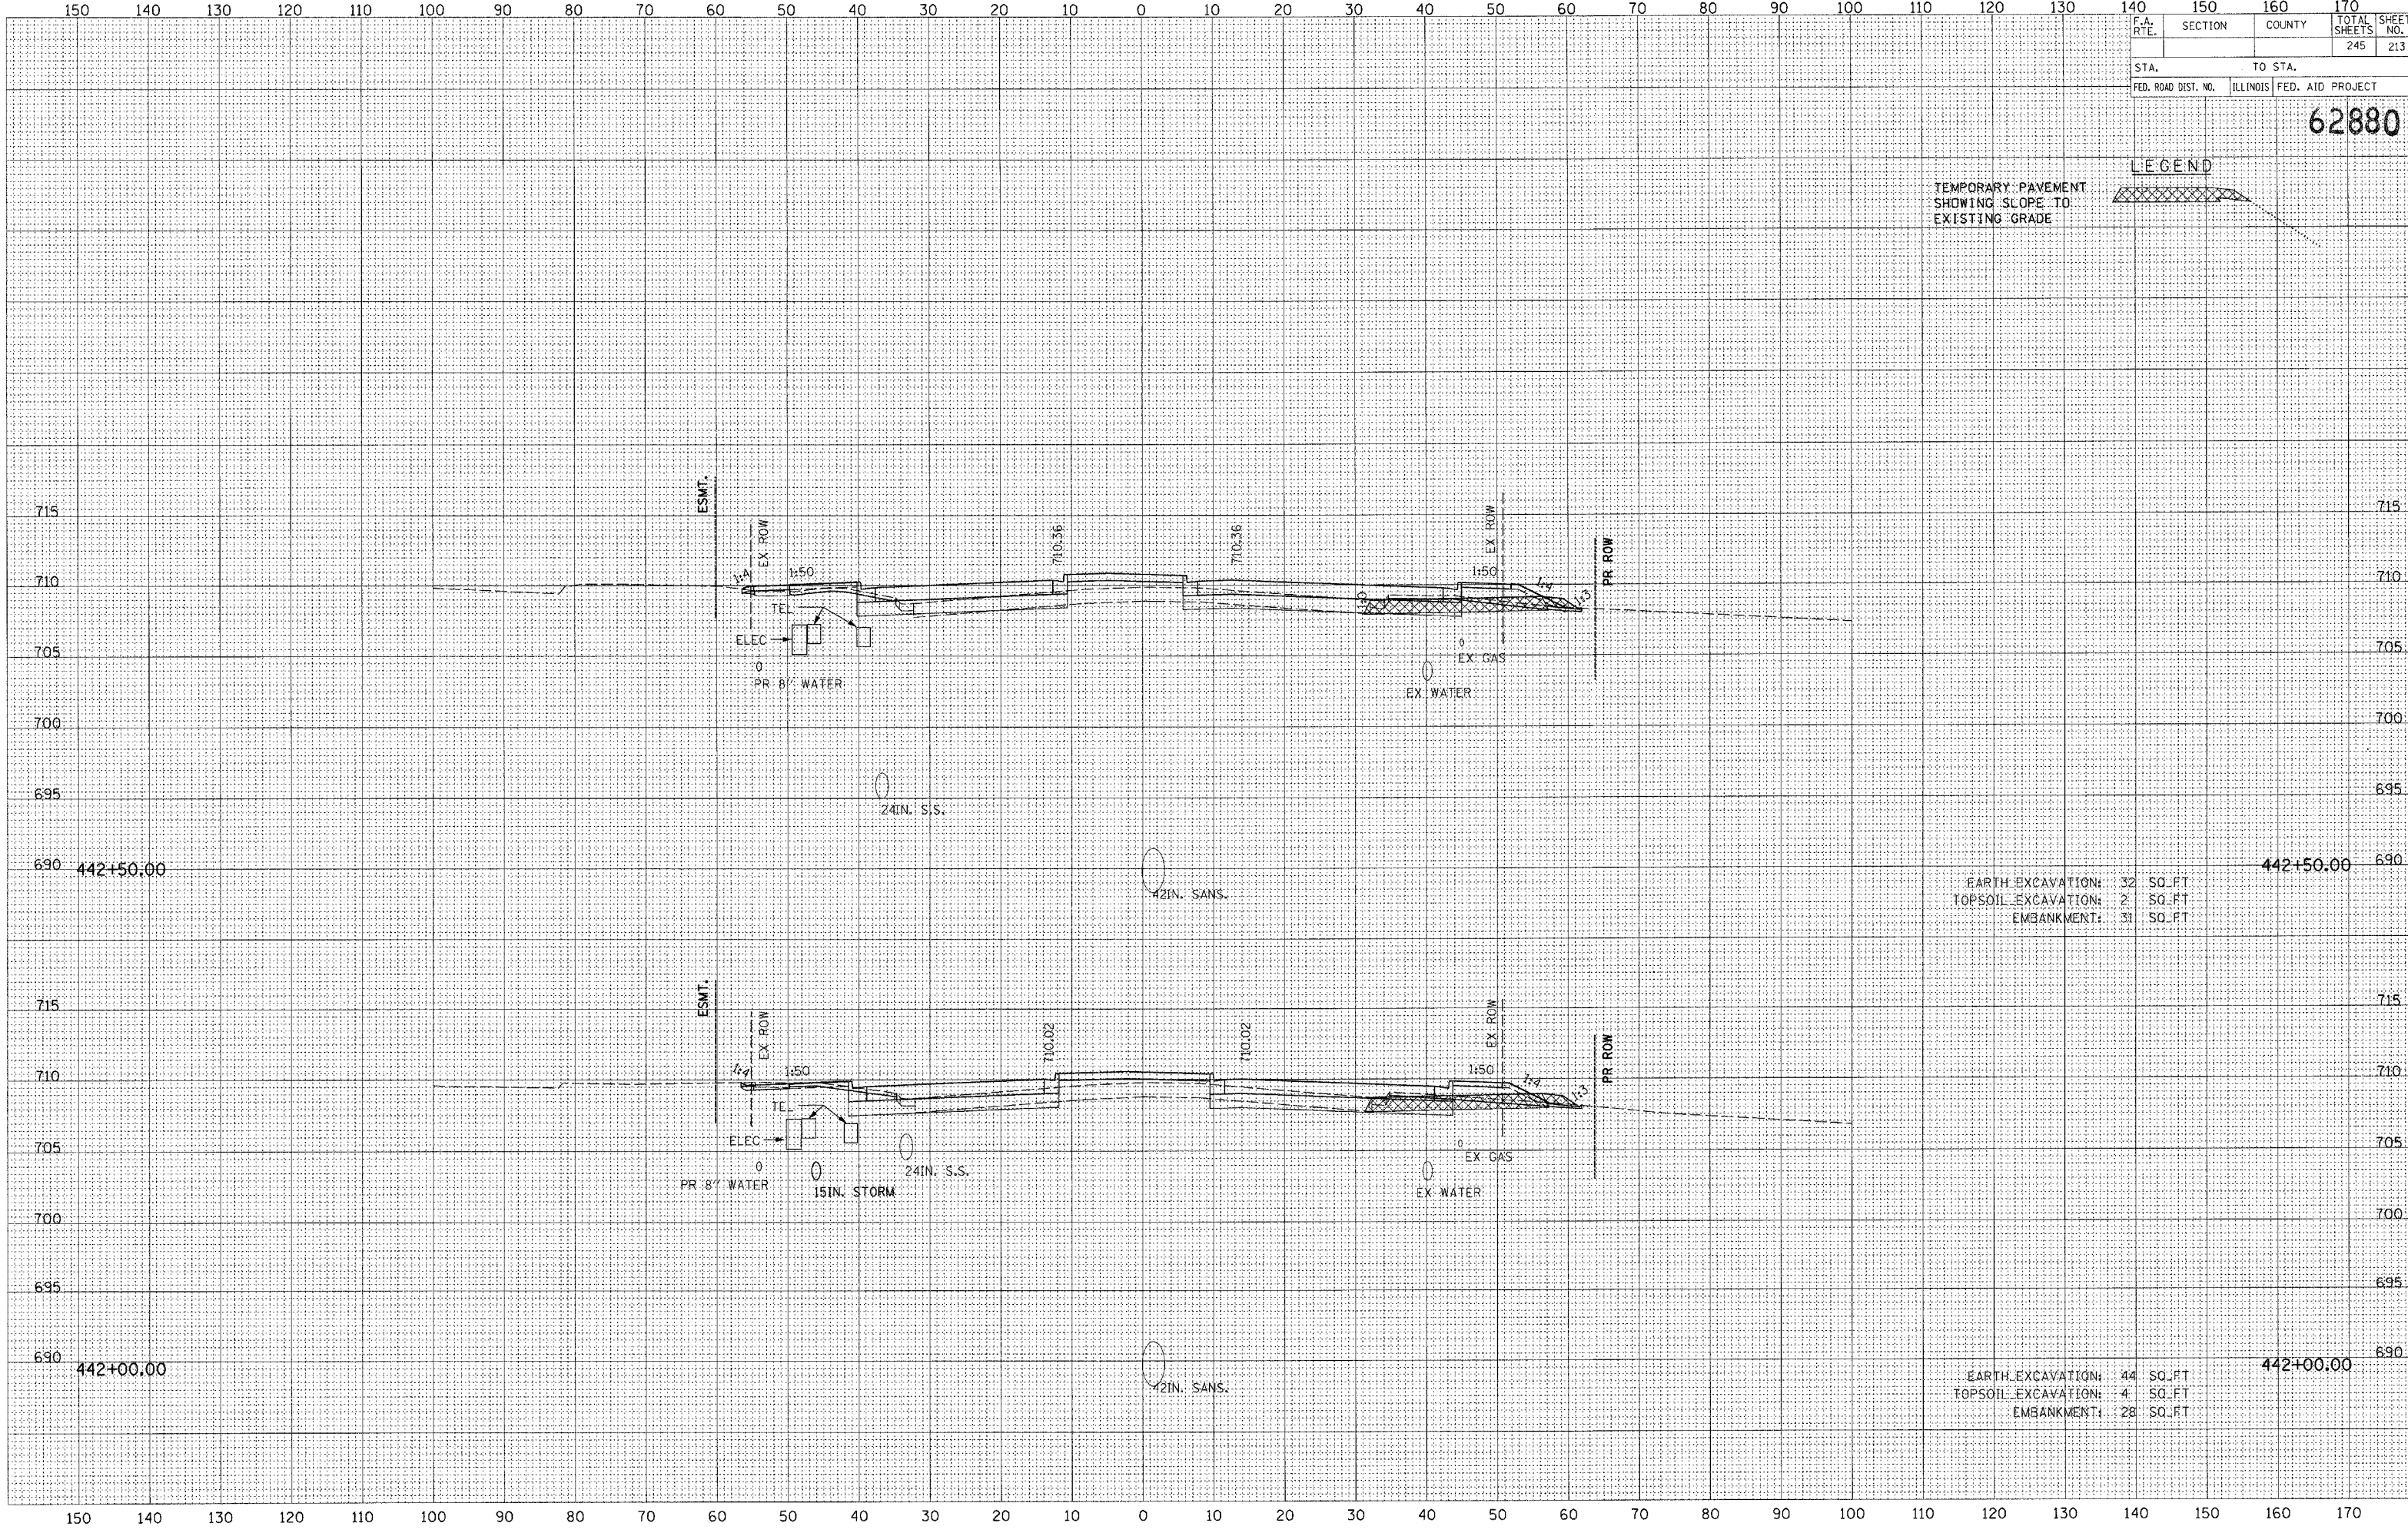

EARTH EXCAVATION: 32 SQ.FT  
TOPSOIL EXCAVATION: 2 SQ.FT  
EMBANKMENT: 31 SQ.FT

EARTH EXCAVATION: 44 SQ.FT  
TOPSOIL EXCAVATION: 4 SQ.FT  
EMBANKMENT: 28 SQ.FT