


DATE _____
 BY _____
 SURVEYED _____
 PLOTTED _____
 ORIGINAL SURVEY _____
 NOTE BOOK _____
 NO. _____

DATE _____
 BY _____
 SURVEYED _____
 PLOTTED _____
 ORIGINAL SURVEY _____
 NOTE BOOK _____
 NO. _____

F.A. RTE.	SECTION	COUNTY	TOTAL SHEETS	SHEET NO.
			245	216
STA.	TO STA.			
FED. ROAD DIST. NO.	ILLINOIS	FED. AID PROJECT		

62880

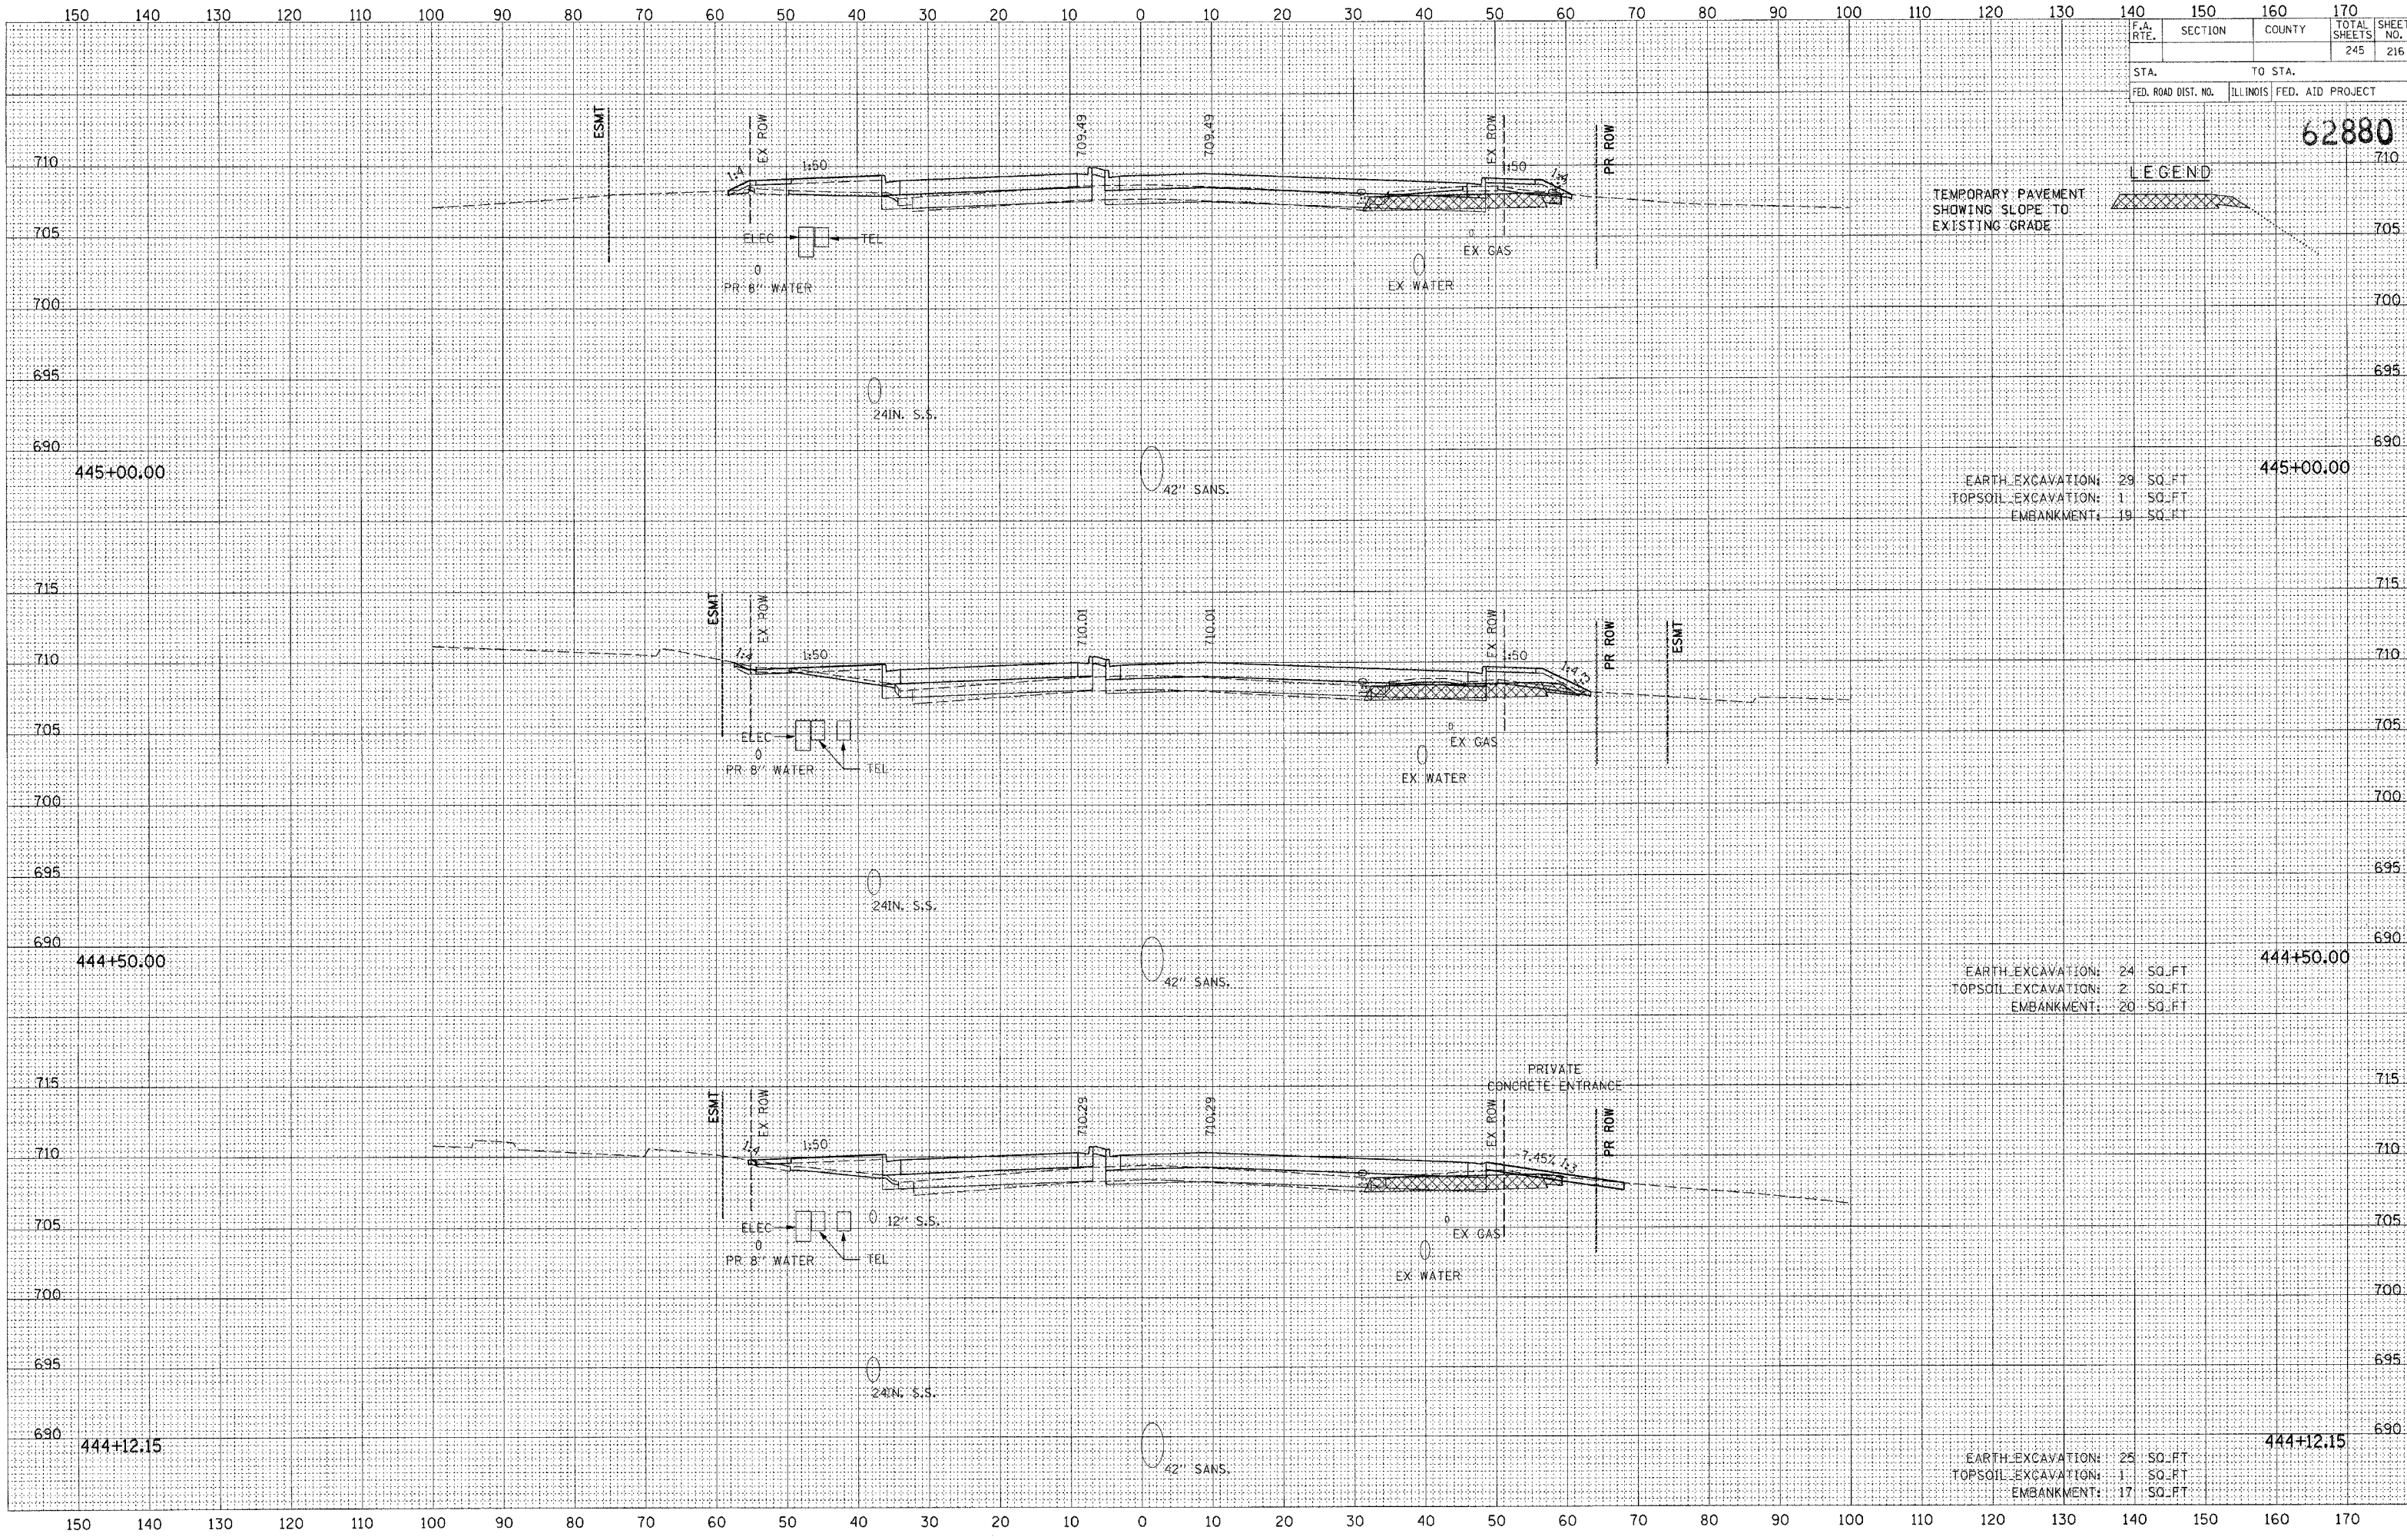

TEMPORARY PAVEMENT
 SHOWING SLOPE TO
 EXISTING GRADE



EARTH EXCAVATION: 29 SQ. FT.
 TOPSOIL EXCAVATION: 1 SQ. FT.
 EMBANKMENT: 19 SQ. FT.

445+00.00

EARTH EXCAVATION: 24 SQ. FT.
 TOPSOIL EXCAVATION: 2 SQ. FT.
 EMBANKMENT: 20 SQ. FT.

444+50.00

EARTH EXCAVATION: 25 SQ. FT.
 TOPSOIL EXCAVATION: 1 SQ. FT.
 EMBANKMENT: 17 SQ. FT.

444+12.15