


F.A. RTE.	SECTION	COUNTY	TOTAL SHEETS	SHEET NO.
			245	229

STA. \_\_\_\_\_ TO STA. \_\_\_\_\_  
 FED. ROAD DIST. NO. \_\_\_\_\_ ILLINOIS FED. AID PROJECT

**62880**


**LEGEND**

TEMPORARY PAVEMENT  
 SHOWING SLOPE TO  
 EXISTING GRADE

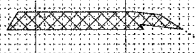

FINAL SURVEY	BY	DATE
SURVEYED		
NOTE BOOK		
NO.		

ORIGINAL SURVEY	BY	DATE
SURVEYED		
NOTE BOOK		
NO.		

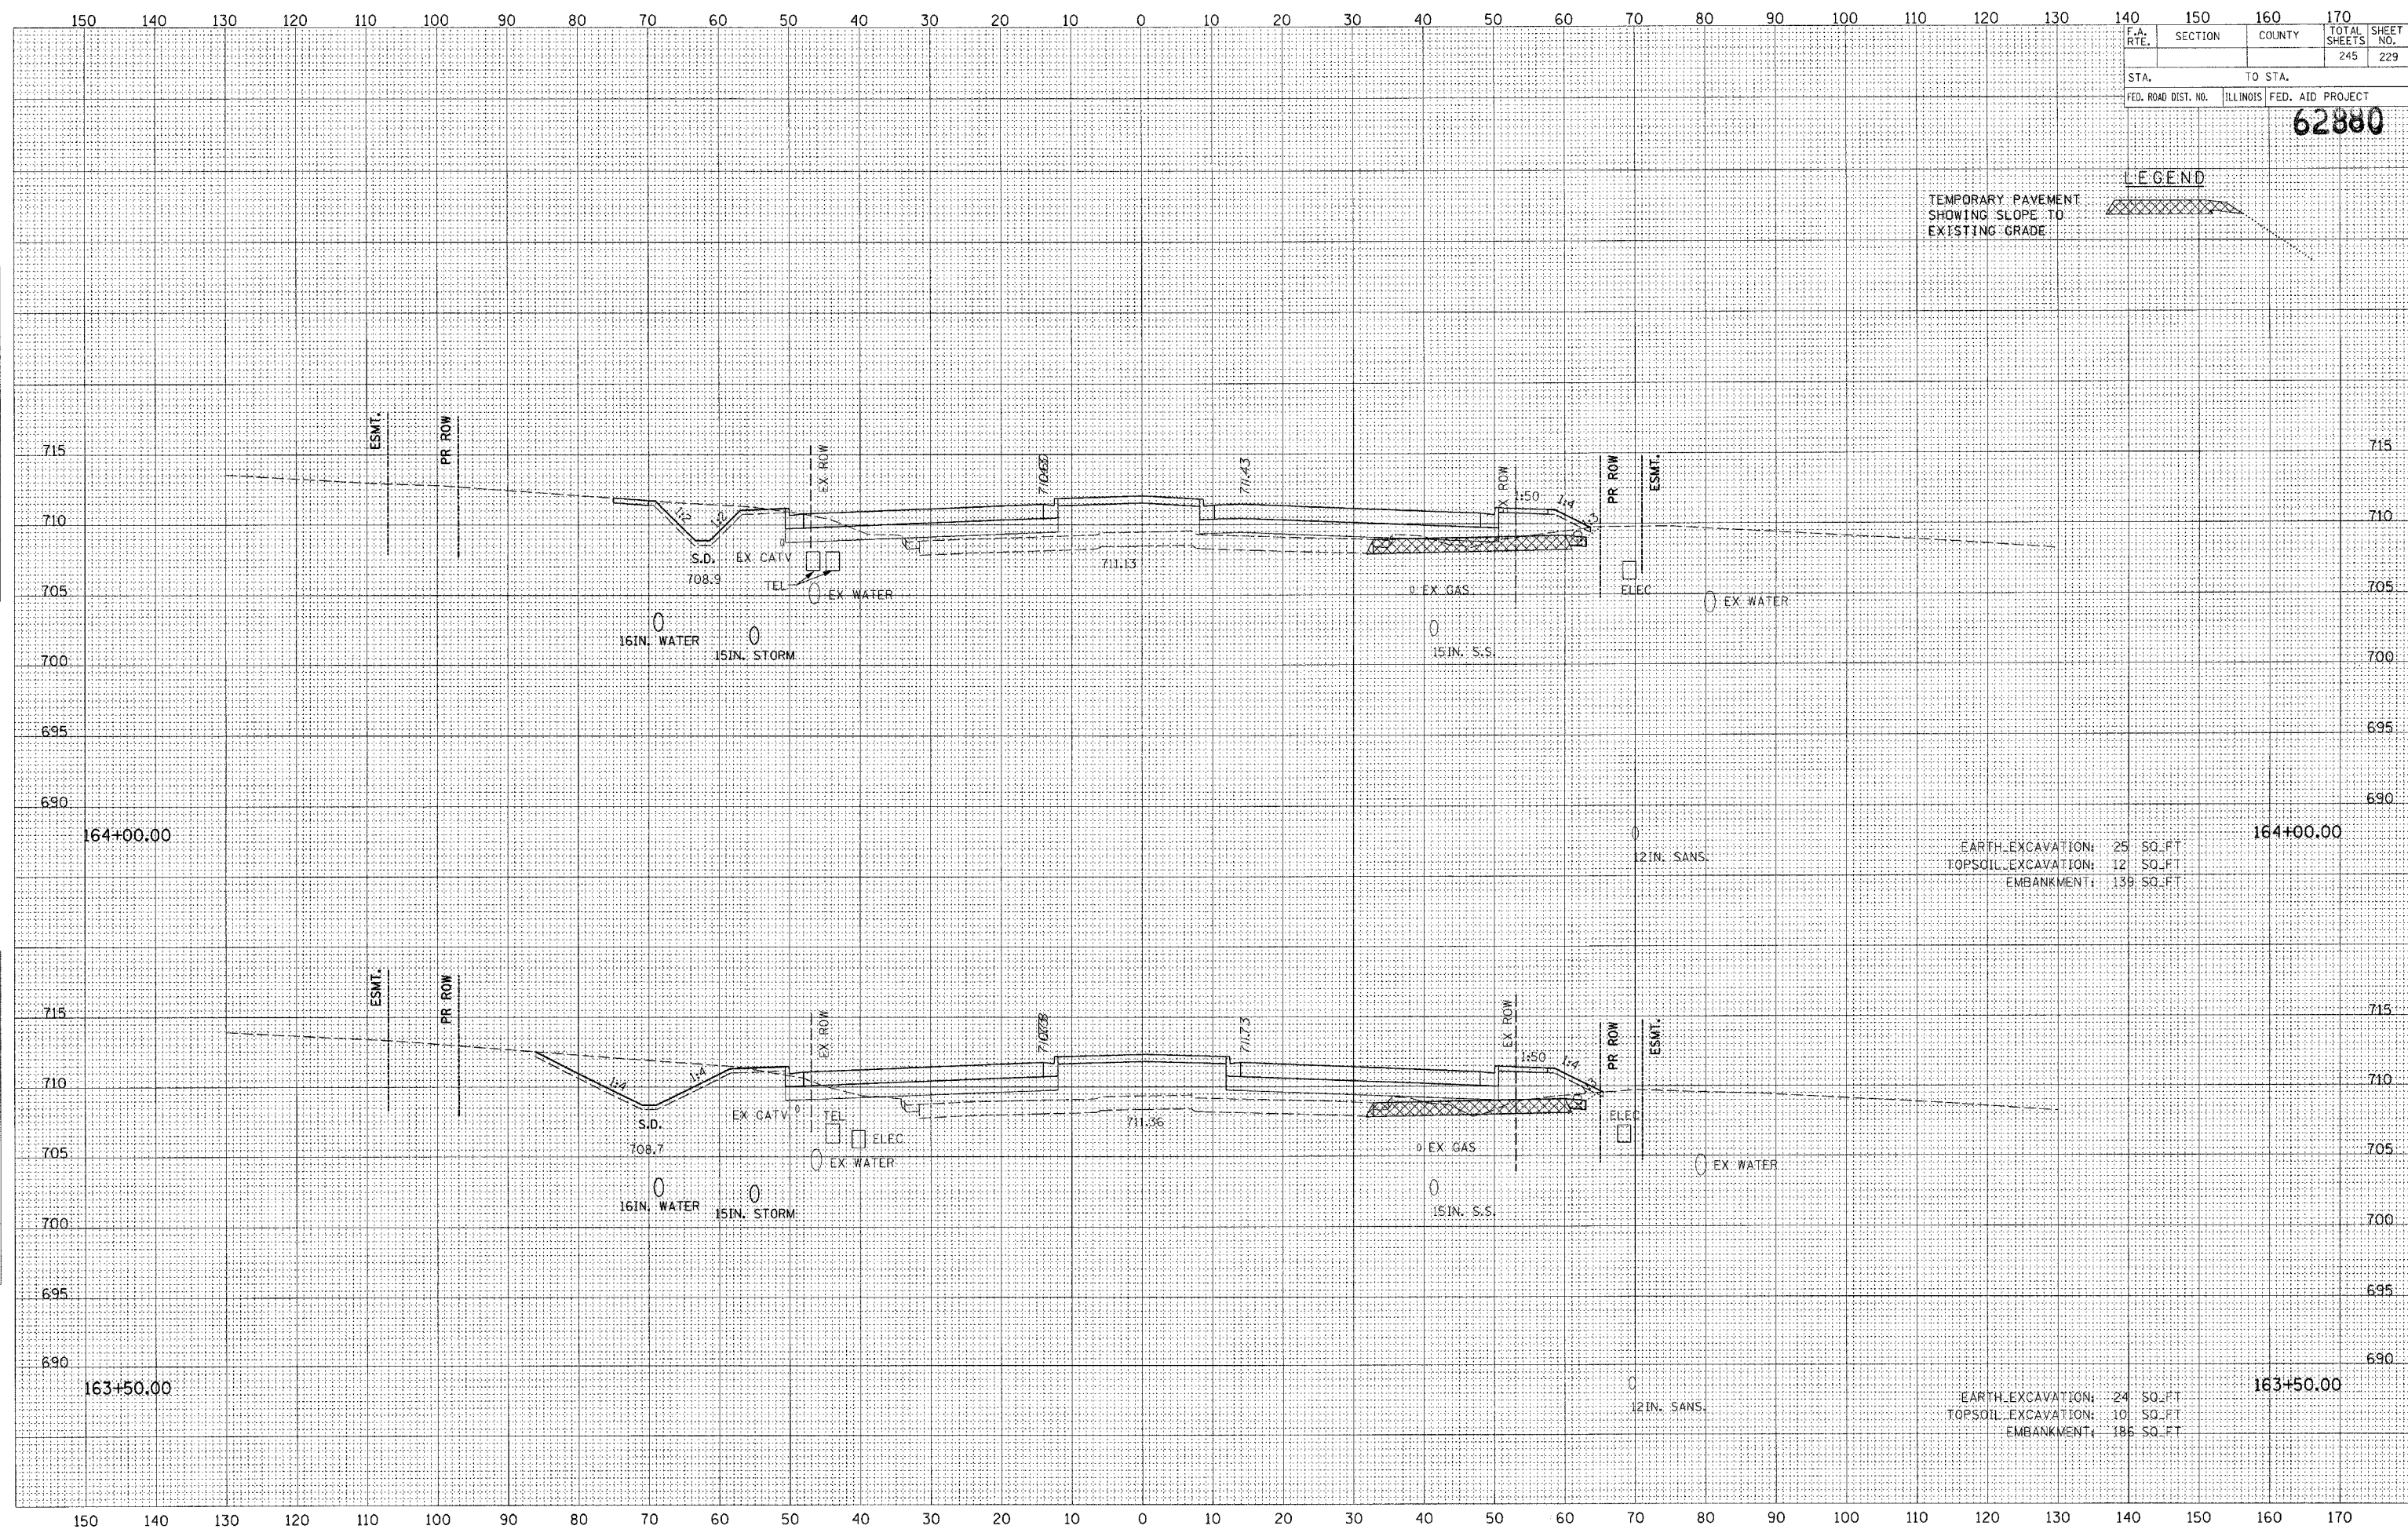

EARTH EXCAVATION: 25 SQ. FT.  
 TOPSOIL EXCAVATION: 12 SQ. FT.  
 EMBANKMENT: 139 SQ. FT.

EARTH EXCAVATION: 24 SQ. FT.  
 TOPSOIL EXCAVATION: 10 SQ. FT.  
 EMBANKMENT: 186 SQ. FT.