


F.A.P. RTE.	SECTION	COUNTY	TOTAL SHEETS	SHEET NO.
17	16-T	CARROLL	47	32
STA. 1431+50		TO STA. 1432+50		
FED. ROAD DIST. NO.	ILLINOIS	FED. AID PROJECT		

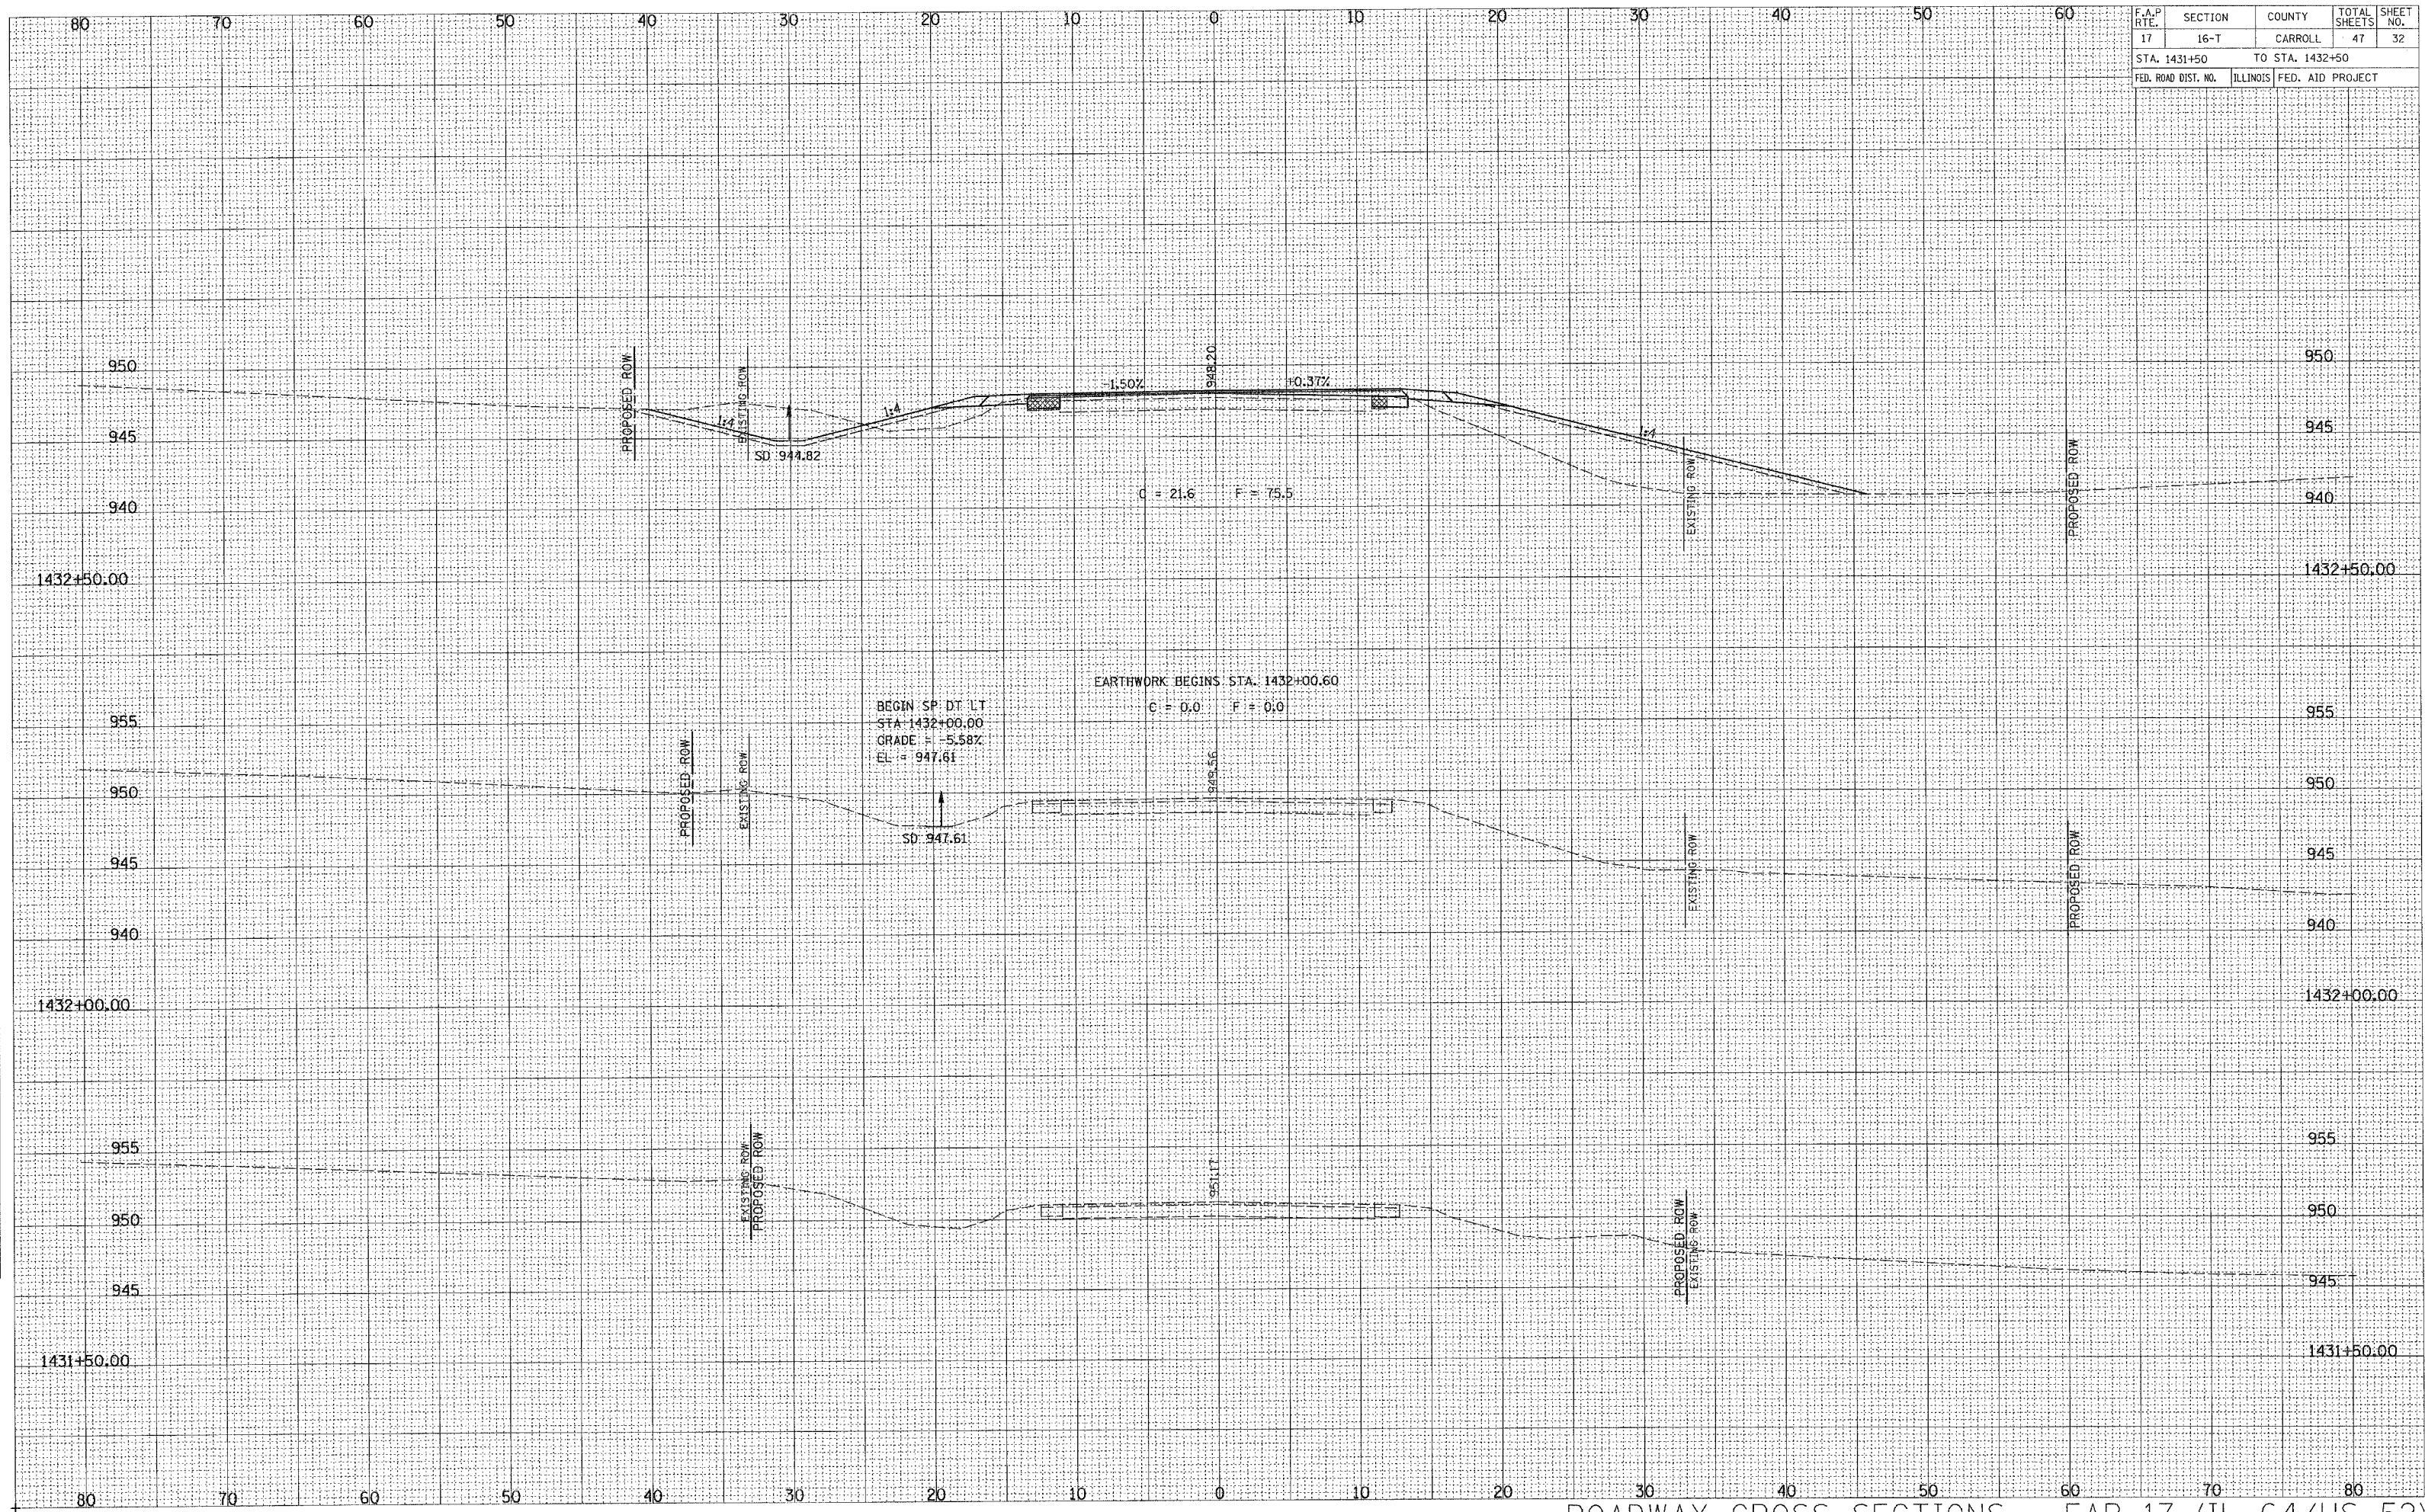

SURVEYED
 SURVEY
 NOTE BOOK
 TEMPLATE
 AREAS CHECKED
 NO.

SURVEYED
 SURVEY
 NOTE BOOK
 TEMPLATE
 AREAS CHECKED
 NO.