


F.A.P. RTE.	SECTION	COUNTY	TOTAL SHEETS	SHEET NO.
17	16-T	CARROLL	47	33
STA. 1433+00		TO STA. 1434+00		
FED. ROAD DIST. NO.	ILLINOIS	FED. AID PROJECT		

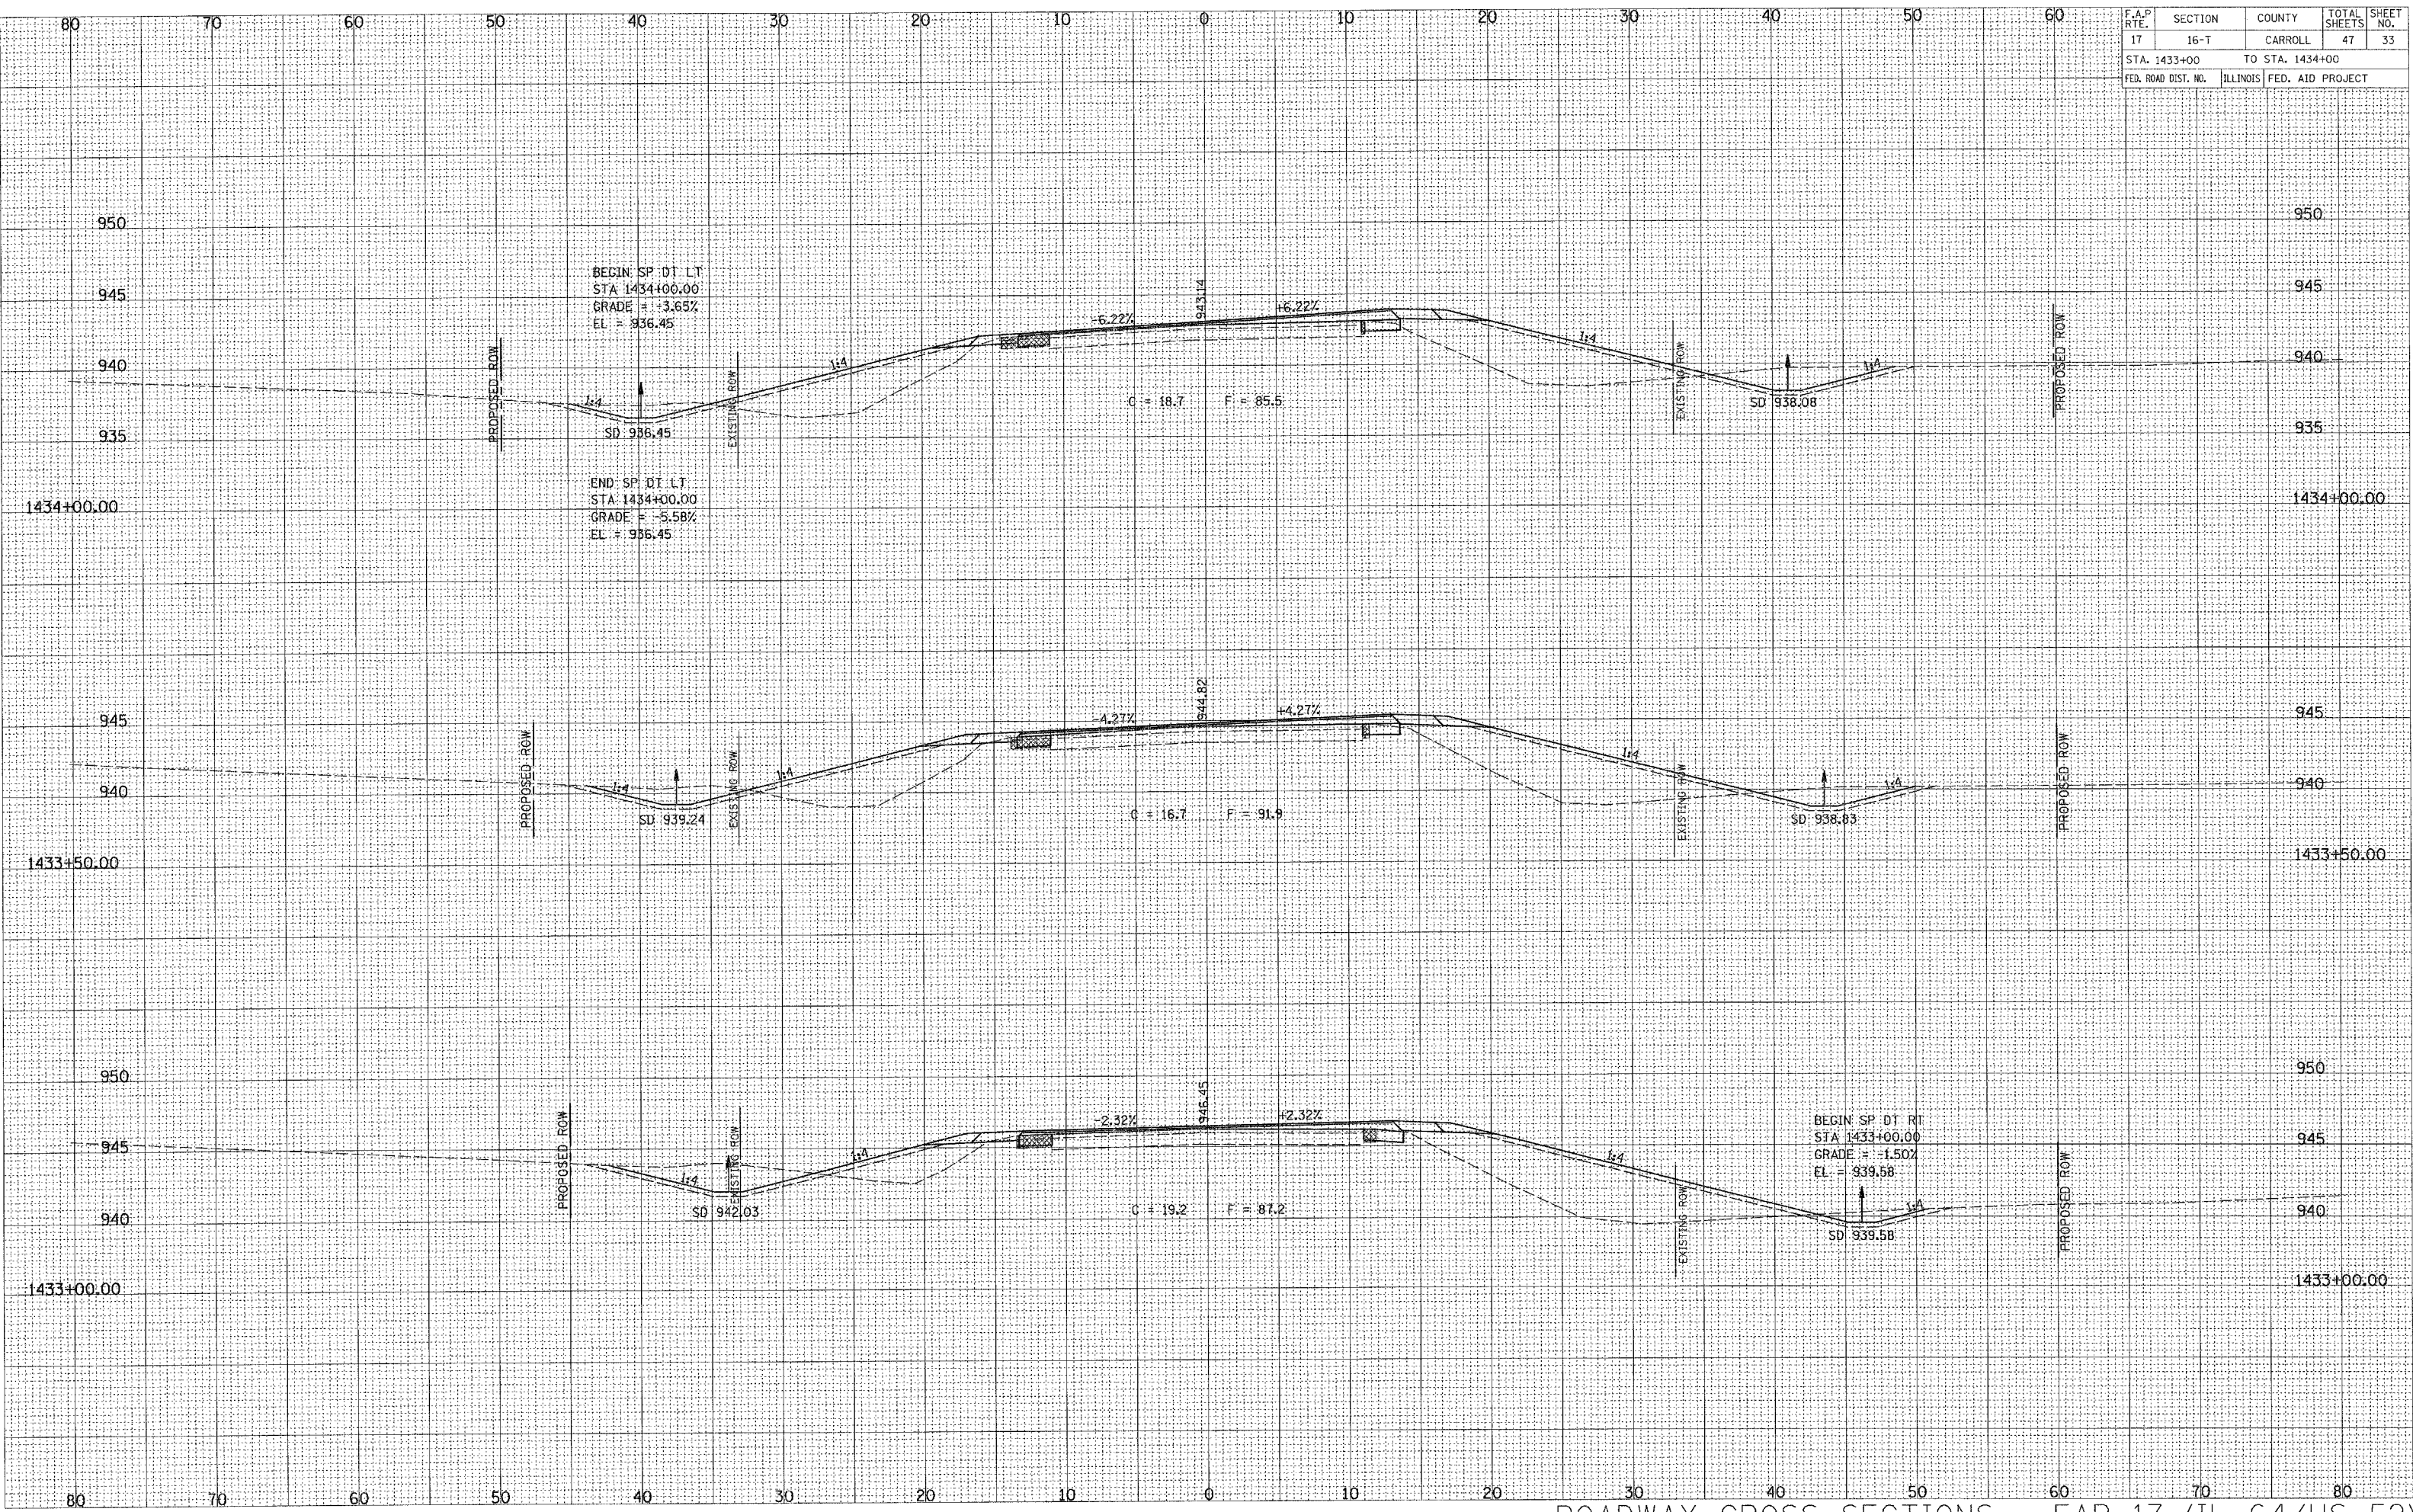

ROADWAY CROSS SECTIONS - FAP 17 (IL 64/US 52)

SURVEYED
 PLOTTED
 NOTE BOOK
 NO.

SURVEYED
 PLOTTED
 NOTE BOOK
 NO.