


F.A.P. RTE.	SECTION	COUNTY	TOTAL SHEETS	SHEET NO.
17	16-T	CARROLL	47	37
STA. 1437+50		TO STA. 1438+00		
FED. ROAD DIST. NO.		ILLINOIS FED. AID PROJECT		

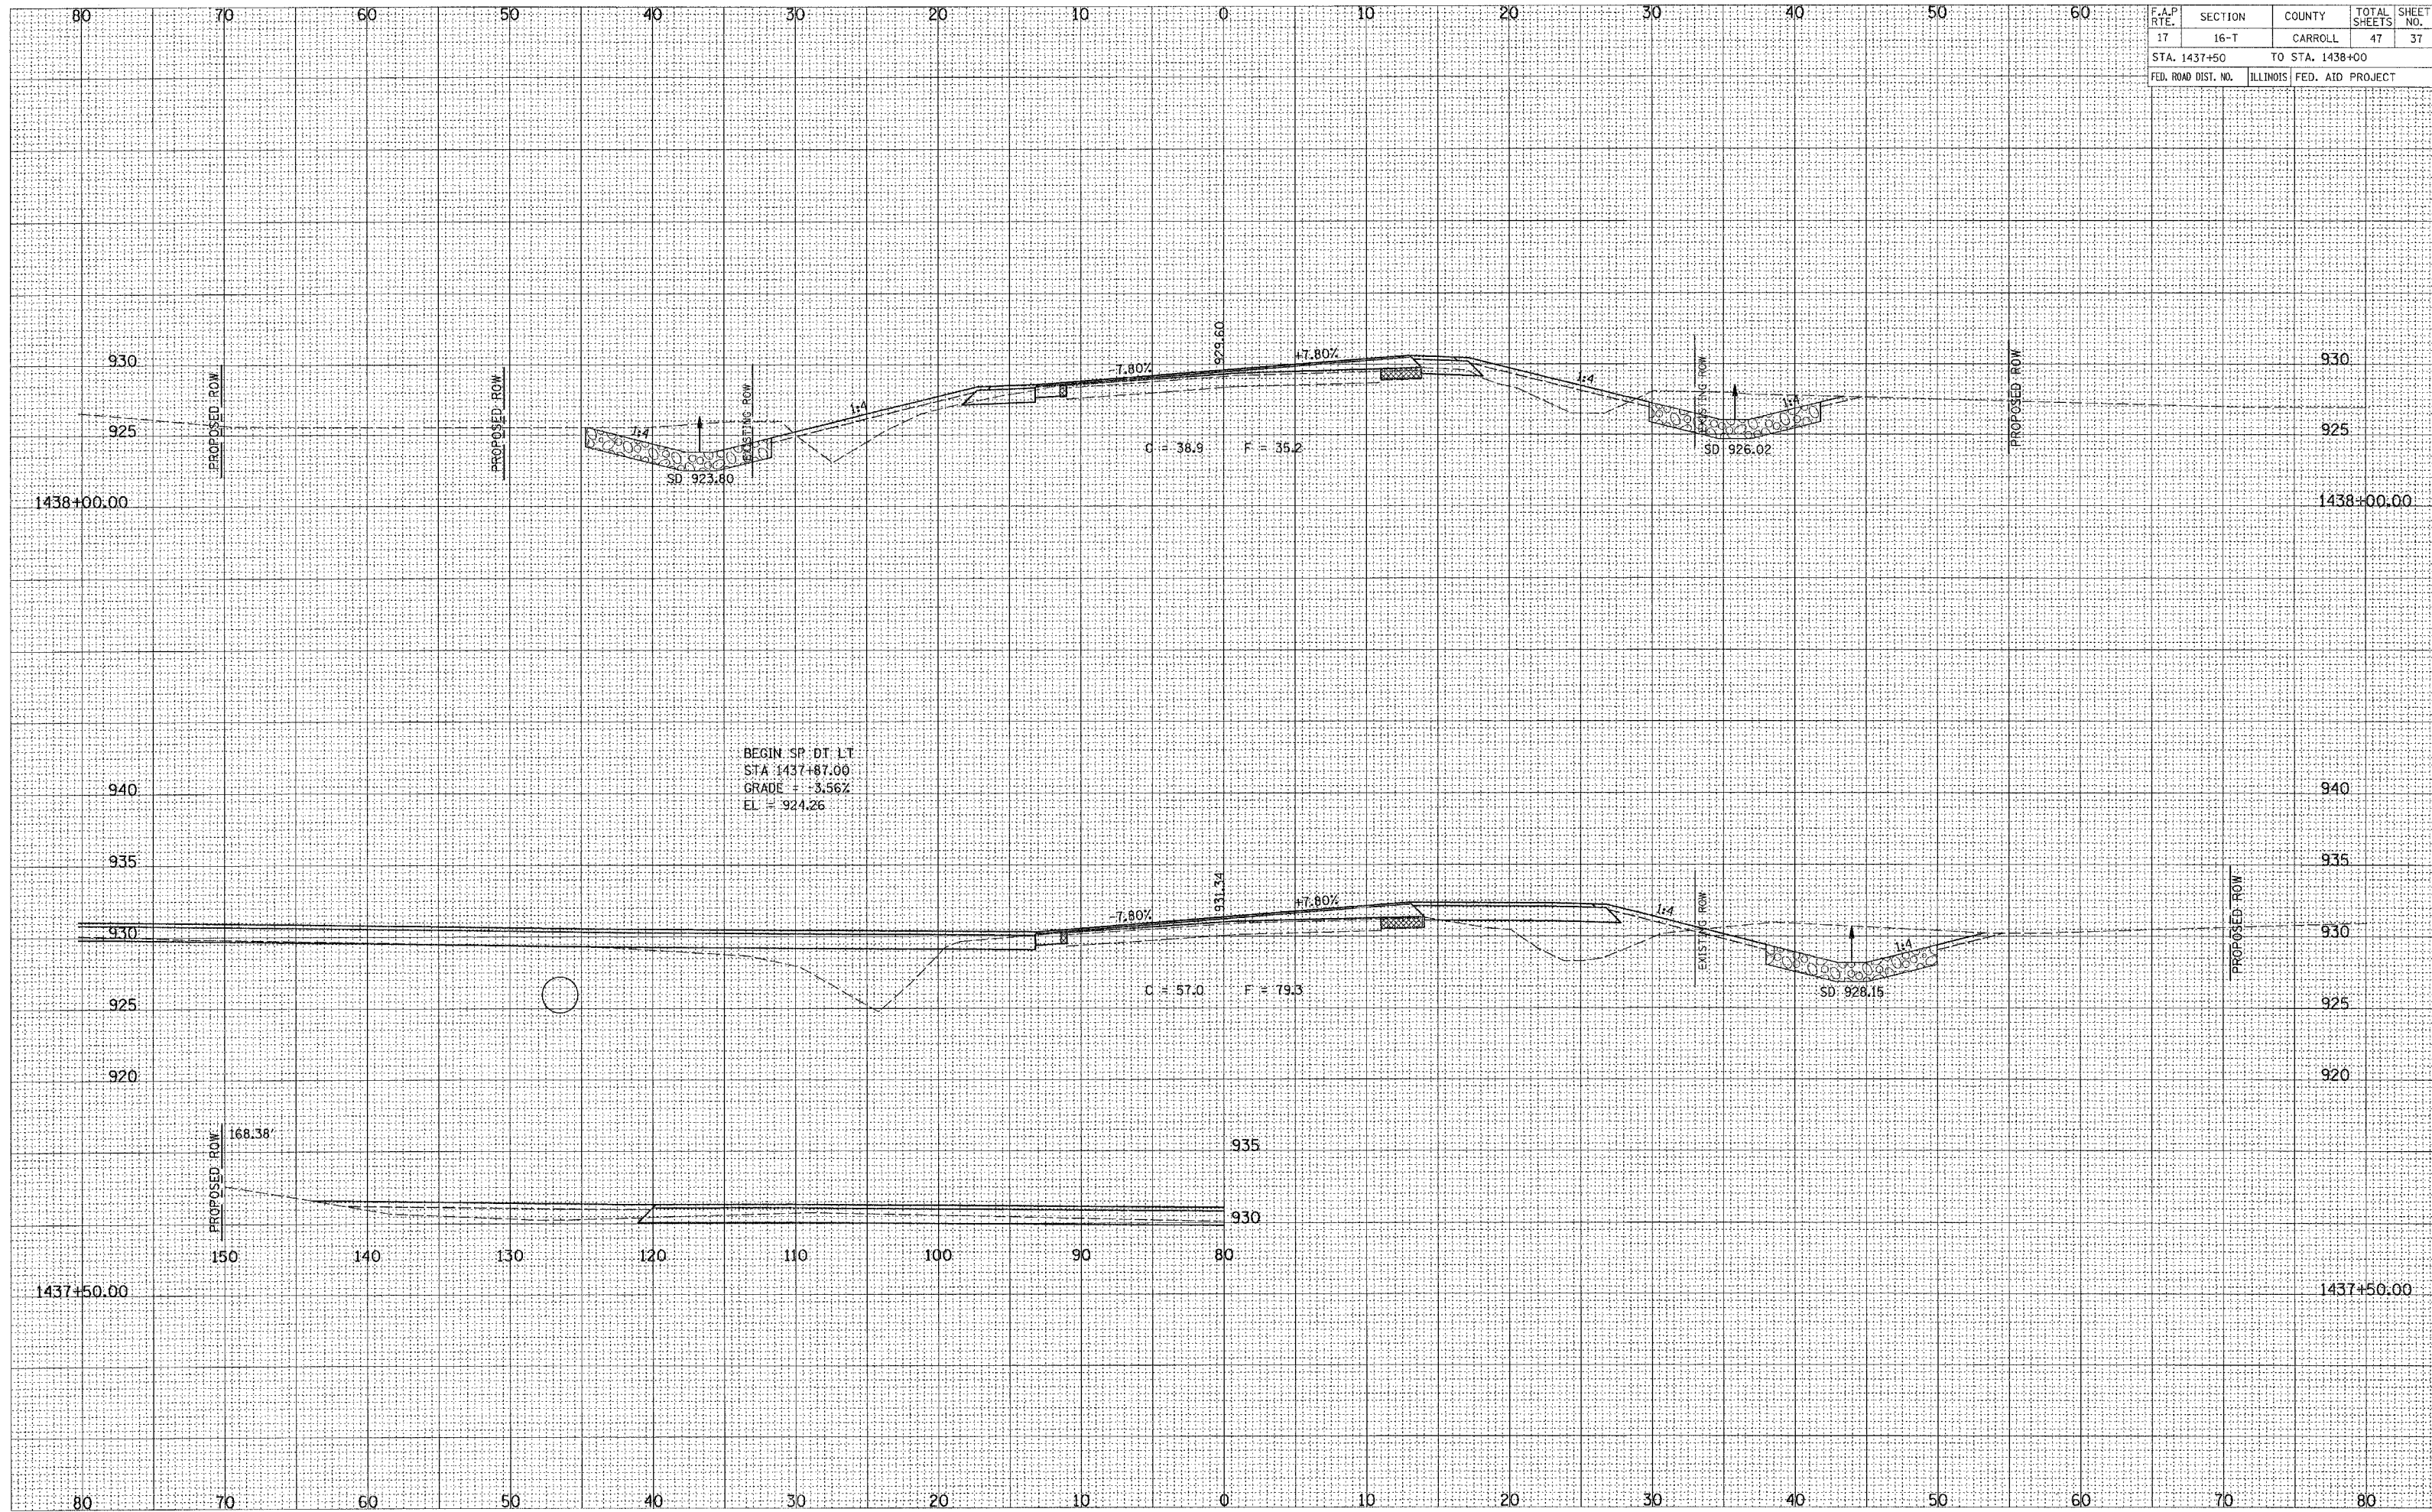

SURVEY PLOTTED
 NOTE BOOK TEMPLATE AREAS CHECKED

SURVEY PLOTTED
 NOTE BOOK TEMPLATE AREAS CHECKED