


F.A.P. RTE.	SECTION	COUNTY	TOTAL SHEETS	SHEET NO.
17	16-T	CARROLL	47	38
STA. 1438+50 TO STA. 1439+50				
FED. ROAD DIST. NO.	ILLINOIS	FED. AID PROJECT		

SURVEYED  
 PLOTTED  
 TEMPLATE  
 AREAS  
 CHECKED  
 NO.

ORIGINAL SURVEY  
 PLOTTED  
 TEMPLATE  
 AREAS  
 CHECKED  
 NO.

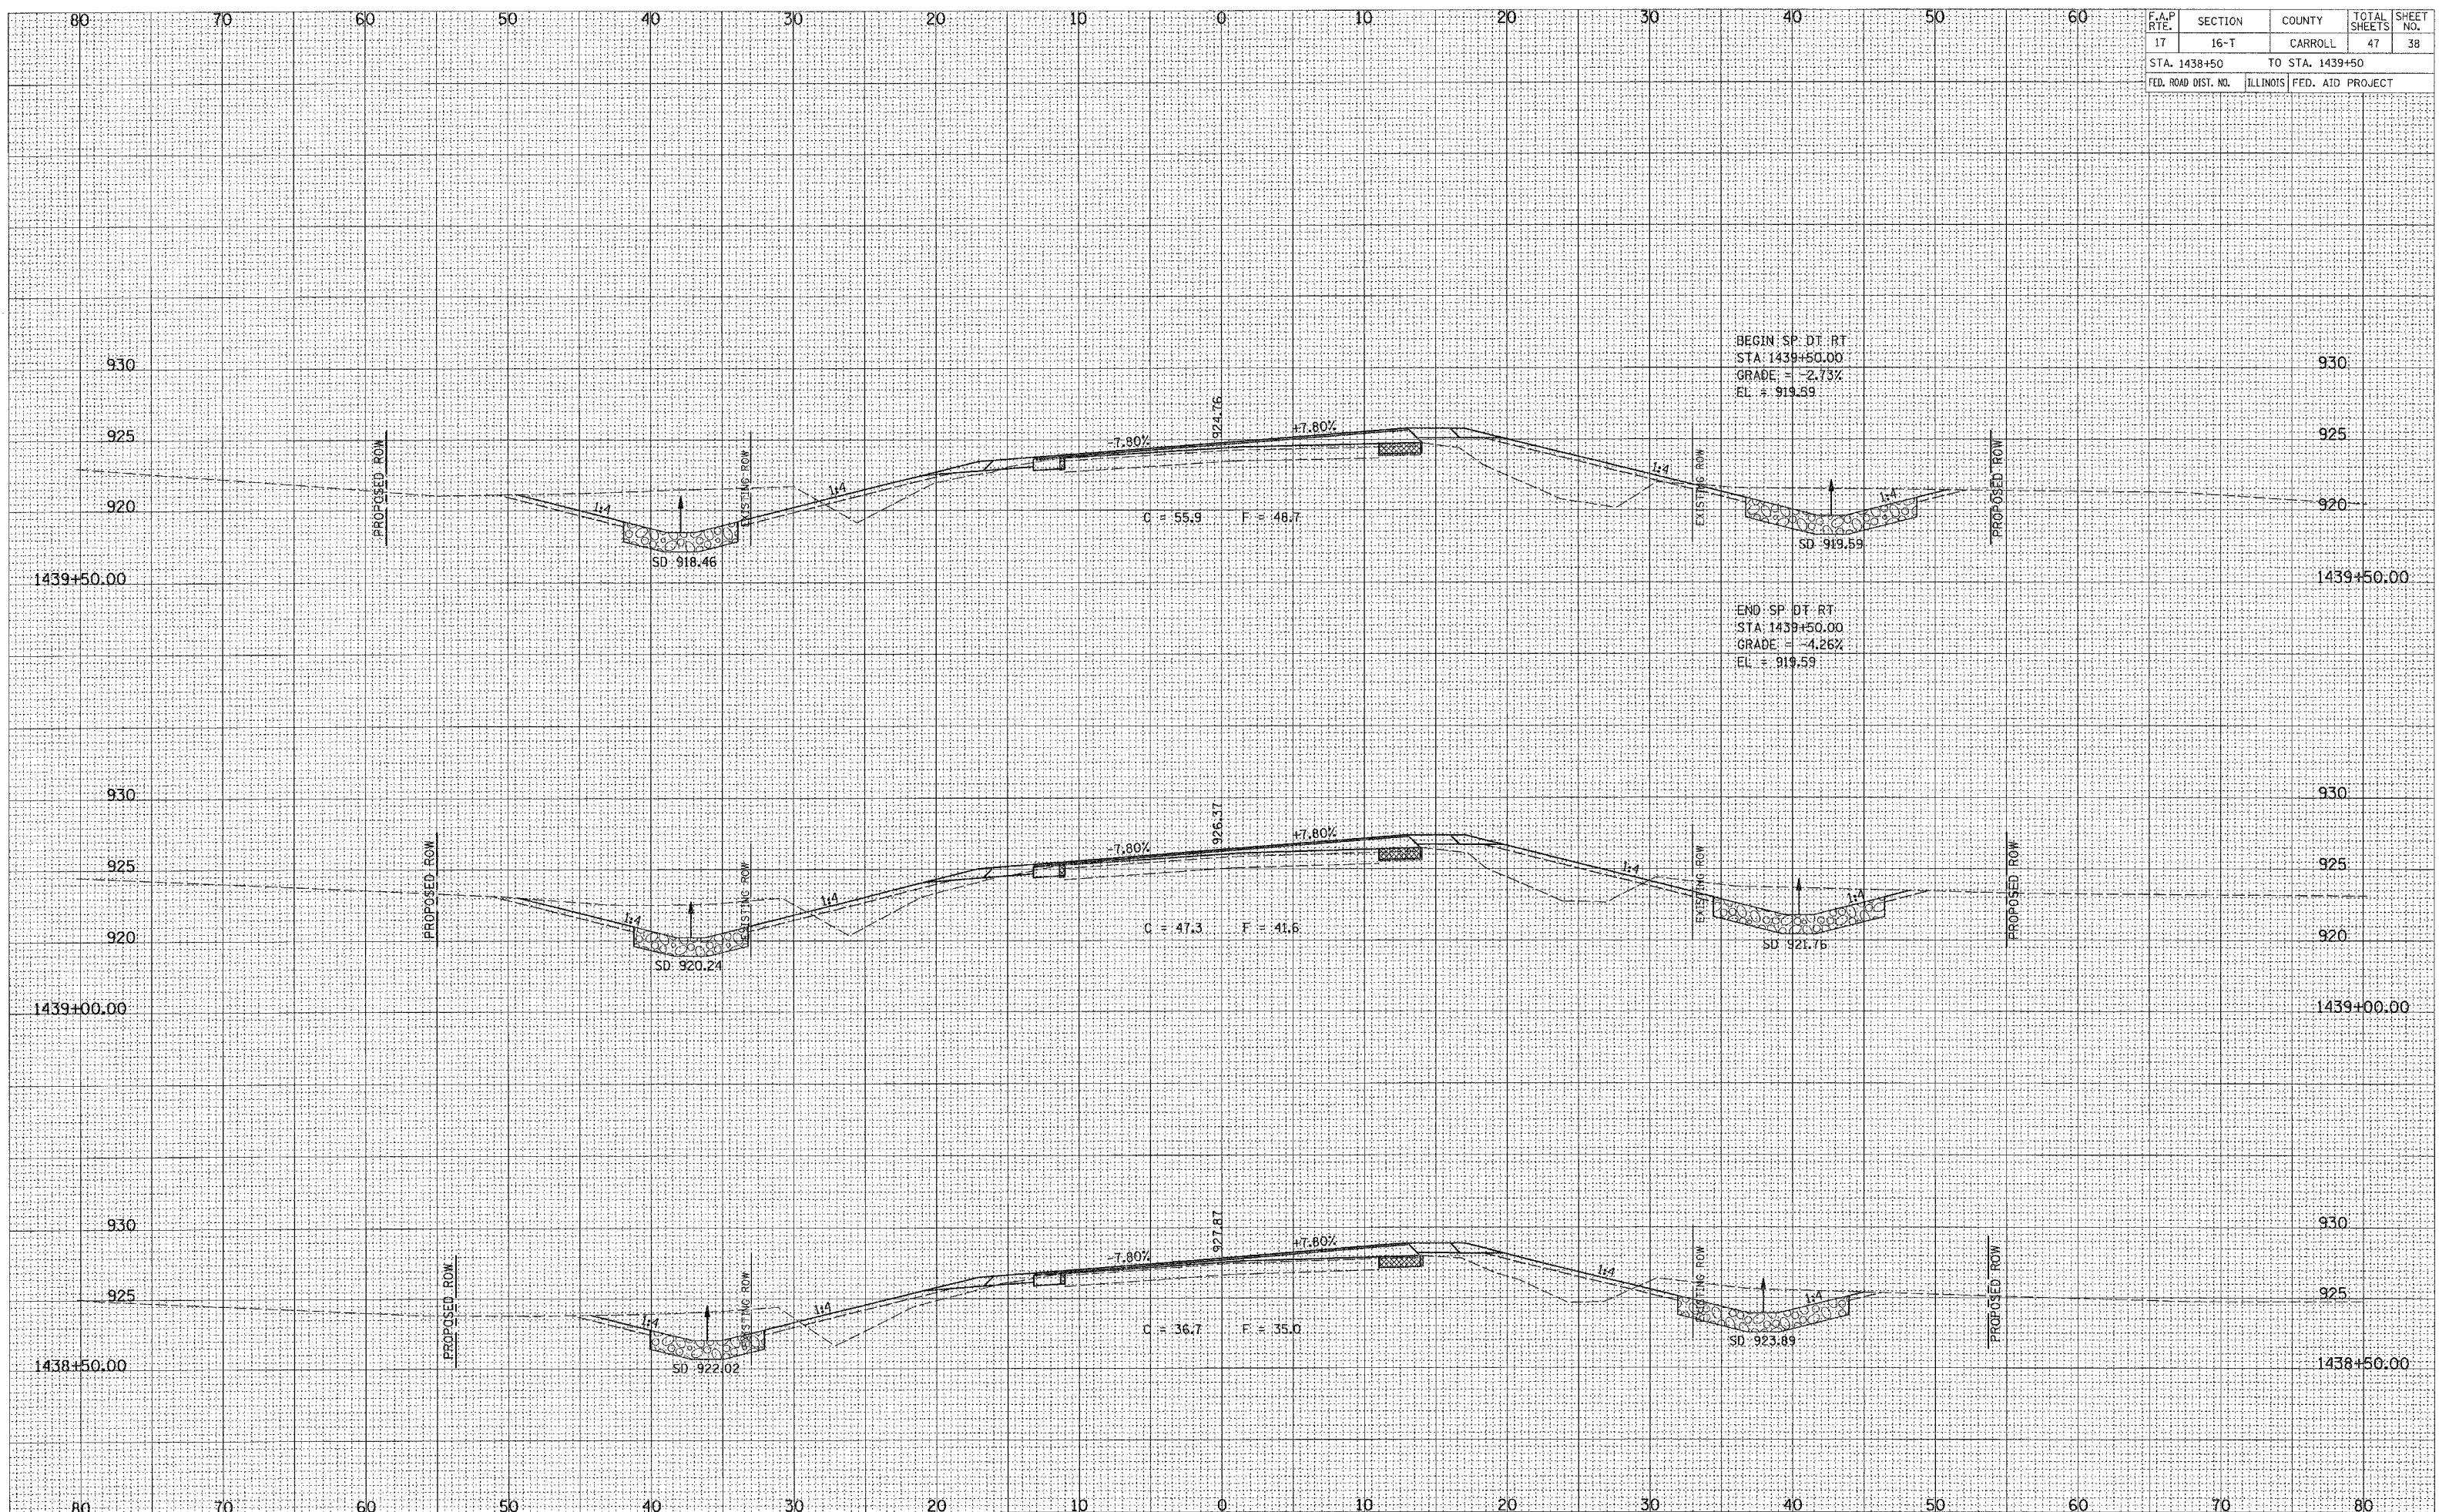

ROADWAY CROSS SECTIONS - FAP 17 (IL 64/US 52)