


F.A.P. RTE.	SECTION	COUNTY	TOTAL SHEETS	SHEET NO.
17	16-T	CARROLL	47	39
STA. 1440+00		TO STA. 1441+00		
FED. ROAD DIST. NO.	ILLINOIS		FED. AID PROJECT	

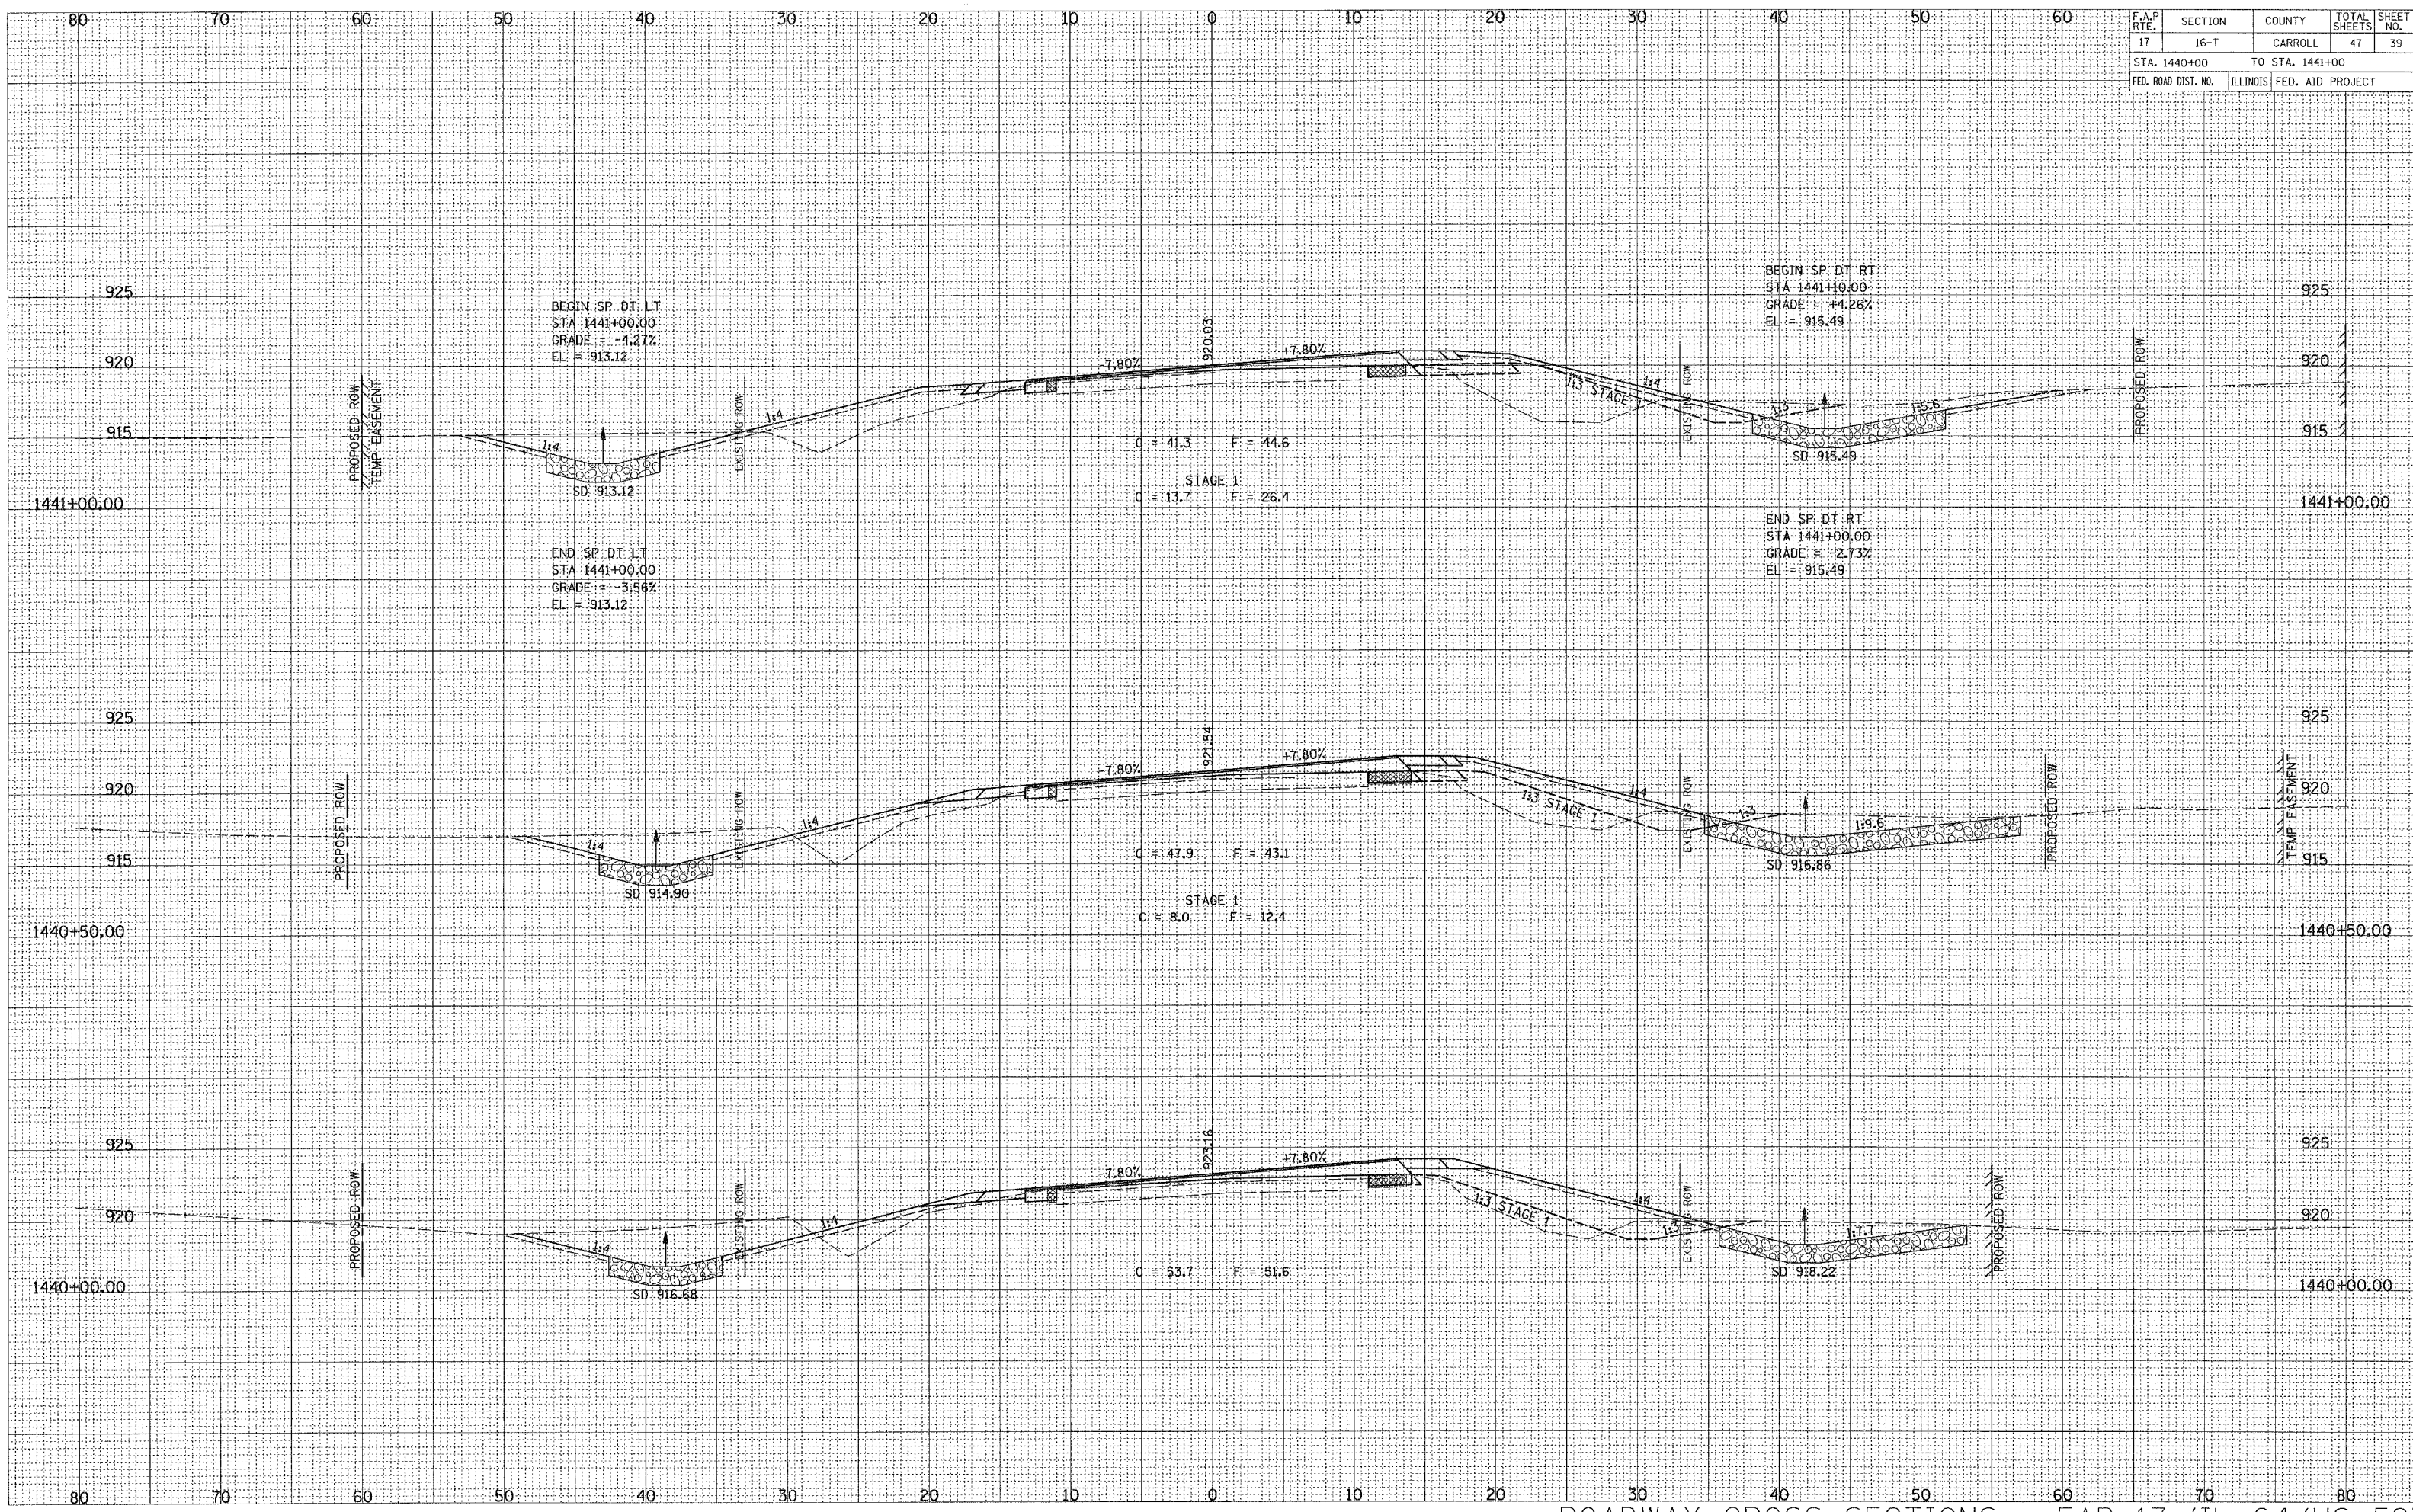

ROADWAY CROSS SECTIONS - FAP 17 (IL 64/US 52)

FINAL SURVEY PLOTTED TEMPLATE AREAS CHECKED

ORIGINAL SURVEY PLOTTED TEMPLATE AREAS CHECKED