


F.A.P. RTE.	SECTION	COUNTY	TOTAL SHEETS	SHEET NO.
17	16-T	CARROLL	47	46
STA. 103+50		TO STA. 104+50		
FED. ROAD DIST. NO.	ILLINOIS	FED. AID PROJECT		

DATE _____
 BY _____
 SURVEYED _____
 ADJUSTED _____
 TEMPLATE _____
 AREAS _____
 AREAS CHECKED _____
 NO. _____

DATE _____
 BY _____
 SURVEYED _____
 ADJUSTED _____
 TEMPLATE _____
 AREAS _____
 AREAS CHECKED _____
 NO. _____

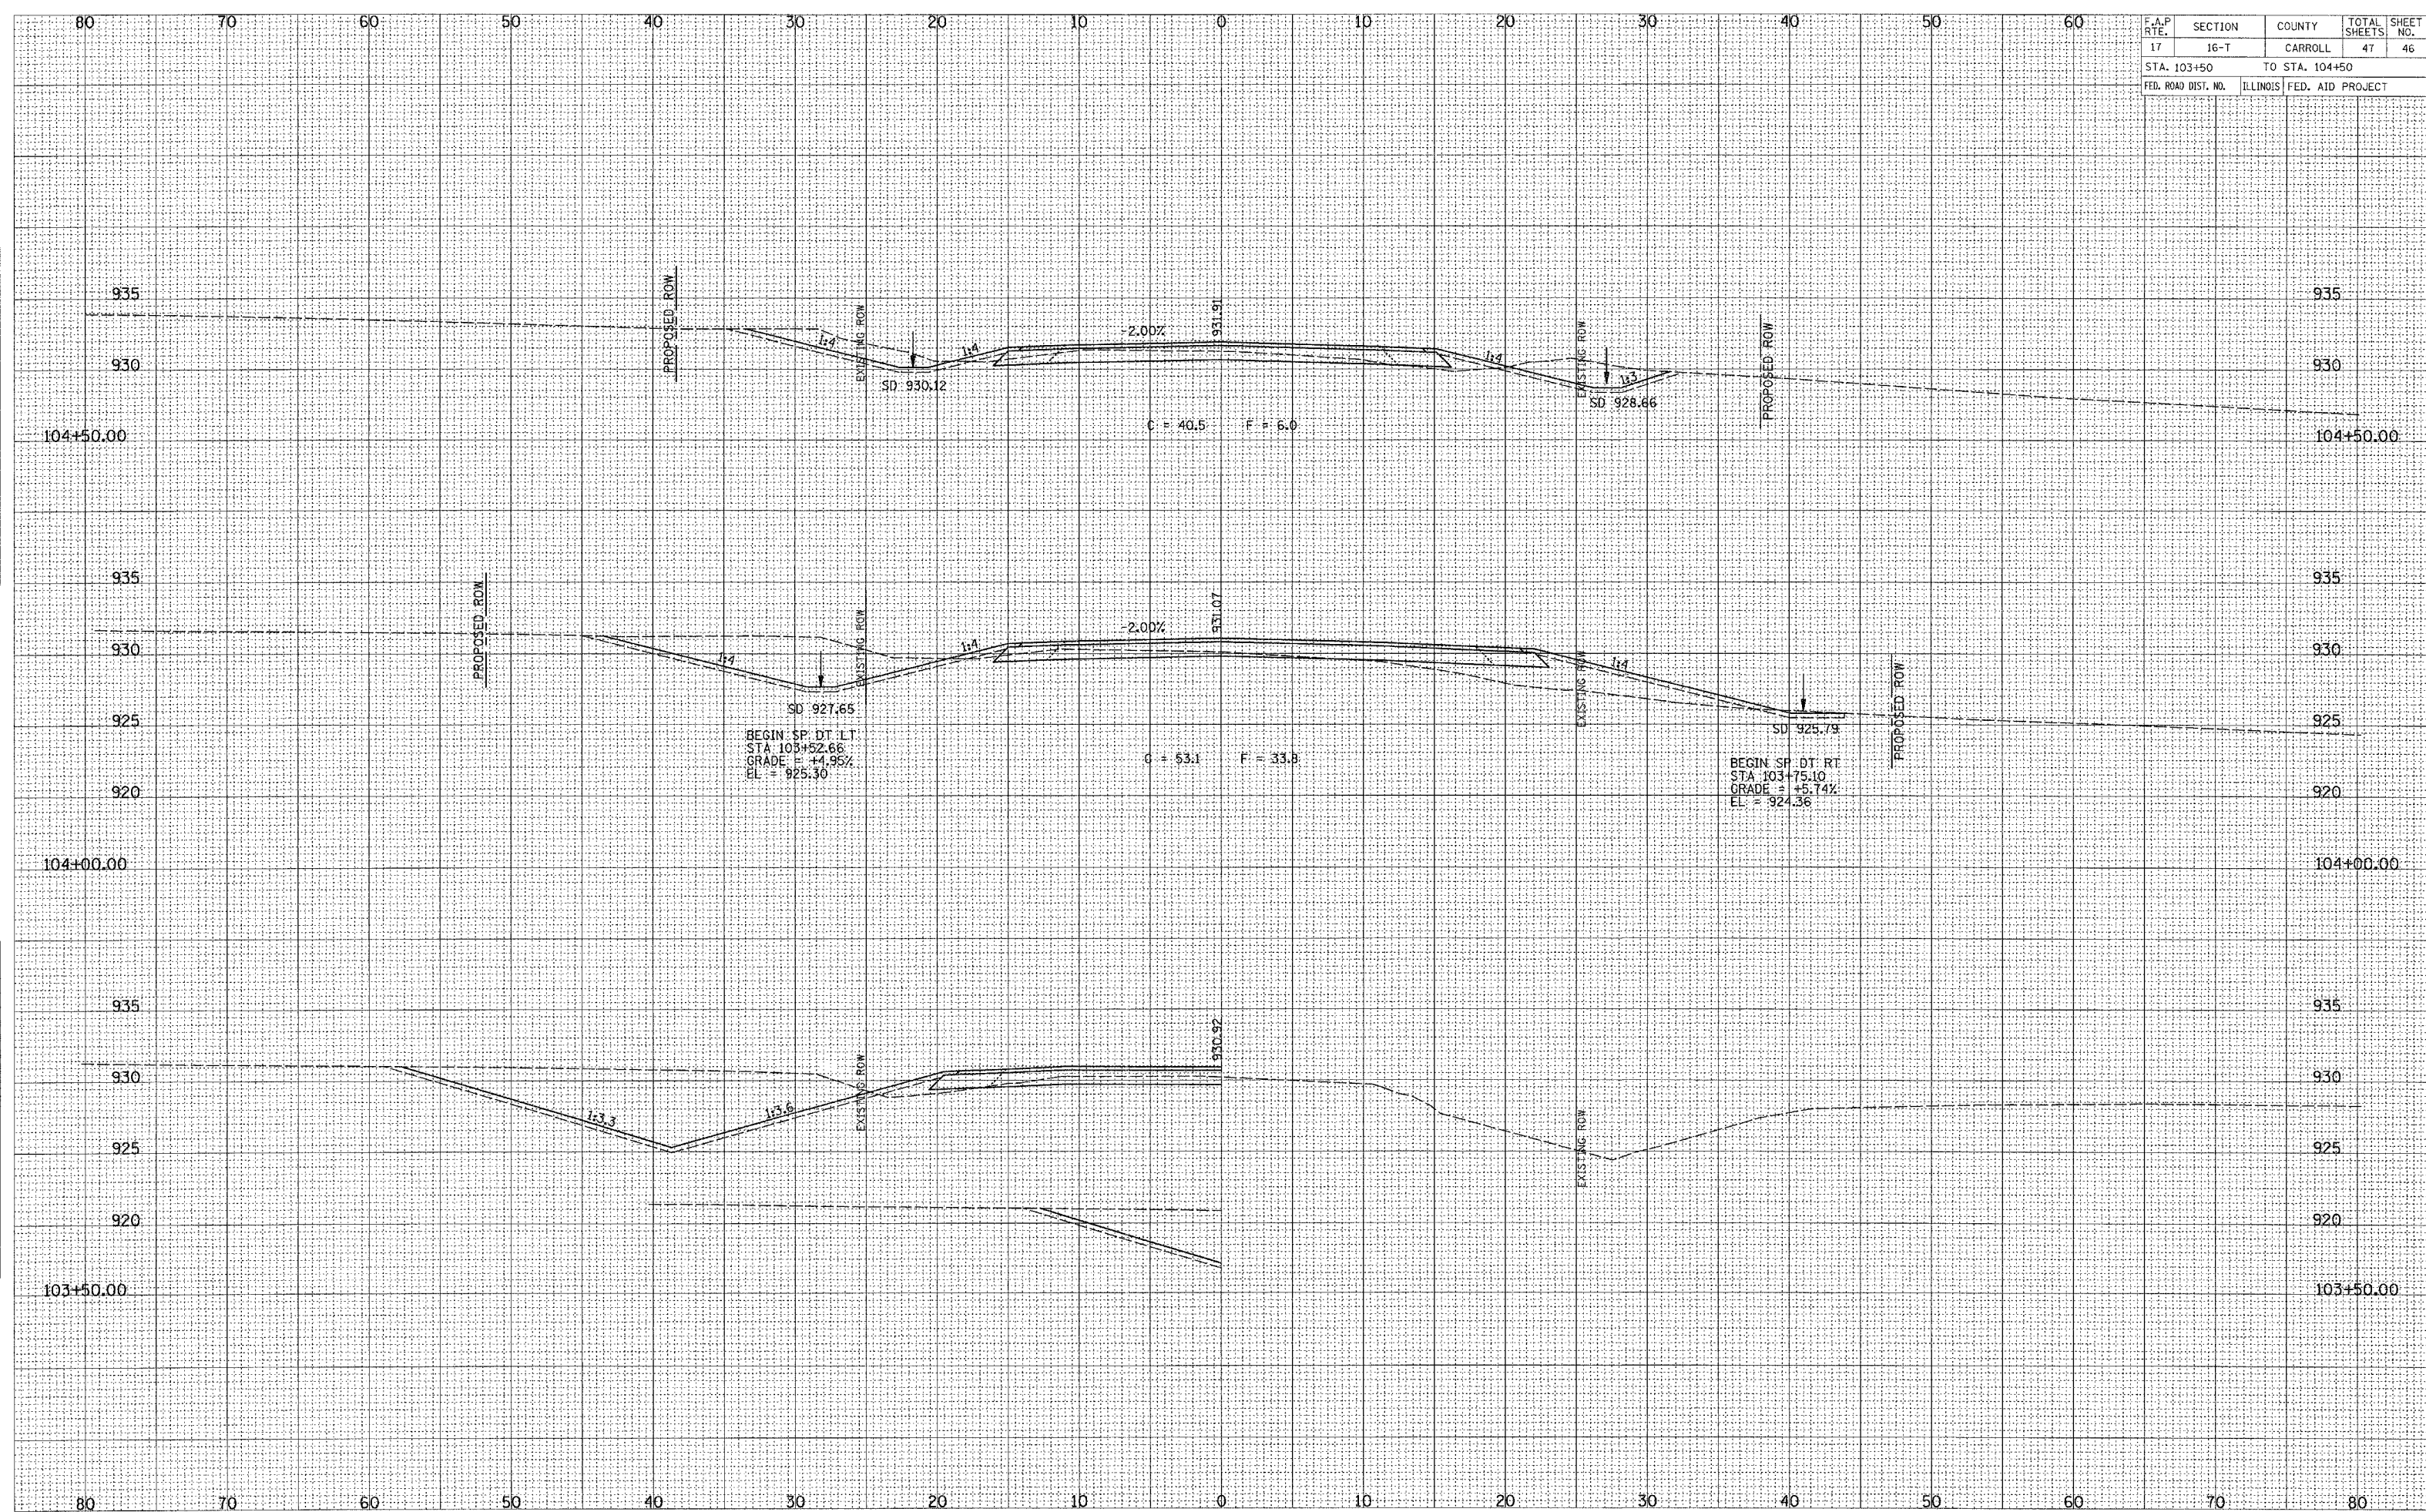

ROADWAY CROSS SECTIONS - WILLOW ROAD