


F.A.P. RTE.	SECTION	COUNTY	TOTAL SHEETS	SHEET NO.
749	(122BR)BR	COLES	49	12
STA.	TO STA.			
FED. ROAD DIST. NO.	ILLINOIS	FED. AID PROJECT		

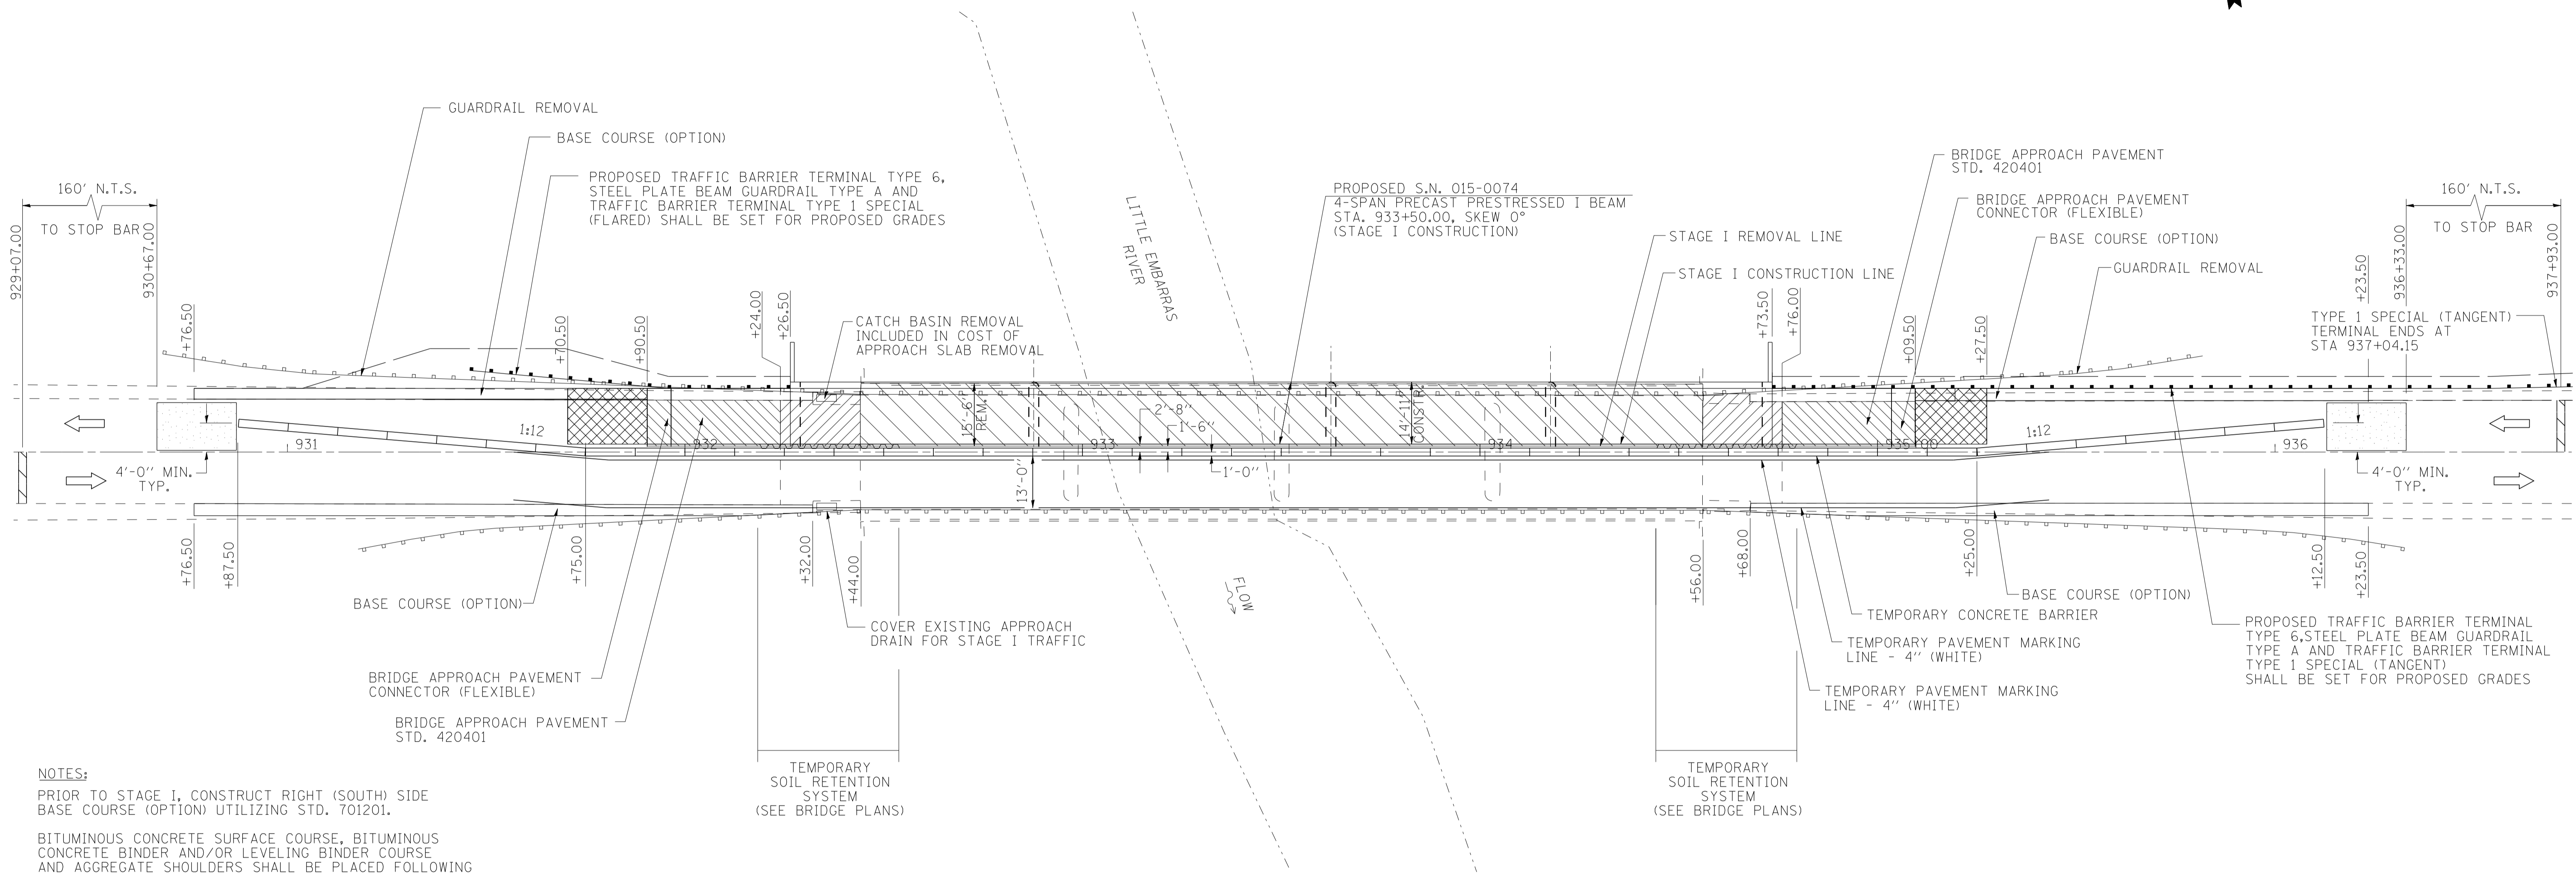

NOTES:
 PRIOR TO STAGE I, CONSTRUCT RIGHT (SOUTH) SIDE BASE COURSE (OPTION) UTILIZING STD. 701201.
 BITUMINOUS CONCRETE SURFACE COURSE, BITUMINOUS CONCRETE BINDER AND/OR LEVELING BINDER COURSE AND AGGREGATE SHOULDERS SHALL BE PLACED FOLLOWING STAGE I AND STAGE II CONSTRUCTION UNDER STD. 701201
 SEE BRIDGE PLANS FOR ADDITIONAL INFORMATION ON STAGE CONSTRUCTION
 UNLESS NOTED, BASE COURSE (OPTION) TO REMAIN IN PLACE AFTER BRIDGE CONSTRUCTION IS COMPLETE
 ALL DETAILS NOT SHOWN ARE TO BE PER THE REQUIREMENTS OF STD. 701321.
 FOR ADDITIONAL DETAILS ON LANE CLOSURES WITH BARRIERS, SEE SPECIAL PROVISION FOR TRAFFIC CONTROL AND PROTECTION AND STD. 701321

LEGEND

	PAVEMENT REMOVAL
	APPROACH SLAB REMOVAL
	BRIDGE REMOVAL
	TEMPORARY RAMP
	IMPACT ATTENUATOR (NON-REDIRECTIVE), TEST LEVEL 3
	STOP BAR

REVISIONS	
NAME	DATE

ILLINOIS DEPARTMENT OF TRANSPORTATION

**TRAFFIC CONTROL PLAN
STAGE I CONSTRUCTION**

DATE 1/06

DRAWN BY MLO
CHECKED BY PBB

PLOT DATE = 7/24/2006
 FILE NAME = F:\03\0301\05\Drawings\StageConstruction.dgn
 PLOT SCALE = 20.000 / IN.
 USER NAME = Inxks