
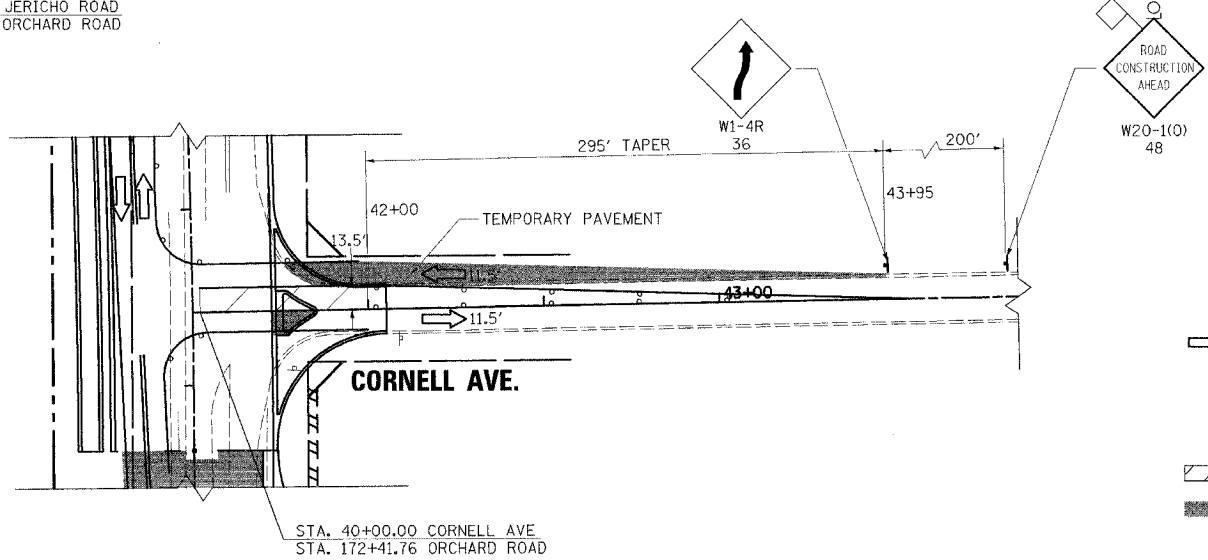


F.A.P. RTE.	SECTION	COUNTY	TOTAL SHEETS	SHEET NO.
336	99-00232-00-WR	KANE	97	29
STA.	TO STA.			
FED. ROAD DIST. NO.	ILLINOIS	FED. AID PROJECT		CONTRACT NO.: 83738

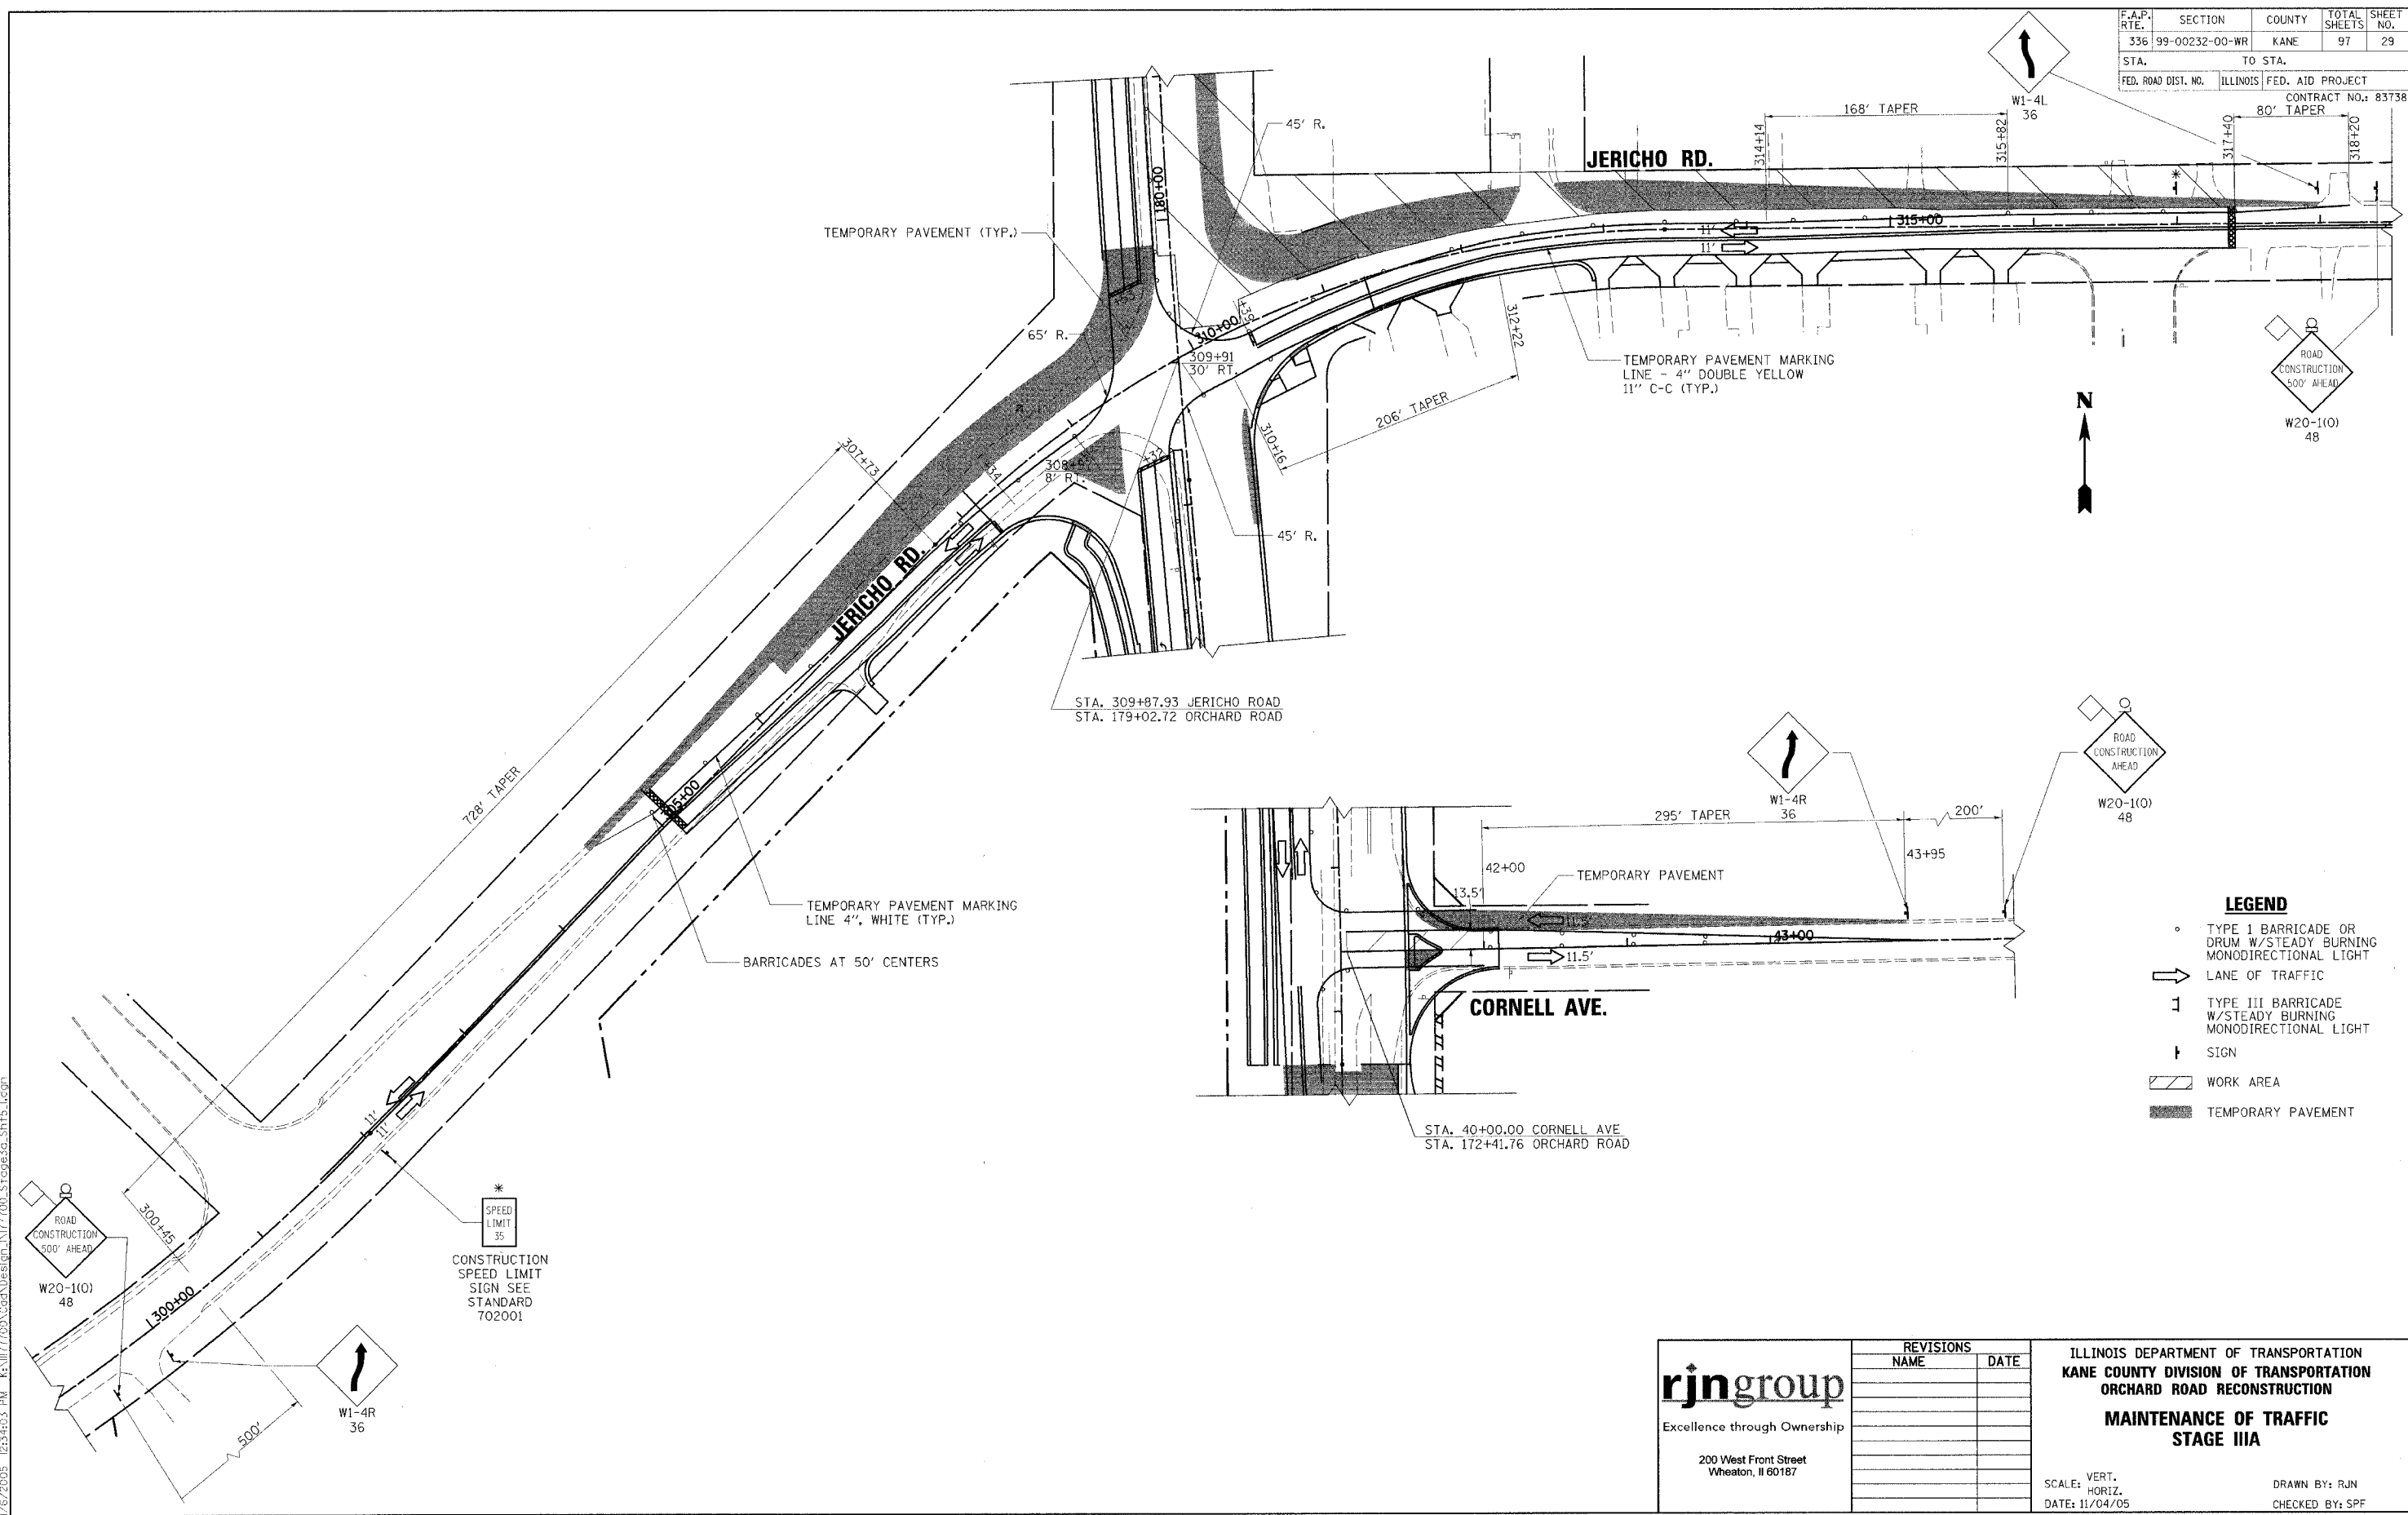

- LEGEND**
- TYPE I BARRICADE OR DRUM W/STEADY BURNING MONODIRECTIONAL LIGHT
  - ➔ LANE OF TRAFFIC
  - 1 TYPE III BARRICADE W/STEADY BURNING MONODIRECTIONAL LIGHT
  - † SIGN
  - ▨ WORK AREA
  - ▨ TEMPORARY PAVEMENT

**rjngroup**  
Excellence through Ownership

200 West Front Street  
Wheaton, IL 60187

REVISIONS	
NAME	DATE

ILLINOIS DEPARTMENT OF TRANSPORTATION  
KANE COUNTY DIVISION OF TRANSPORTATION  
ORCHARD ROAD RECONSTRUCTION  
**MAINTENANCE OF TRAFFIC  
STAGE IIIA**

SCALE: VERT. \_\_\_\_\_  
HORIZ. \_\_\_\_\_  
DATE: 11/04/05

DRAWN BY: RJN  
CHECKED BY: SPF

11/6/2005 12:54:03 PM K:\117700\Doc\Design\117700\_Stage3a\_Sht15.dgn