
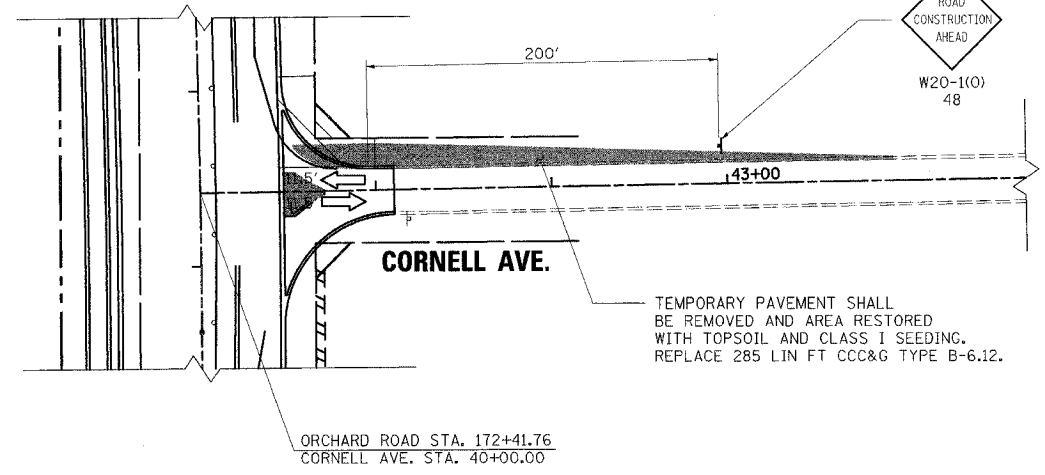


F.A.P. RTE.	SECTION	COUNTY	TOTAL SHEETS	SHEET NO.
336	99-00232-00-WR	KANE	97	32
STA.	TO STA.			
FED. ROAD DIST. NO.	ILLINOIS	FED. AID PROJECT	CONTRACT NO.: 83738	

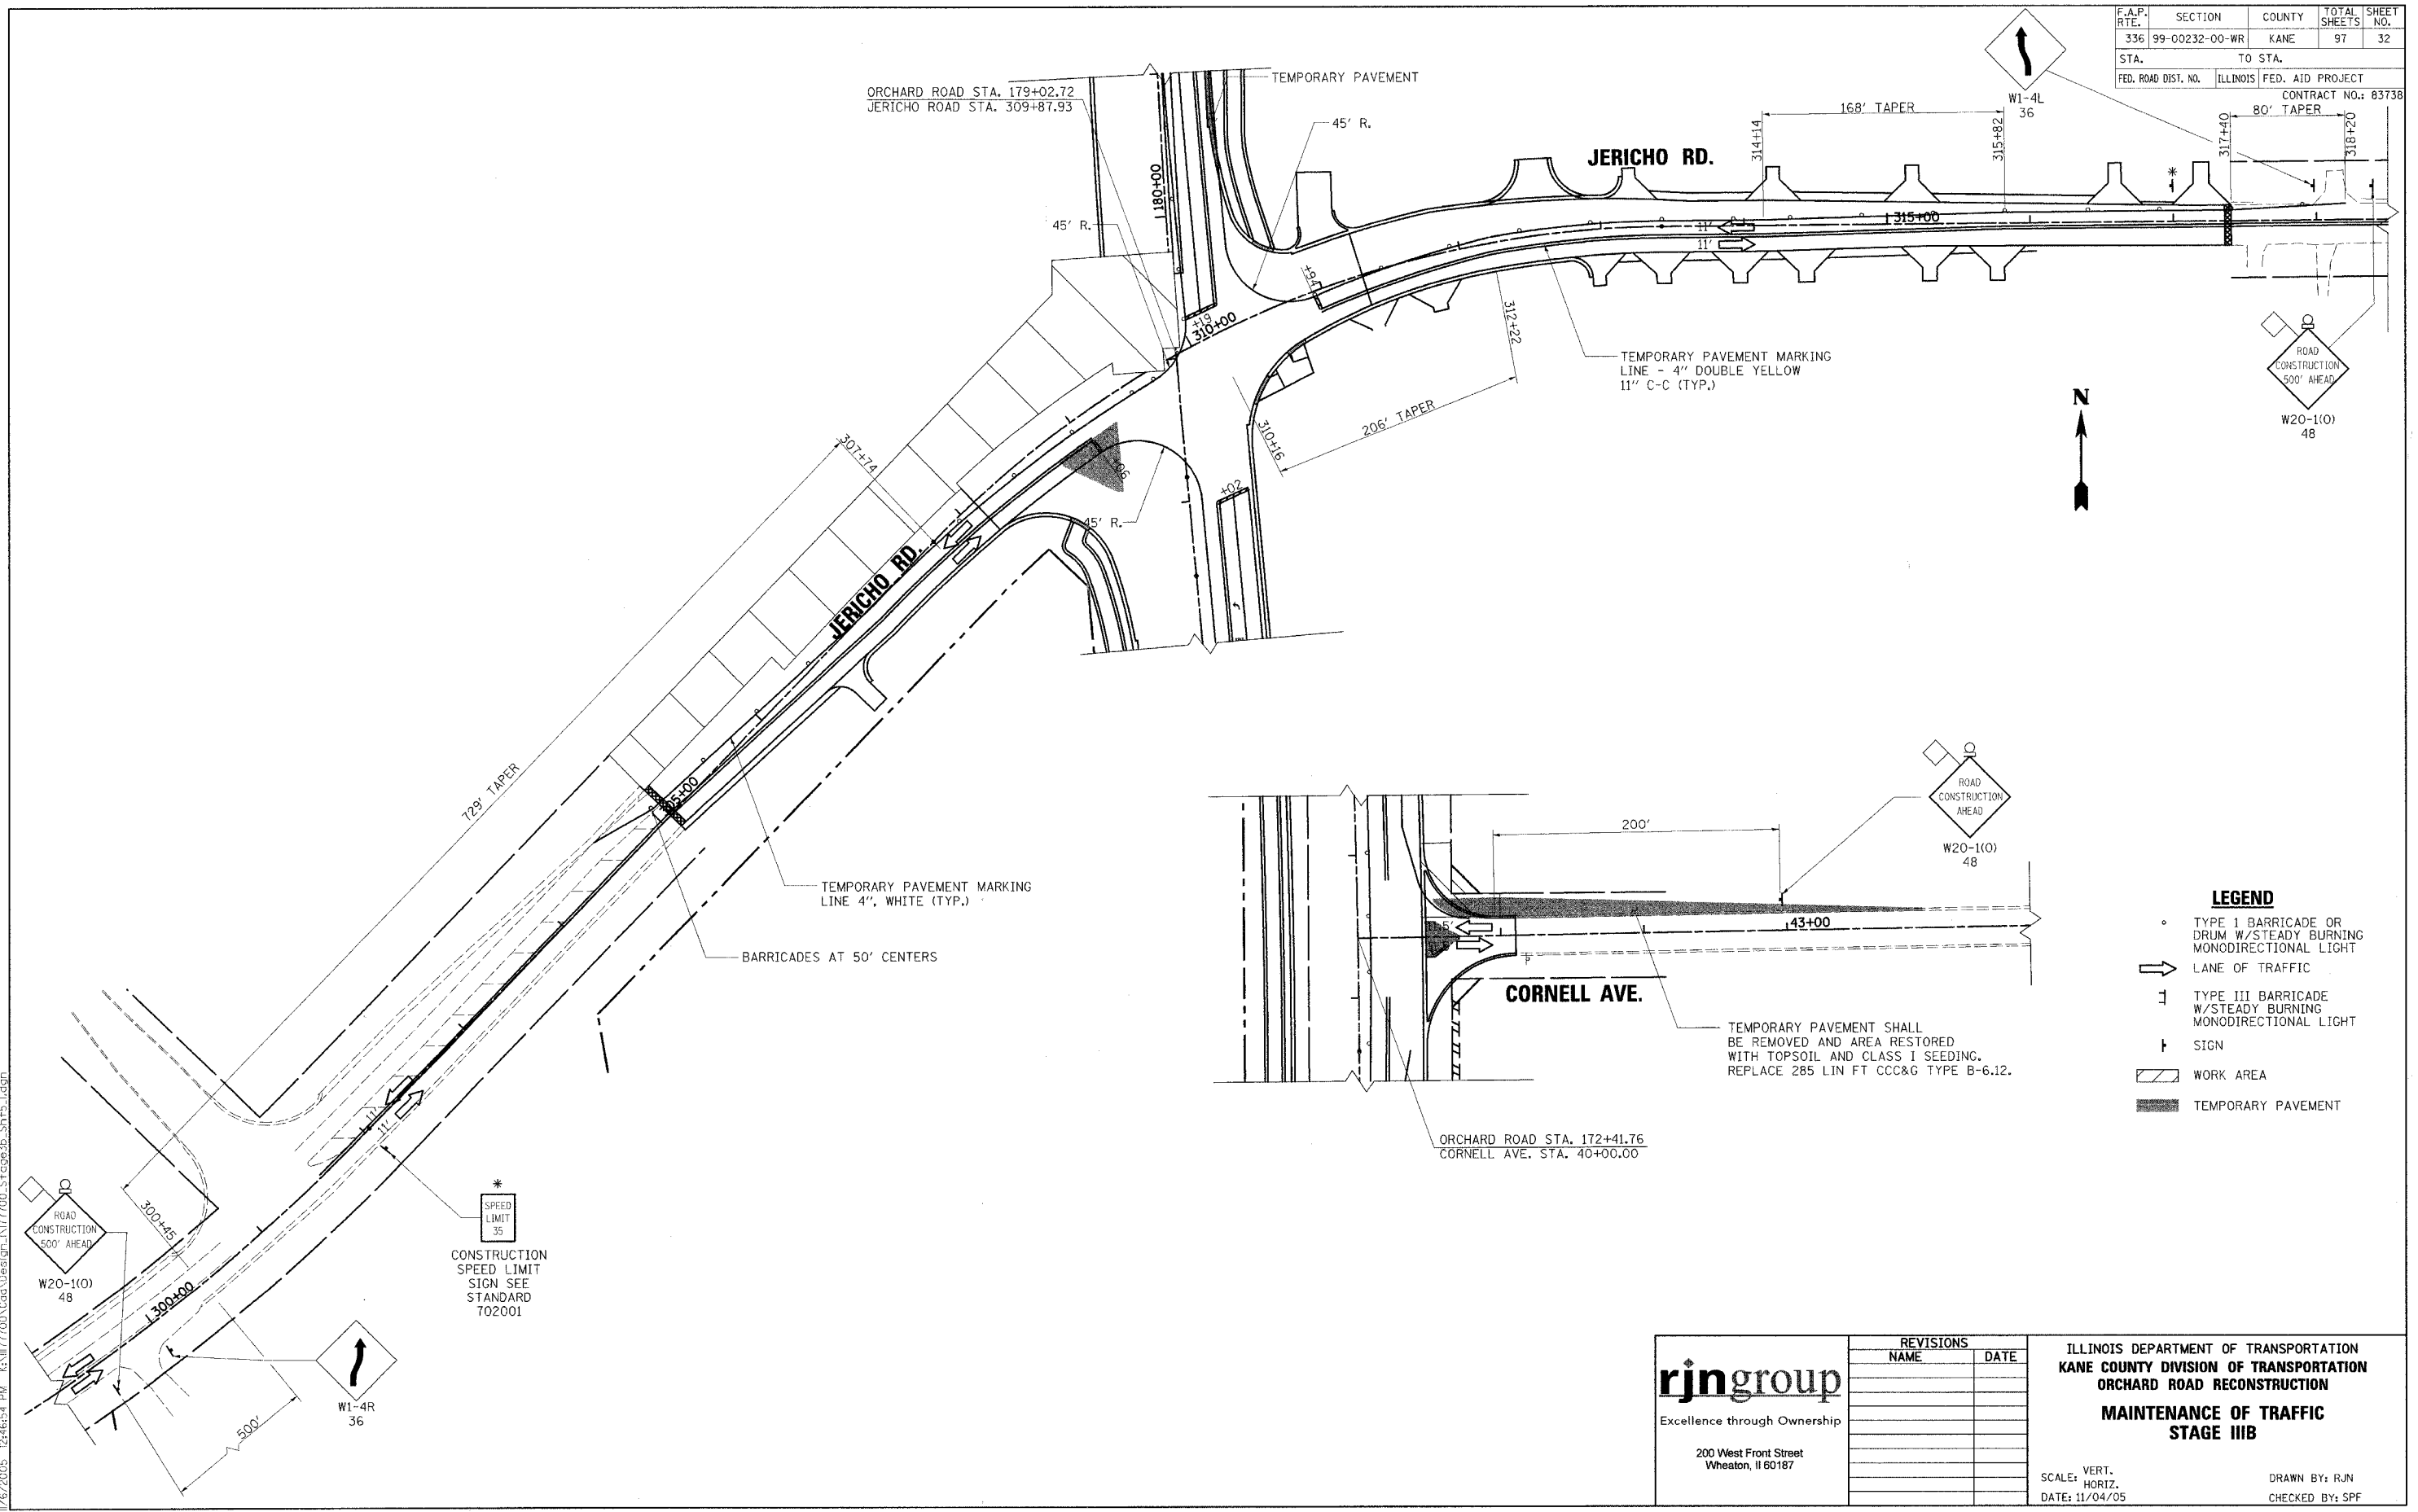

- LEGEND**
- TYPE I BARRICADE OR DRUM W/STEADY BURNING MONODIRECTIONAL LIGHT
 - ➔ LANE OF TRAFFIC
 - ⌈ TYPE III BARRICADE W/STEADY BURNING MONODIRECTIONAL LIGHT
 - ⌋ SIGN
 - ▨ WORK AREA
 - ▨ TEMPORARY PAVEMENT

11/6/2005 12:46:54 PM I:\1177700\Drawings\Design\1177700_S115.dgn

rjngroup
Excellence through Ownership
200 West Front Street
Wheaton, IL 60187

REVISIONS	
NAME	DATE

ILLINOIS DEPARTMENT OF TRANSPORTATION
KANE COUNTY DIVISION OF TRANSPORTATION
ORCHARD ROAD RECONSTRUCTION
**MAINTENANCE OF TRAFFIC
STAGE IIIB**

SCALE: VERT. _____
HORIZ. _____
DATE: 11/04/05

DRAWN BY: RJN
CHECKED BY: SPF