

| | | | | |
|------------------------------|----------------|--------------------|--------------|-----------|
| F. A. RTE. | SECTION | COUNTY | TOTAL SHEETS | SHEET NO. |
| TR 110 | 80-03108-00-BR | SCHUYLER | 20 | 20 |
| STA. 11+00.00 | | TO STA. 11+50.00 | | |
| FED. ROAD DIST. NO. ILLINOIS | | FED. AID PROJECT * | | |
| • BR05-169(35) | | 70 | | |







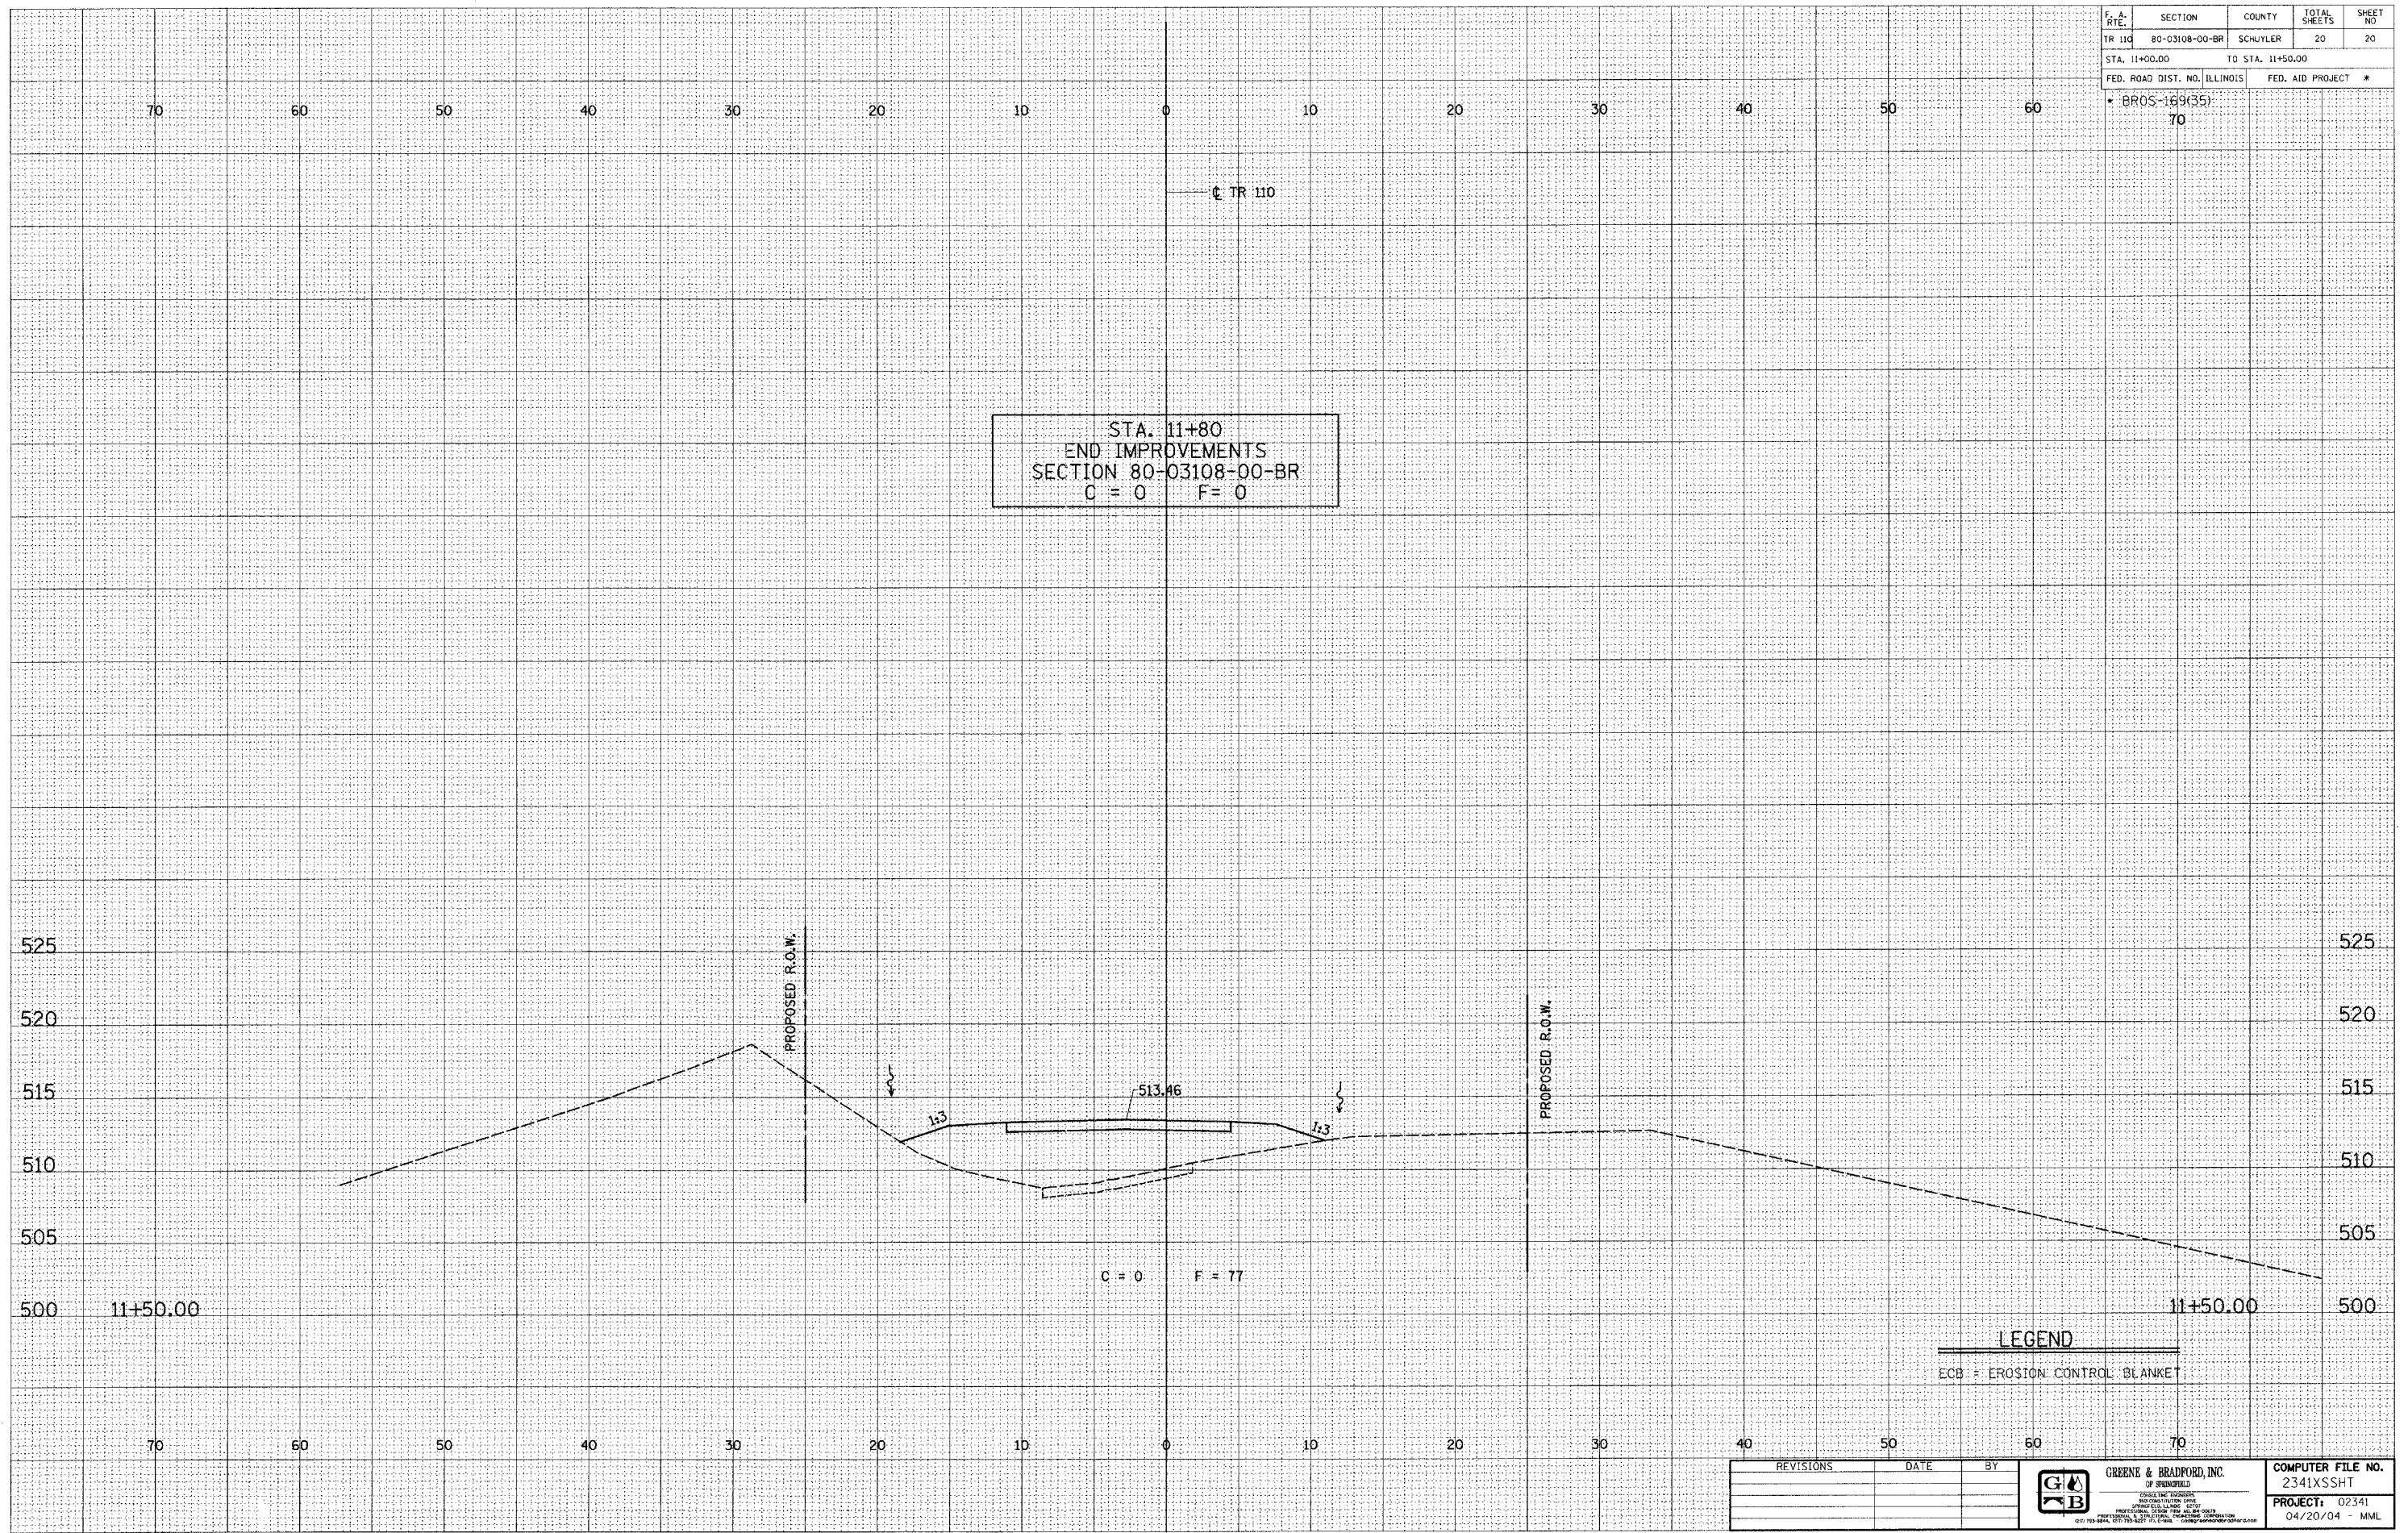

E-XSEC 1:1 8/25/98

| REVISIONS | DATE | BY |
|-----------|------|----|
| | | |
| | | |
| | | |

GREENE & BRADFORD, INC.

COMPUTER FILE NO.
2341XSSHT

PROJECT: 02341
04/20/04 - MML