


CONTRACT NO.				
F.A.S. RTE.	SECTION	COUNTY	TOTAL SHEETS	SHEET NO.
583	****	SCHUYLER	56	50
STA. 52+50.00		TO STA. 57+45.00		
FED. ROAD DIST. NO.		ILLINOIS FED. AID PROJECT **		

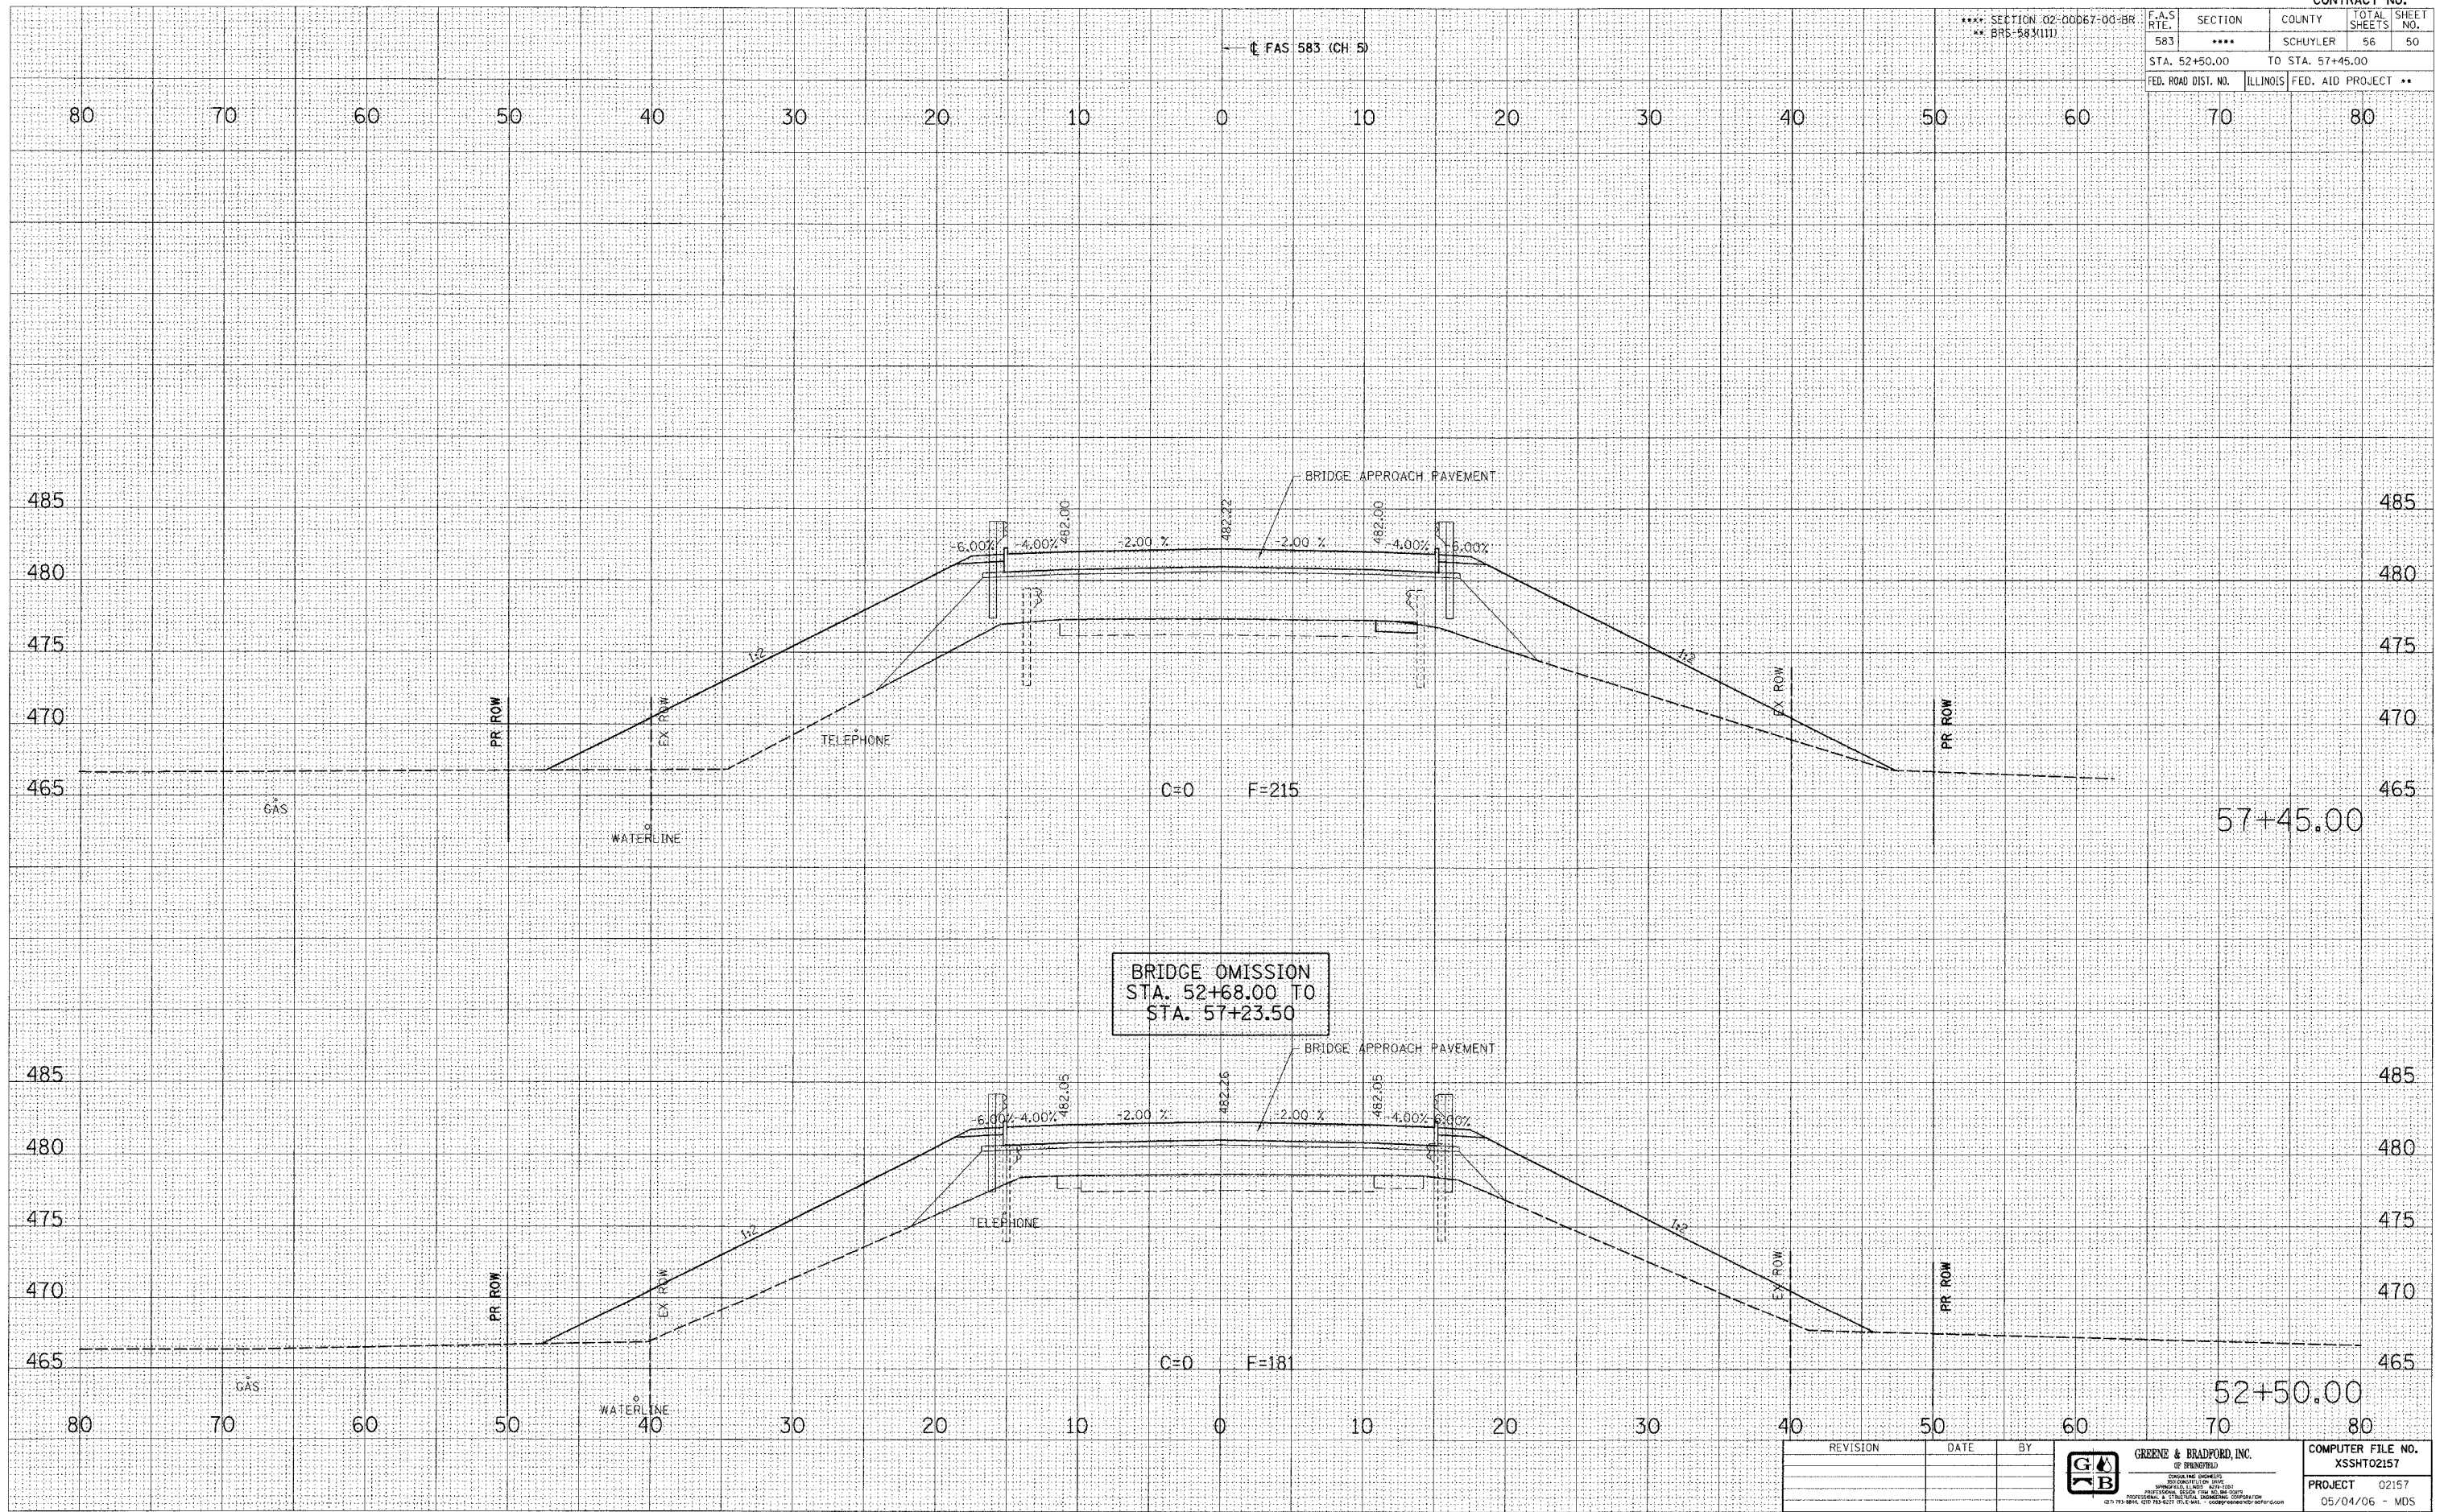

FINAL SURVEY	NO.
REVISIONS	DATE
BY	
DATE	
BY	
DATE	
BY	
DATE	

ORIGINAL SURVEY	NO.
REVISIONS	DATE
BY	
DATE	
BY	
DATE	
BY	
DATE	

PLOT DATE = #DDMMYY
FILE NAME = #FILE#
PLOT SCALE = #SCALE#
REFERENCE = #REF#
OPERATOR = #USER#

				PROJECT 02157 05/04/06 - MDS

CROSS SECTIONS - MAINLINE