
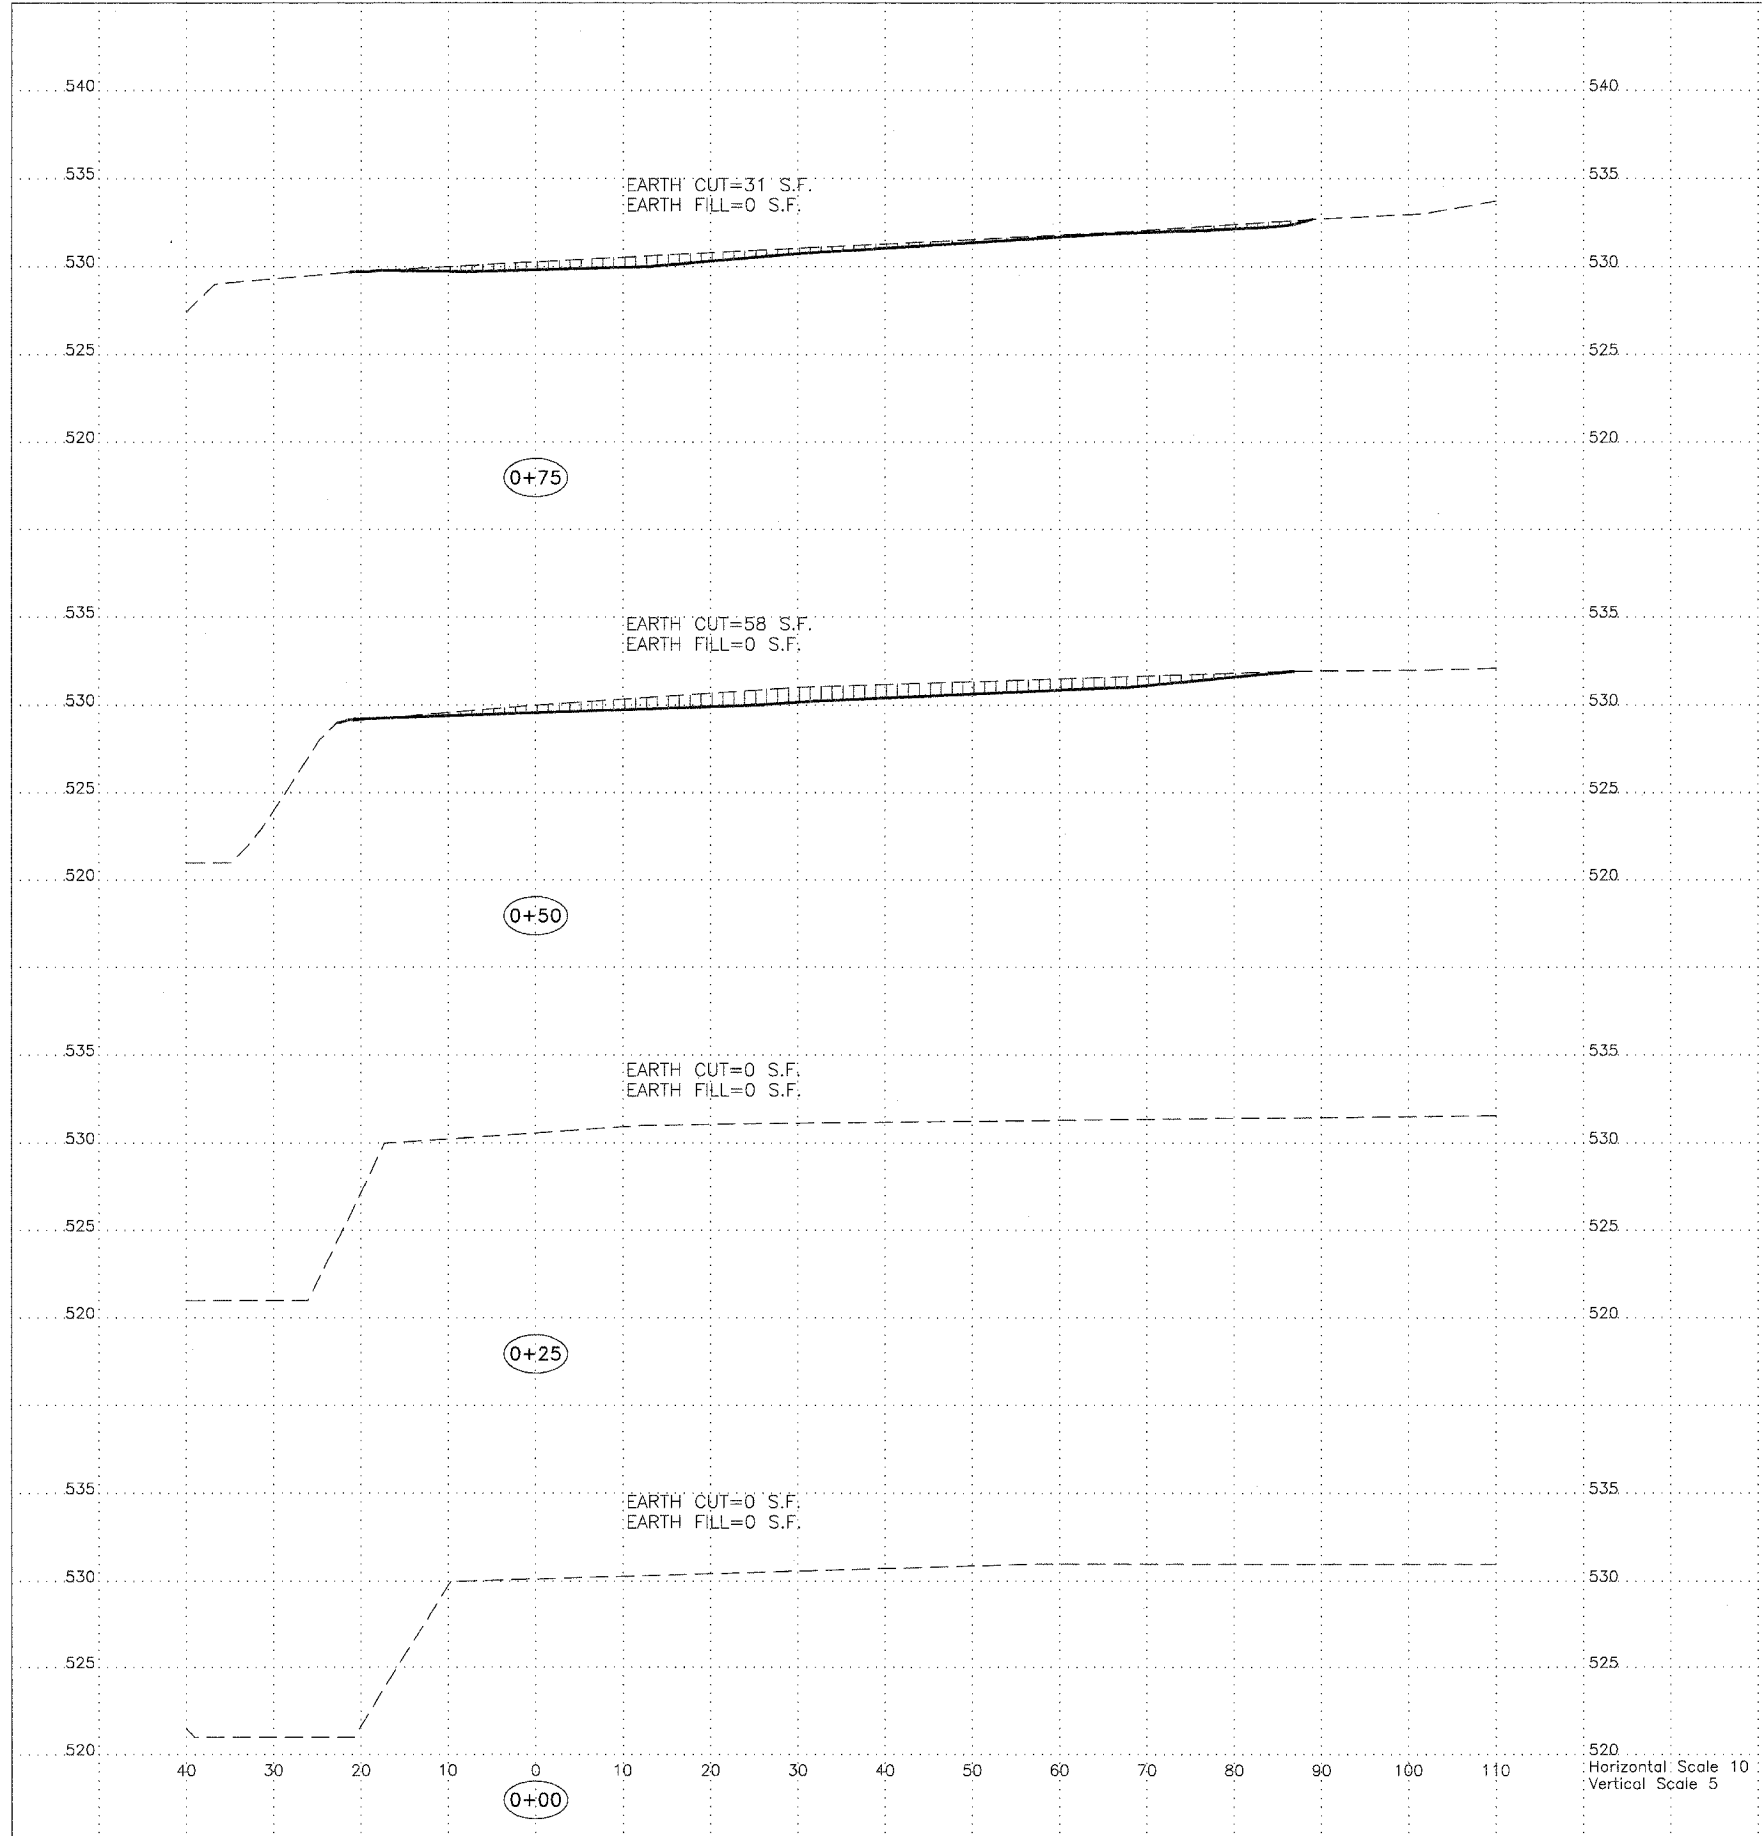


Young Shaft
Reclamation Project
AML-GMde-0508
Madison County

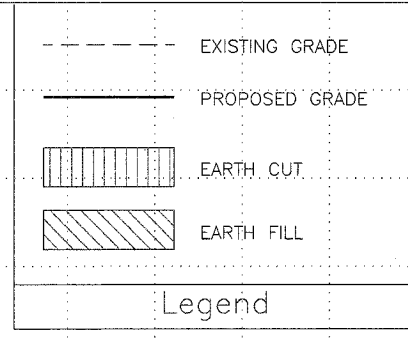

520
Horizontal Scale 10
Vertical Scale 5