


F.A.I. 80/94 (KINGERY EXPRESSWAY) SOIL BORING PROFILE ILLINOIS DEPARTMENT OF TRANSPORTATION, COOK COUNTY	F.A.I. RTE. 80/94	SECTION *	COUNTY COOK	TOTAL SHEETS 631	SHEET NO. 114
HORIZ SCALE: 1/2" = 10' VERT SCALE: 1" = 10'	DRAWN BY: M.S. CHECKED BY: J.L.	STA. TO STA. 2425 & 2626 R-2			
Wong Engineering, Inc. 1546 Main Street Lombard, IL 60148 Geo-Environmental Engineers 630-963-9928		ILLINOIS FED. AID PROJECT CONTRACT NO. 62111			

THIS SHEET IS INTENDED TO PROVIDE SOIL BORING INFORMATION ONLY.
SEE ROADWAY PLANS AND PROFILES FOR ROADWAY GEOMETRY AND DETAILS.



 1,2,3,4,5,6,7,8,9,10,11,12,13,14,15,16,17,18,19,20,21,22,23,24,25,26,27,28,29,30,31,32,33,34,35,36,37,38,39,40,41,42,43,44,45,46,47,48,49,50,51,52,53,54,55,56,57,58,59,60,61,62,63

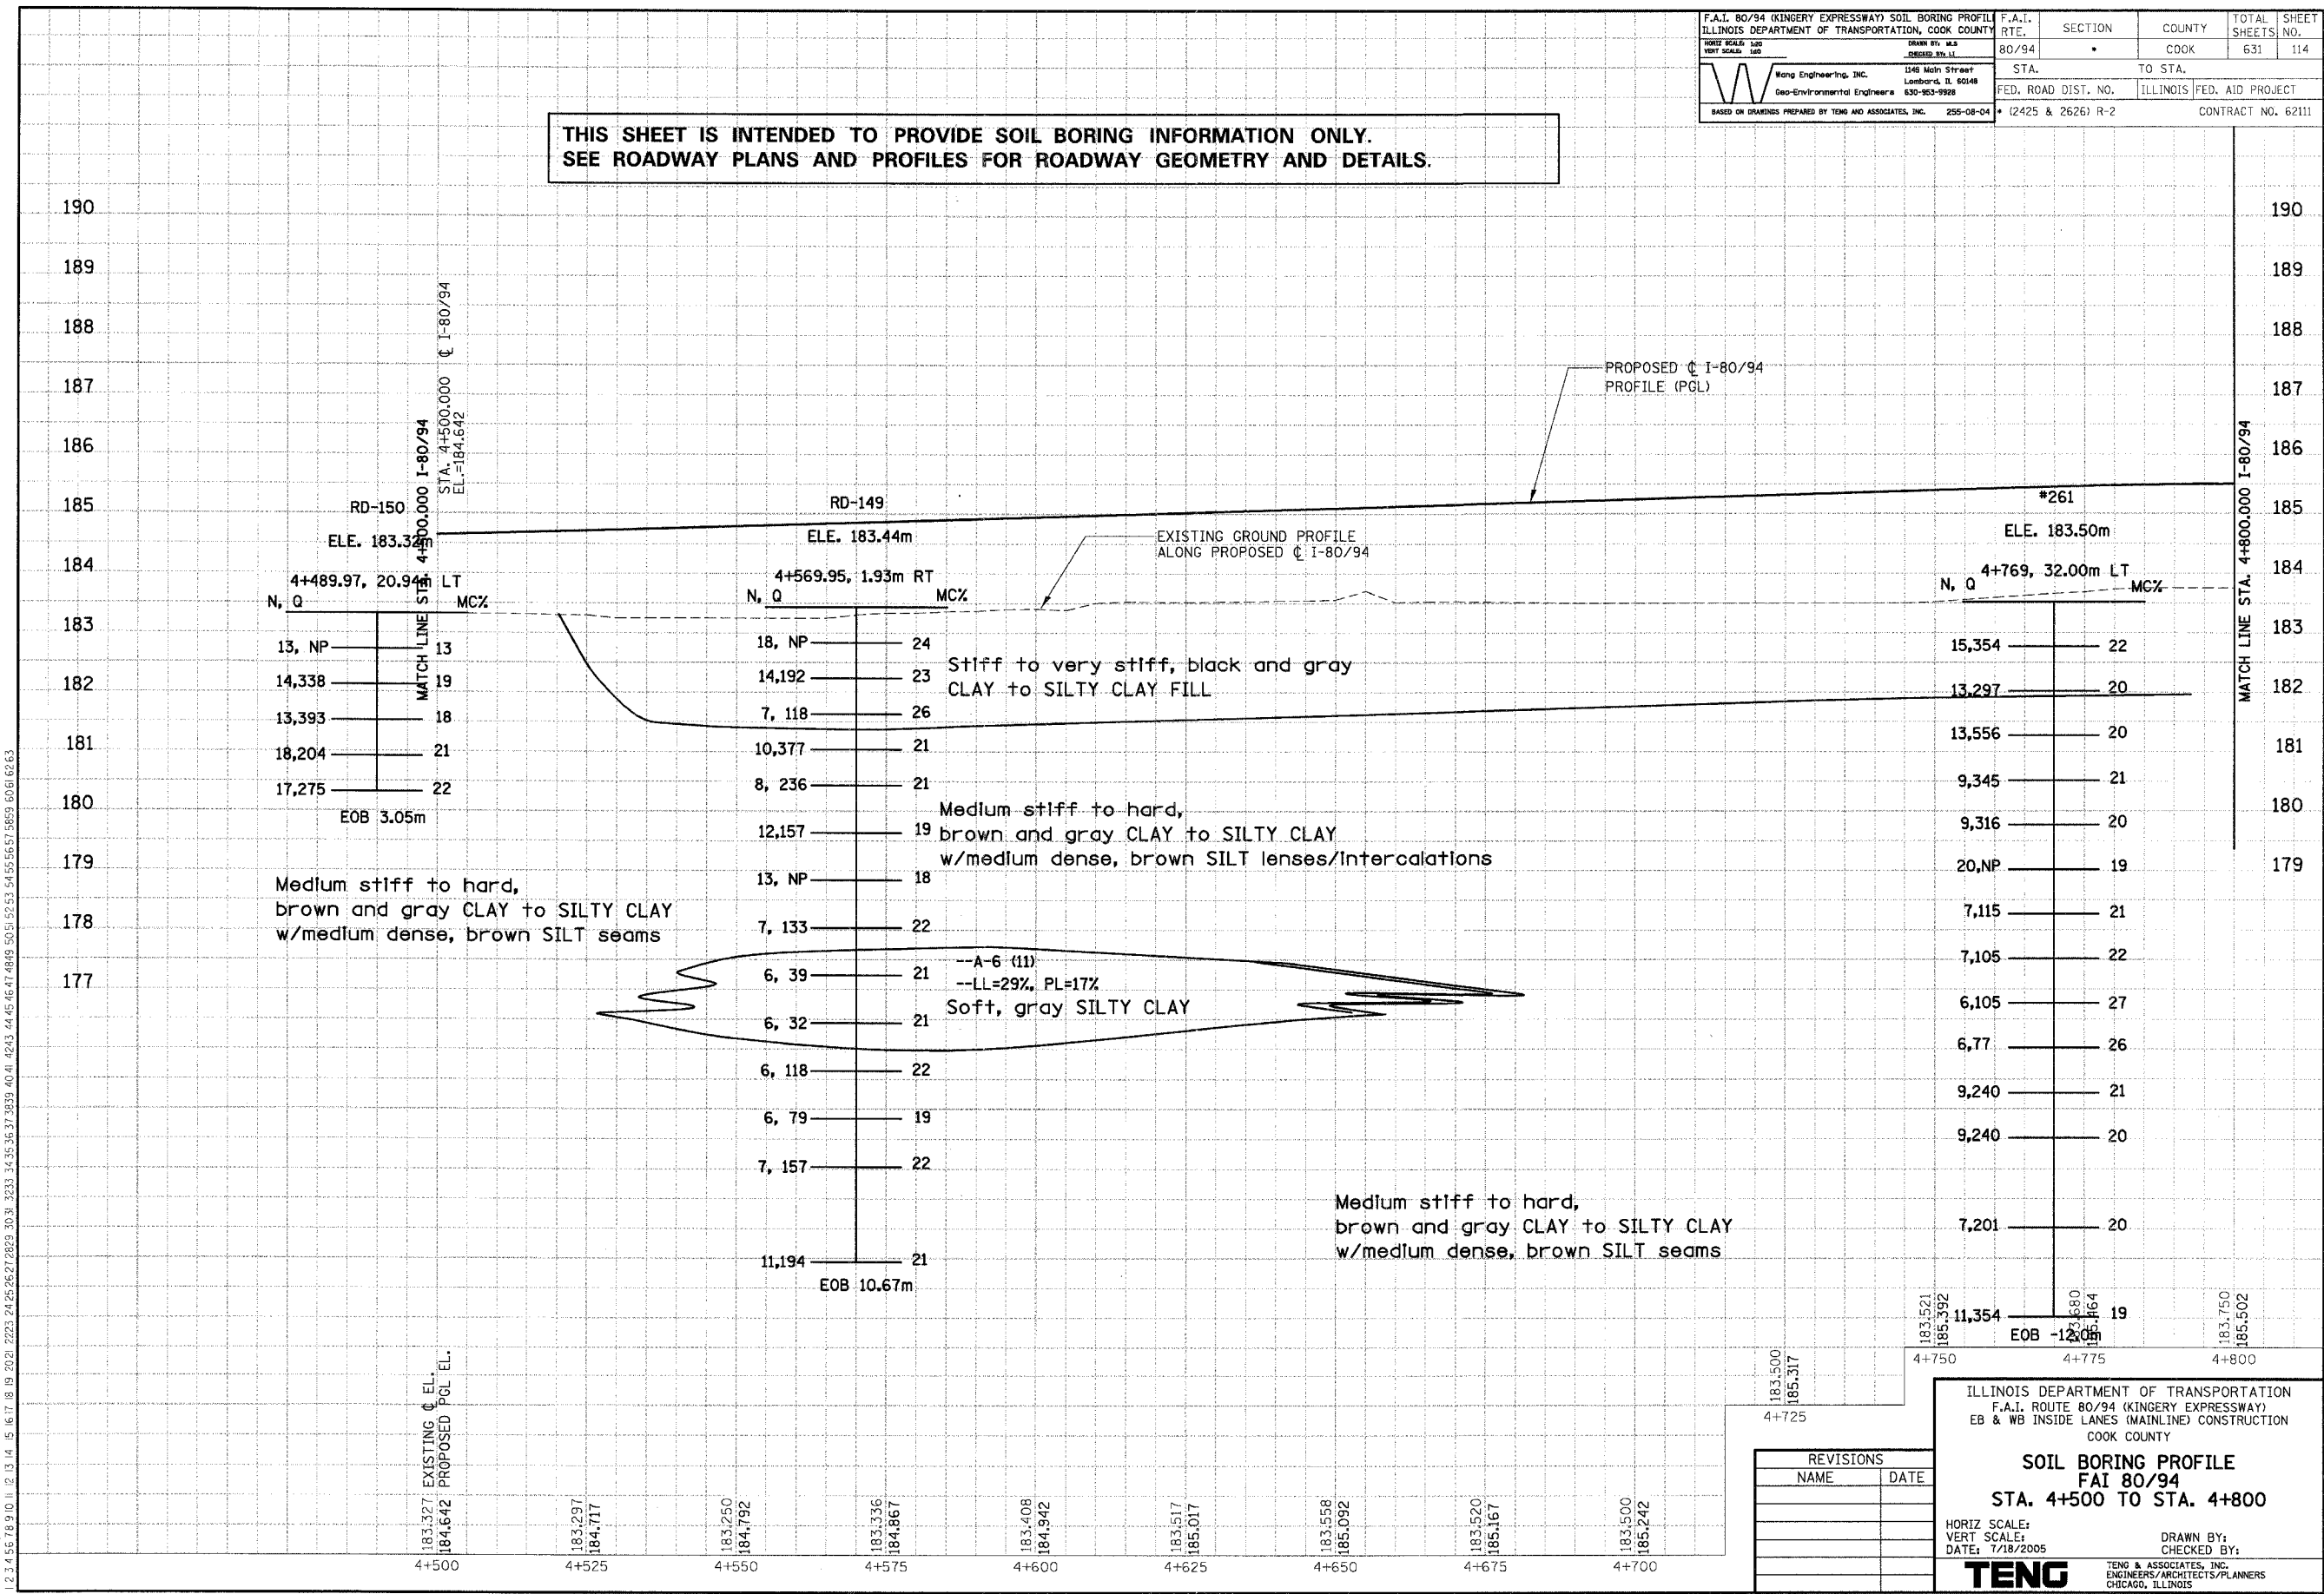

REVISIONS	
NAME	DATE

ILLINOIS DEPARTMENT OF TRANSPORTATION
 F.A.I. ROUTE 80/94 (KINGERY EXPRESSWAY)
 EB & WB INSIDE LANES (MAINLINE) CONSTRUCTION
 COOK COUNTY

SOIL BORING PROFILE
FAI 80/94
STA. 4+500 TO STA. 4+800

HORIZ SCALE: 1" = 10'
 VERT SCALE: 1" = 10'
 DATE: 7/18/2005

DRAWN BY: _____
 CHECKED BY: _____

TENG
 TENG & ASSOCIATES, INC.
 ENGINEERS/ARCHITECTS/PLANNERS
 CHICAGO, ILLINOIS