


F.A.I.	SECTION	COUNTY	TOTAL SHEETS	SHEET NO.
94/90	2003-028F	COOK	419	97
STA.		TO STA.		
FED. ROAD DIST. NO.	ILLINOIS	FED. AID PROJECT		

62580

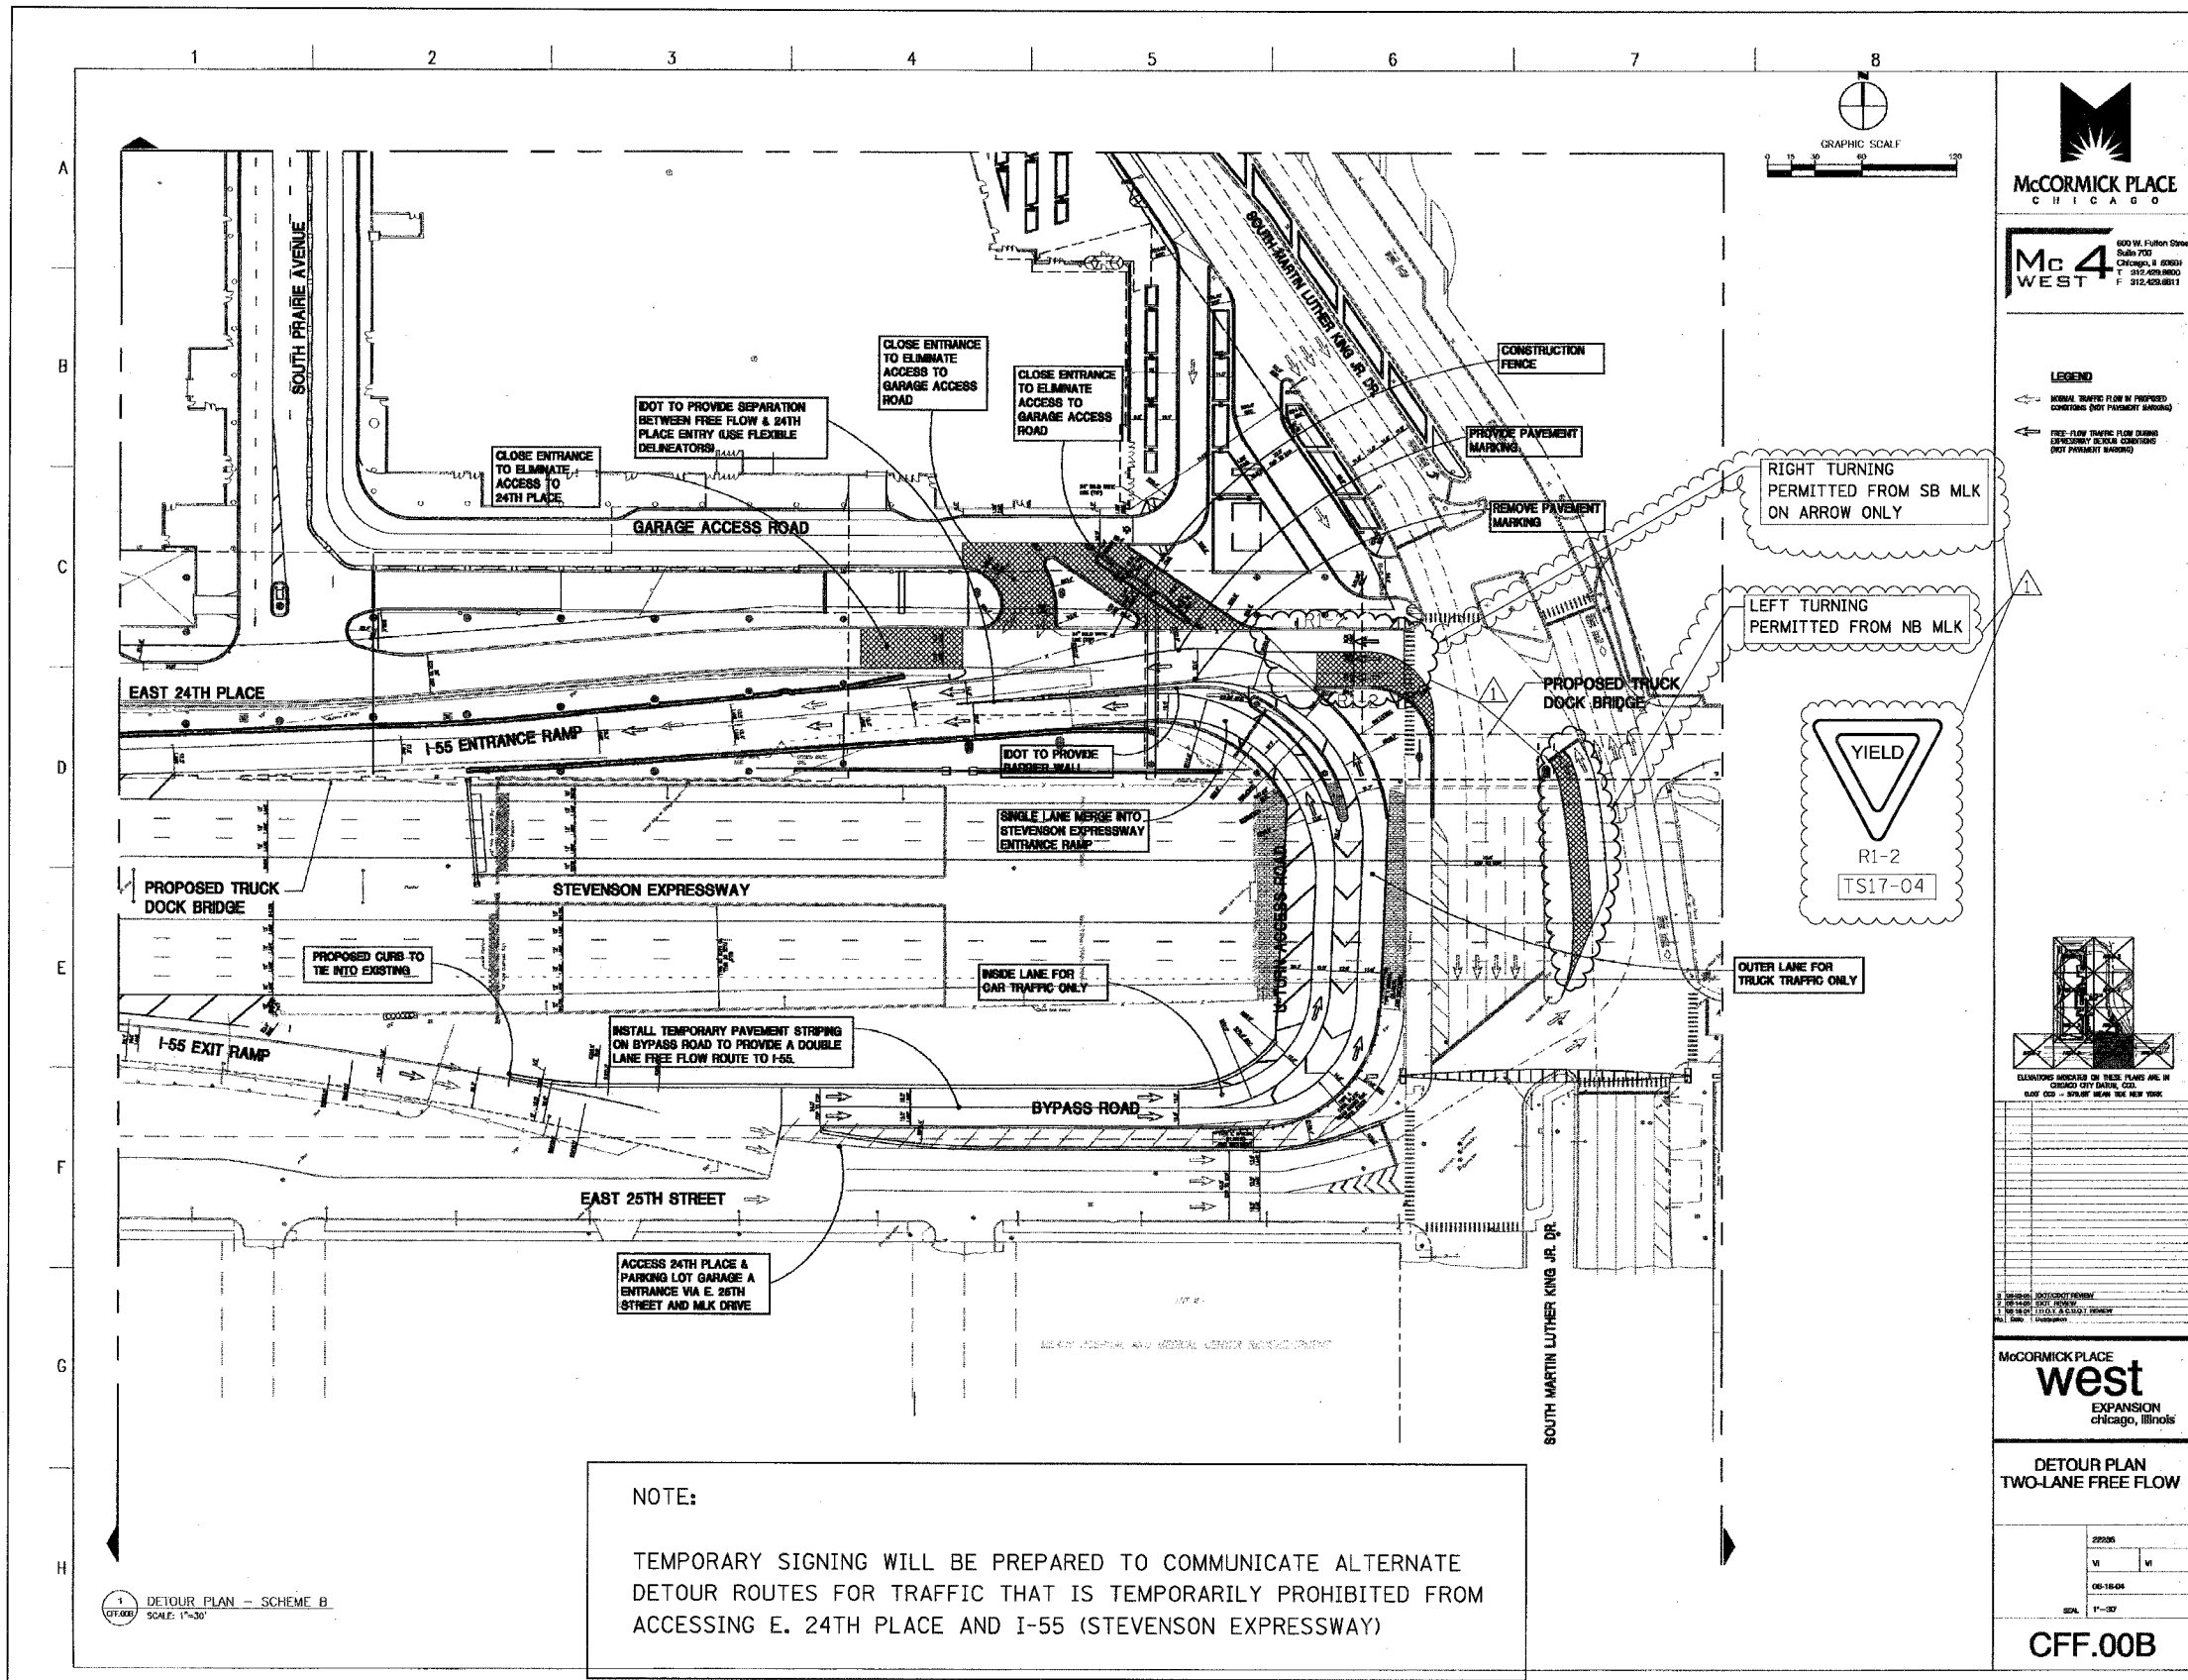

McCORMICK PLACE CHICAGO



Mc 4 WEST

600 W. Fulton Street
Suite 750
Chicago, IL 60601
T 312.426.1800
F 312.426.1811

LEGEND



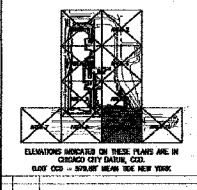 


McCORMICK PLACE west

EXPANSION
chicago, illinois

DETOUR PLAN
TWO-LANE FREE FLOW

CFF.00B

REVISIONS	
NAME	DATE
ADDENDUM 1	9/6/05

MLK-01

ILLINOIS DEPARTMENT OF TRANSPORTATION
F.A.I. 94/90 (DAN RYAN EXPRESSWAY)
NB DAN RYAN ELEVATED BRIDGE
REPAIR FROM 15TH TO 28TH STREETS
MCCORMICK PLACE WEST EXPANSION

SCALE: =NTS
DATE: 8/12/2005

DRAWN BY: RA
CHECKED BY: RS

BOWMAN, BARRETT & ASSOCIATES INC.
CONSULTING ENGINEERS
Chicago, Illinois
312.228.0100
www.bbainc.com

FOR INFORMATION ONLY

11/22/2005 04:55:06 AM