
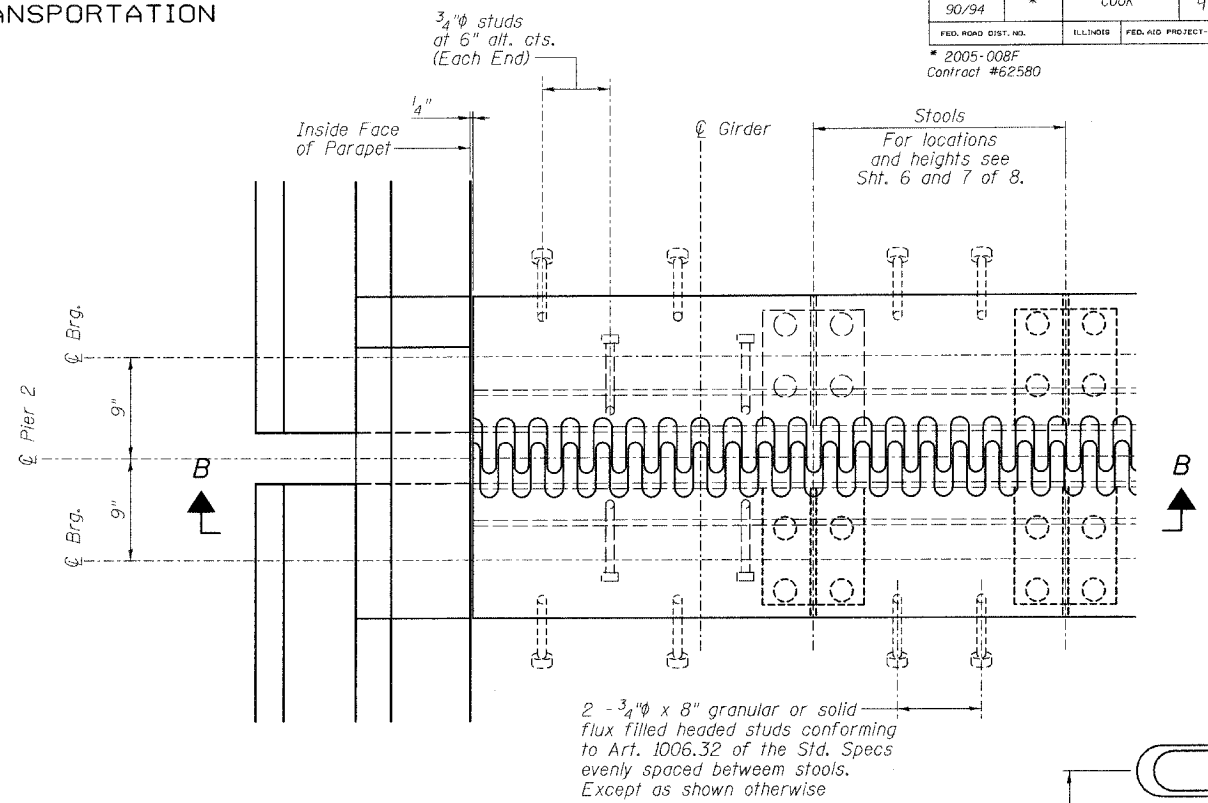



STATE OF ILLINOIS
DEPARTMENT OF TRANSPORTATION

ROUTE NO.	SECTION	COUNTY	TOTAL SHEETS	SHEET NO.
FAI 90/94	*	COOK	419	231
FED. ROAD DIST. NO.	ILLINOIS	FED. AID PROJECT		
* 2005-008F Contract #62580				


SHEET NO. 4
8 SHEETS

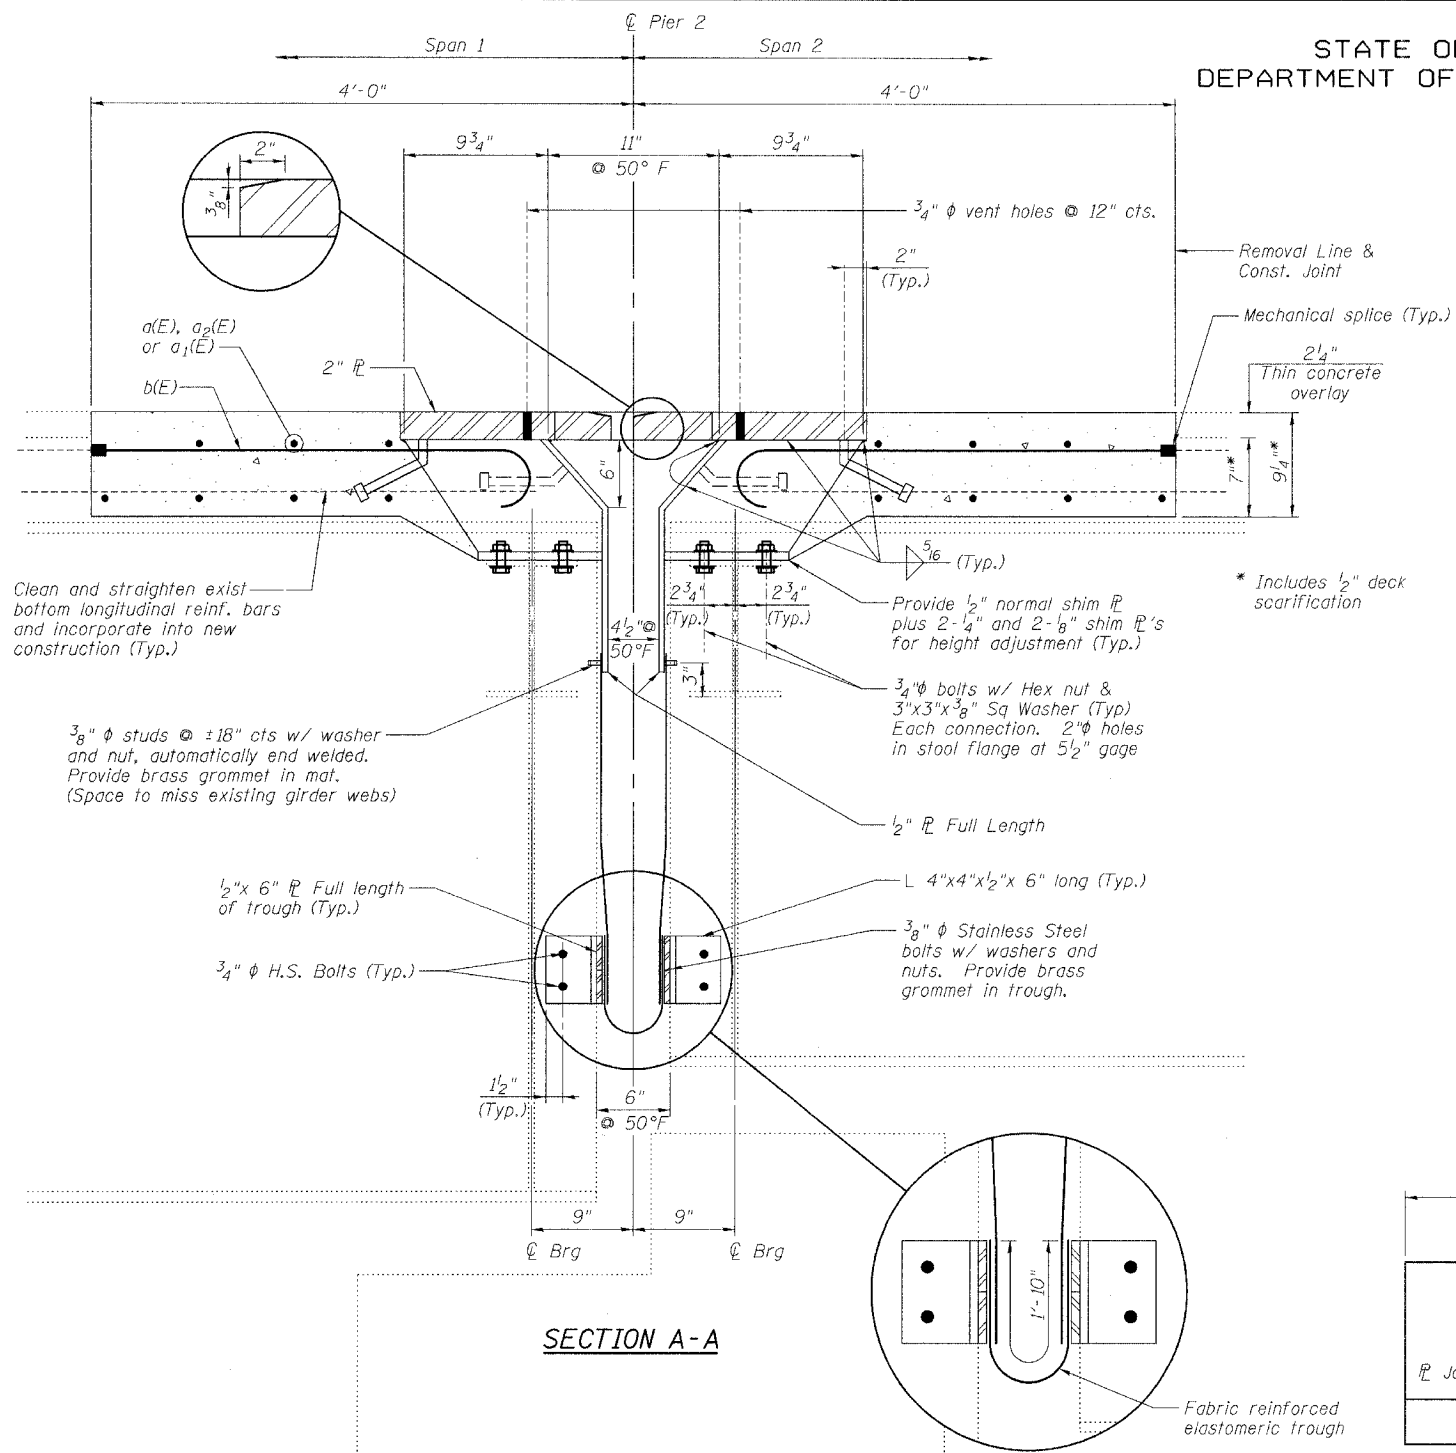


PLAN

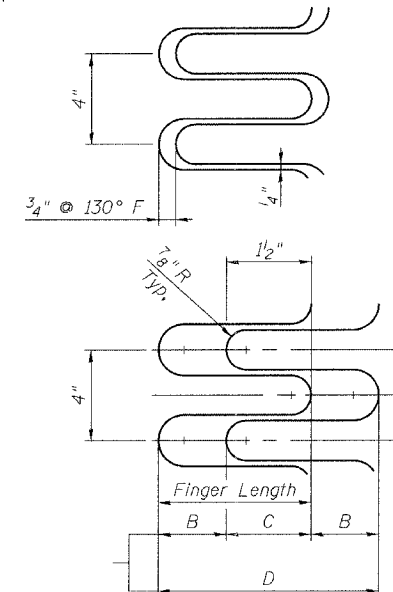

FINGER DETAIL
Finger Length = 6 3/4"
Weld Length = 9 3/4"
Weld Size = 5/16"
Expansion Length = 359.4"

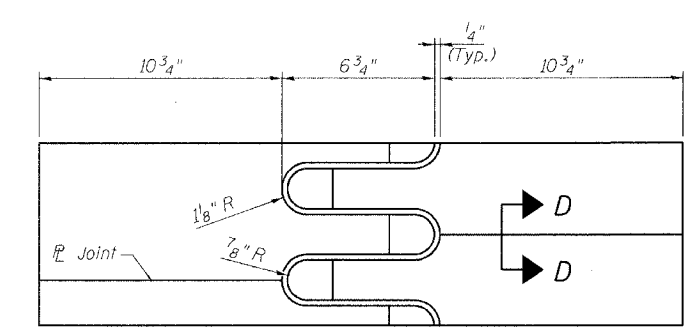

FLAME CUTTING DIAGRAM
(Proposed Finger # - Cut from 2" x 2'-4 1/2" #)

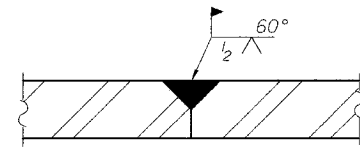

SECTION D-D

NOTES

1. Stainless steel bolts, washers and nuts shall meet the requirements of ASTM A193.
2. The installation of all necessary hardware, stainless steel bolts, studs and washers, plates and angles shall be included with "Erecting Structural Steel".
3. For Section B-B, see Sheet 5 of 8.

REVISIONS	
NAME	DATE

ILLINOIS DEPARTMENT OF TRANSPORTATION
PIER 2 JOINT DETAILS
F.A.I. ROUTE 90/94 NORTHBOUND (DAN RYAN EXPRESSWAY)
16TH STREET TO 18TH STREET
COOK COUNTY
S.N. 016-1111 - PIER 2

SCALE: VERT. HORIZ.
DATE: 3/28/05

DRAWN BY: LANDREY
DESIGNED BY: SANFORD
CHECKED BY: -

COMPUTER FILE NO.
04286-W05-NB-FPJ
PROJECT 04286-W05
8/3/05-MML

GREENE & BRADFORD, INC.
OF SPRINGFIELD
CONSULTING ENGINEERS
PROFESSIONAL ENGINEERS

FILE NAME = sfiles
PLOT SCALE = DRV = splotter
PLOT DATE = 8/3/2005
PLOT TIME = 9:47:38 AM
OPERATOR = michellel