


CONTRACT 62695

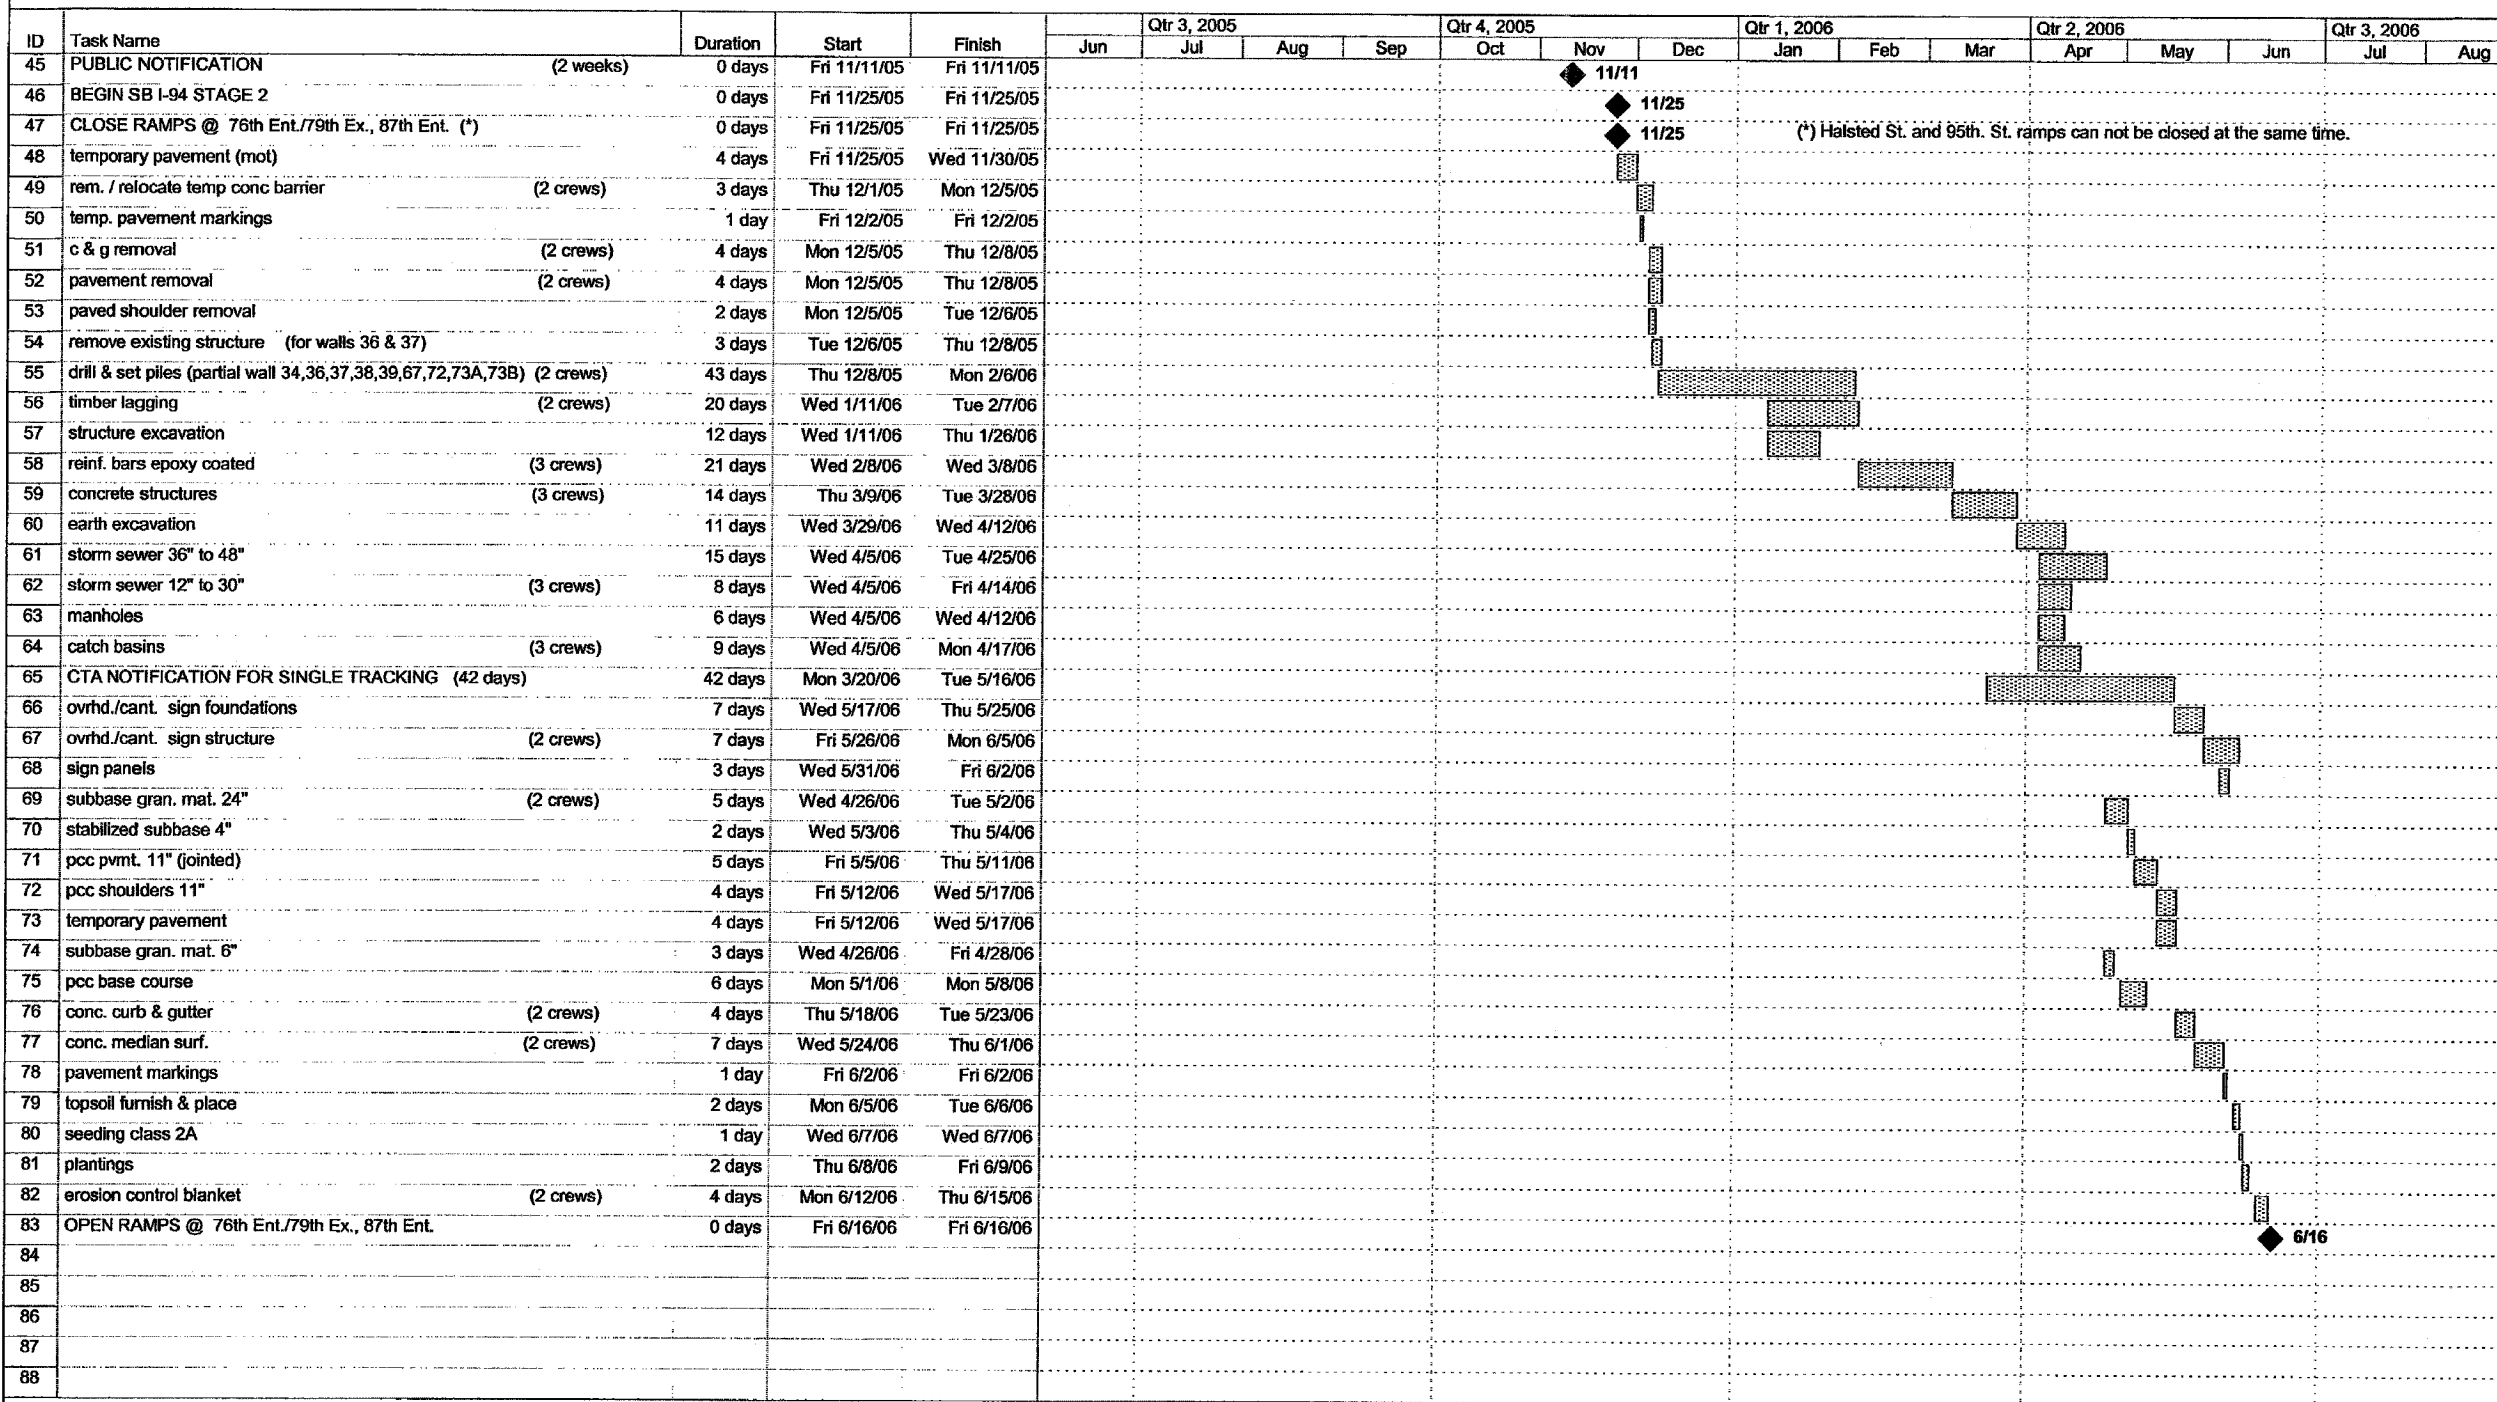

(*) Halsted St. and 95th. St. ramps can not be closed at the same time.

Project: 17B Construction Schedule
Date: Tue 3/29/05

Task: [Pattern] Progress
Split: [Pattern] Milestone

Summary: [Pattern] Summary
Project Summary: [Pattern] Project Summary

External Tasks: [Pattern] External Tasks
External Milestone: [Pattern] External Milestone

Deadline: [Pattern] Deadline

FOR INFORMATION ONLY

TYLIN INTERNATIONAL

REVISIONS	
NAME	DATE

ILLINOIS DEPARTMENT OF TRANSPORTATION
F.A.I. 94 (DAN RYAN EXPRESSWAY)

SUGGESTED CONSTRUCTION SEQUENCE
CONTRACT #62695 (17B)
SHEET 2 OF 4

SCALE: NONE
DATE: SEPTEMBER 2, 2005

DRAWN BY: JPA
CHECKED BY: MAG