


CONTRACT 62695

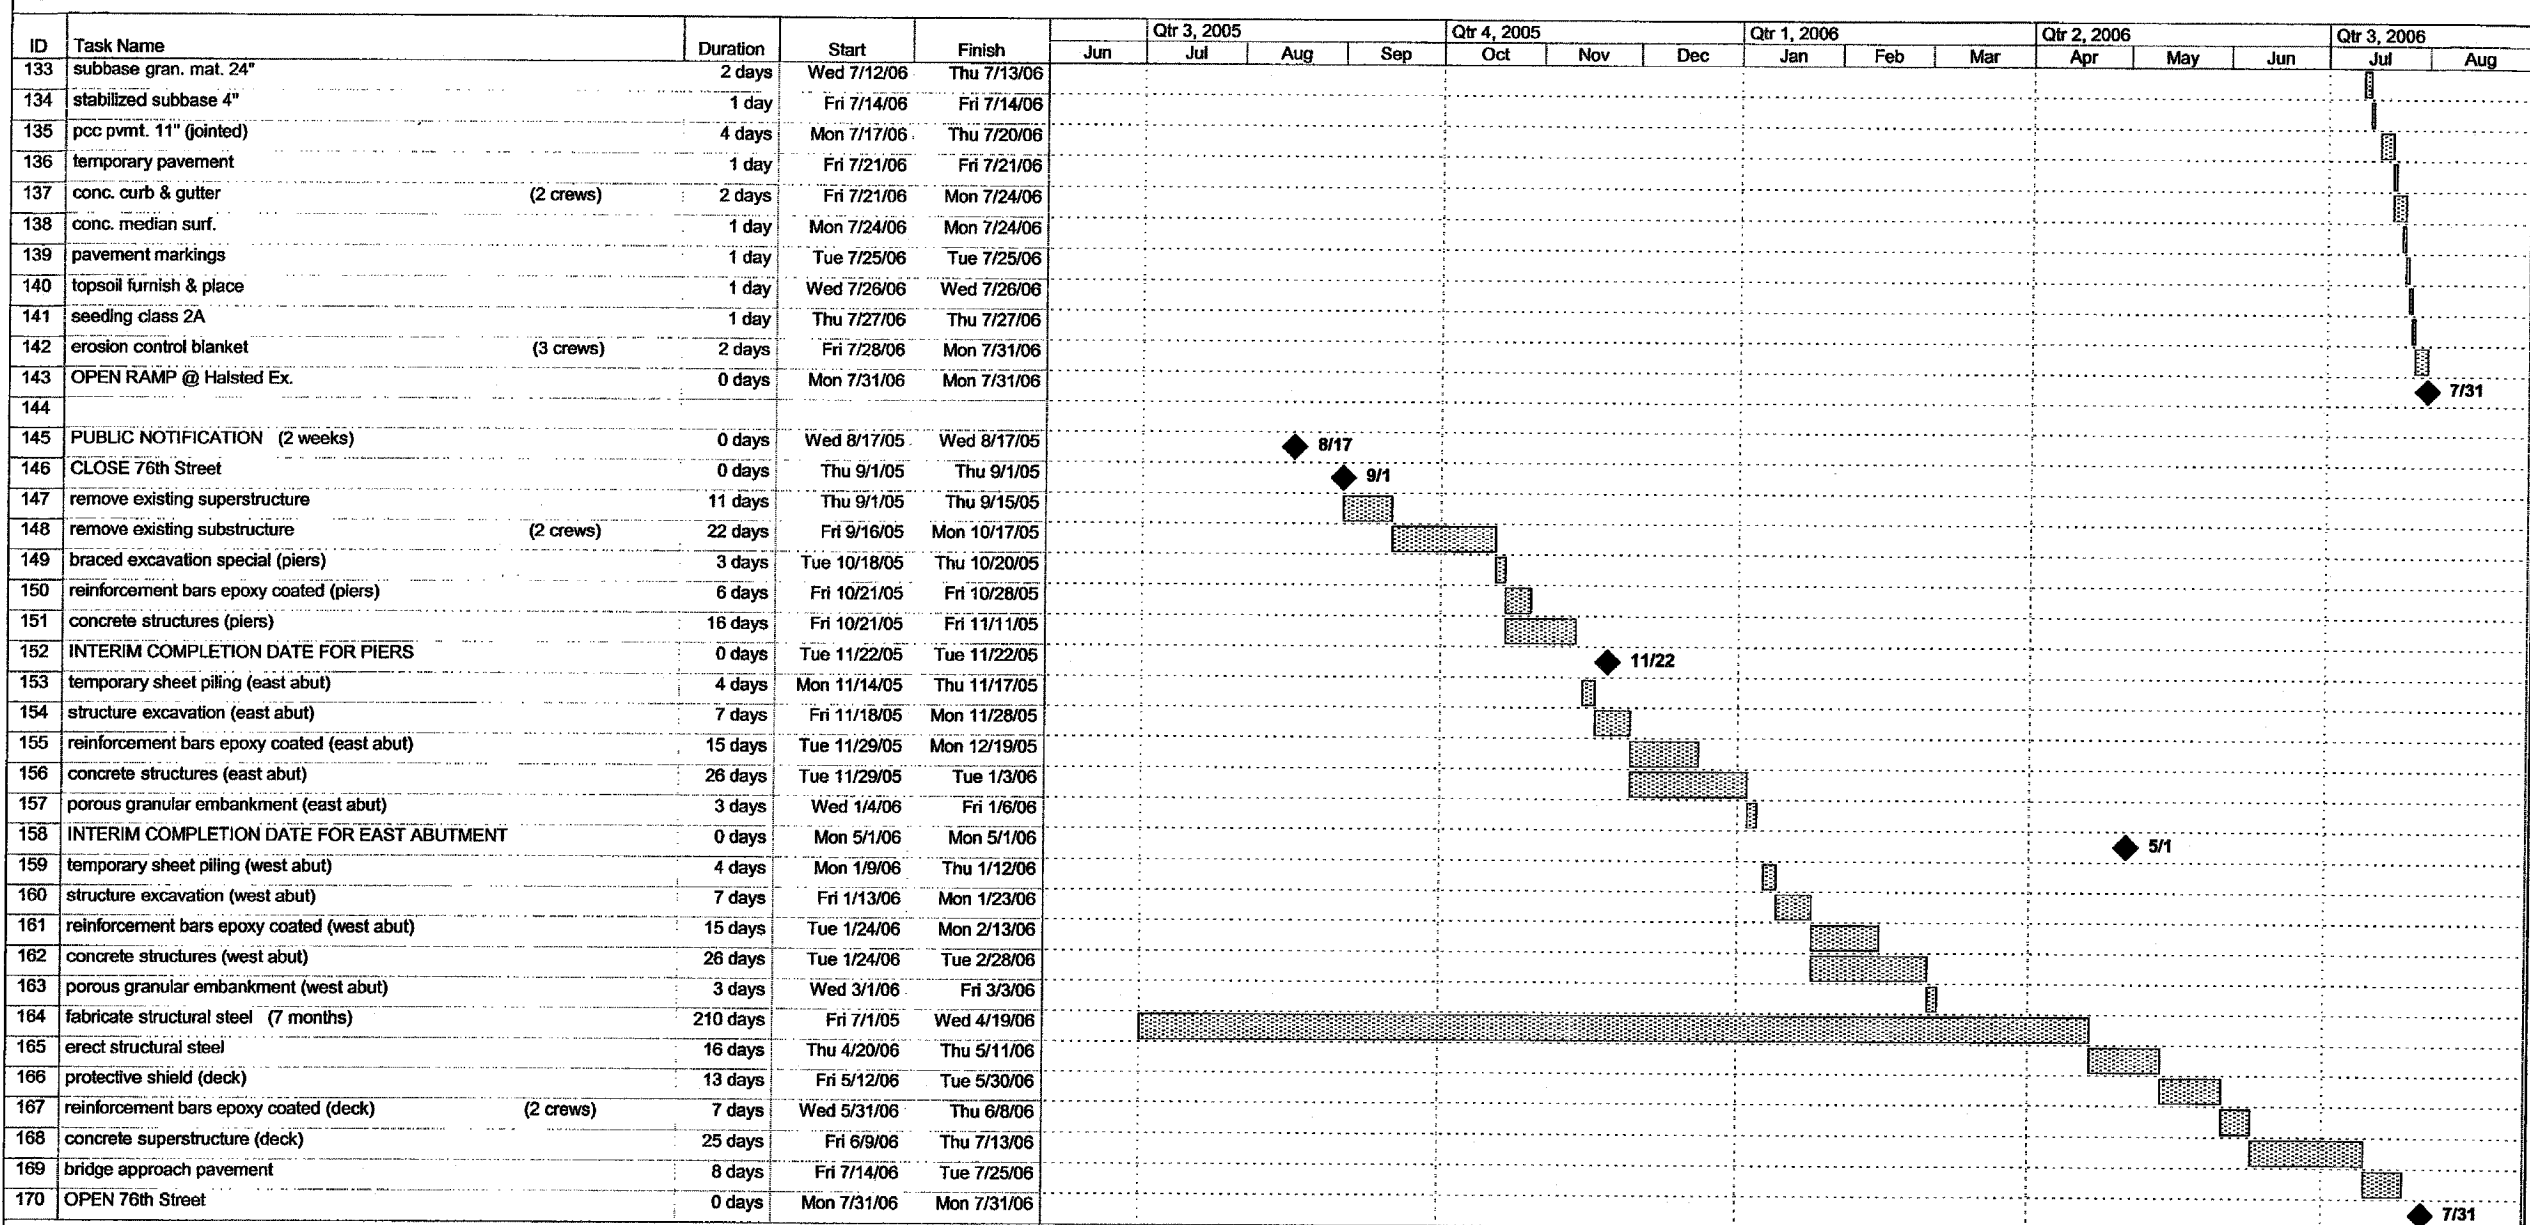

Project: 17B Construction Schedule  
Date: Tue 3/29/05

Task		Progress		Summary		External Tasks		Deadline	
Split		Milestone		Project Summary		External Milestone			

**FOR INFORMATION ONLY**

TYLIN INTERNATIONAL

REVISIONS	
NAME	DATE

ILLINOIS DEPARTMENT OF TRANSPORTATION  
F.A.I. 94 (DAN RYAN EXPRESSWAY)  
SUGGESTED CONSTRUCTION SEQUENCE  
CONTRACT #62695 (17B)  
SHEET 4 OF 4  
SCALE: NONE  
DATE: SEPTEMBER 2, 2005  
DRAWN BY: JPA  
CHECKED BY: MAG