


PLOT DATE = Fri, Sep 02, 07:53:05 2005  
 FILE NAME = c:\p05\projects\1020700\1020700.mak\1020700.dwg  
 PLOT SCALE = 10.0000 / IN.  
 USER NAME = jordanhd

ORIGINAL SURVEY BY DATE  

FINAL SURVEY BY DATE  

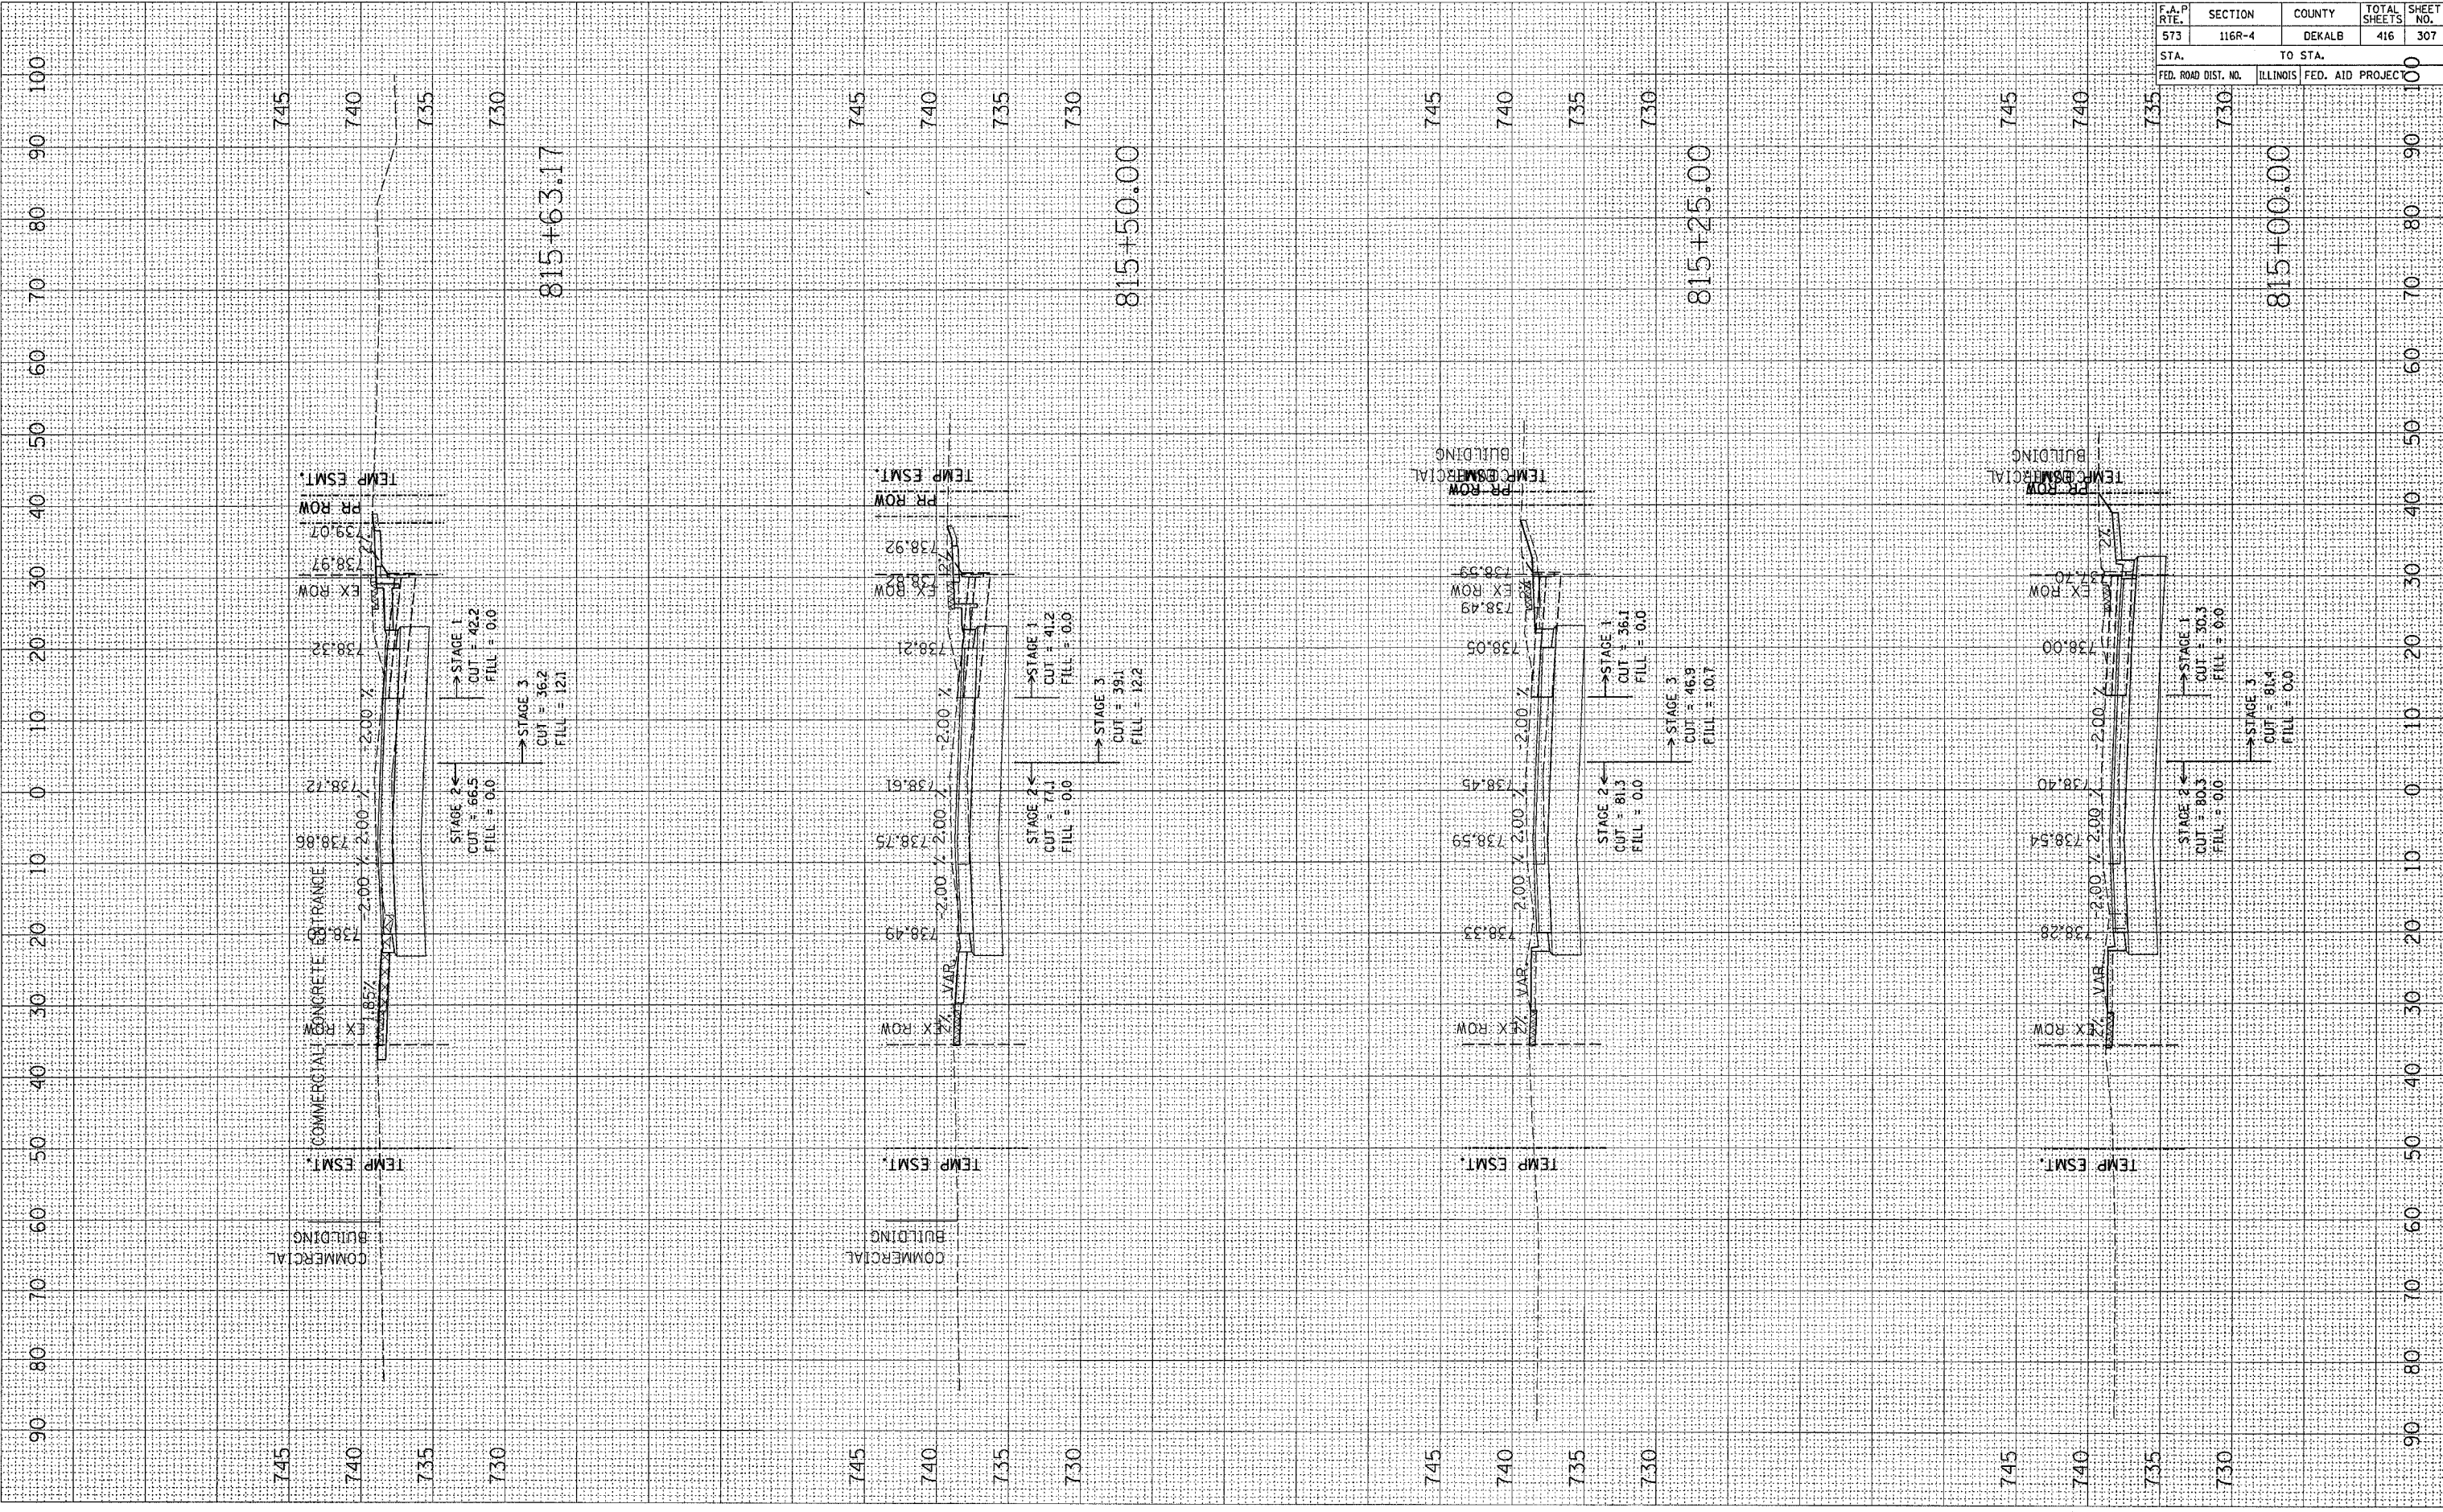

F.A.P. RTE.	SECTION	COUNTY	TOTAL SHEETS	SHEET NO.
573	116R-4	DEKALB	416	307
STA.		TO STA.		100
FED. ROAD DIST. NO.		ILLINOIS	FED. AID PROJECT	

CONTRACT NO. 64517