


PLOT DATE: F:\1_Sup_02_0725317_2005
 FILE NAME: c:\p\proj\p\p\2005\0725317\2005\0725317.dwg
 PLOT SCALE: 1/8"=1'-0"
 USER NAME: jrd@pdh

ORIGINAL SURVEY
 SURVEYED SURVEY
 NOTE BOOK
 TEMPLATE AREAS CHECKED

FINAL SURVEY
 SURVEYED SURVEY
 NOTE BOOK
 TEMPLATE AREAS CHECKED

BY: _____
 DATE: _____

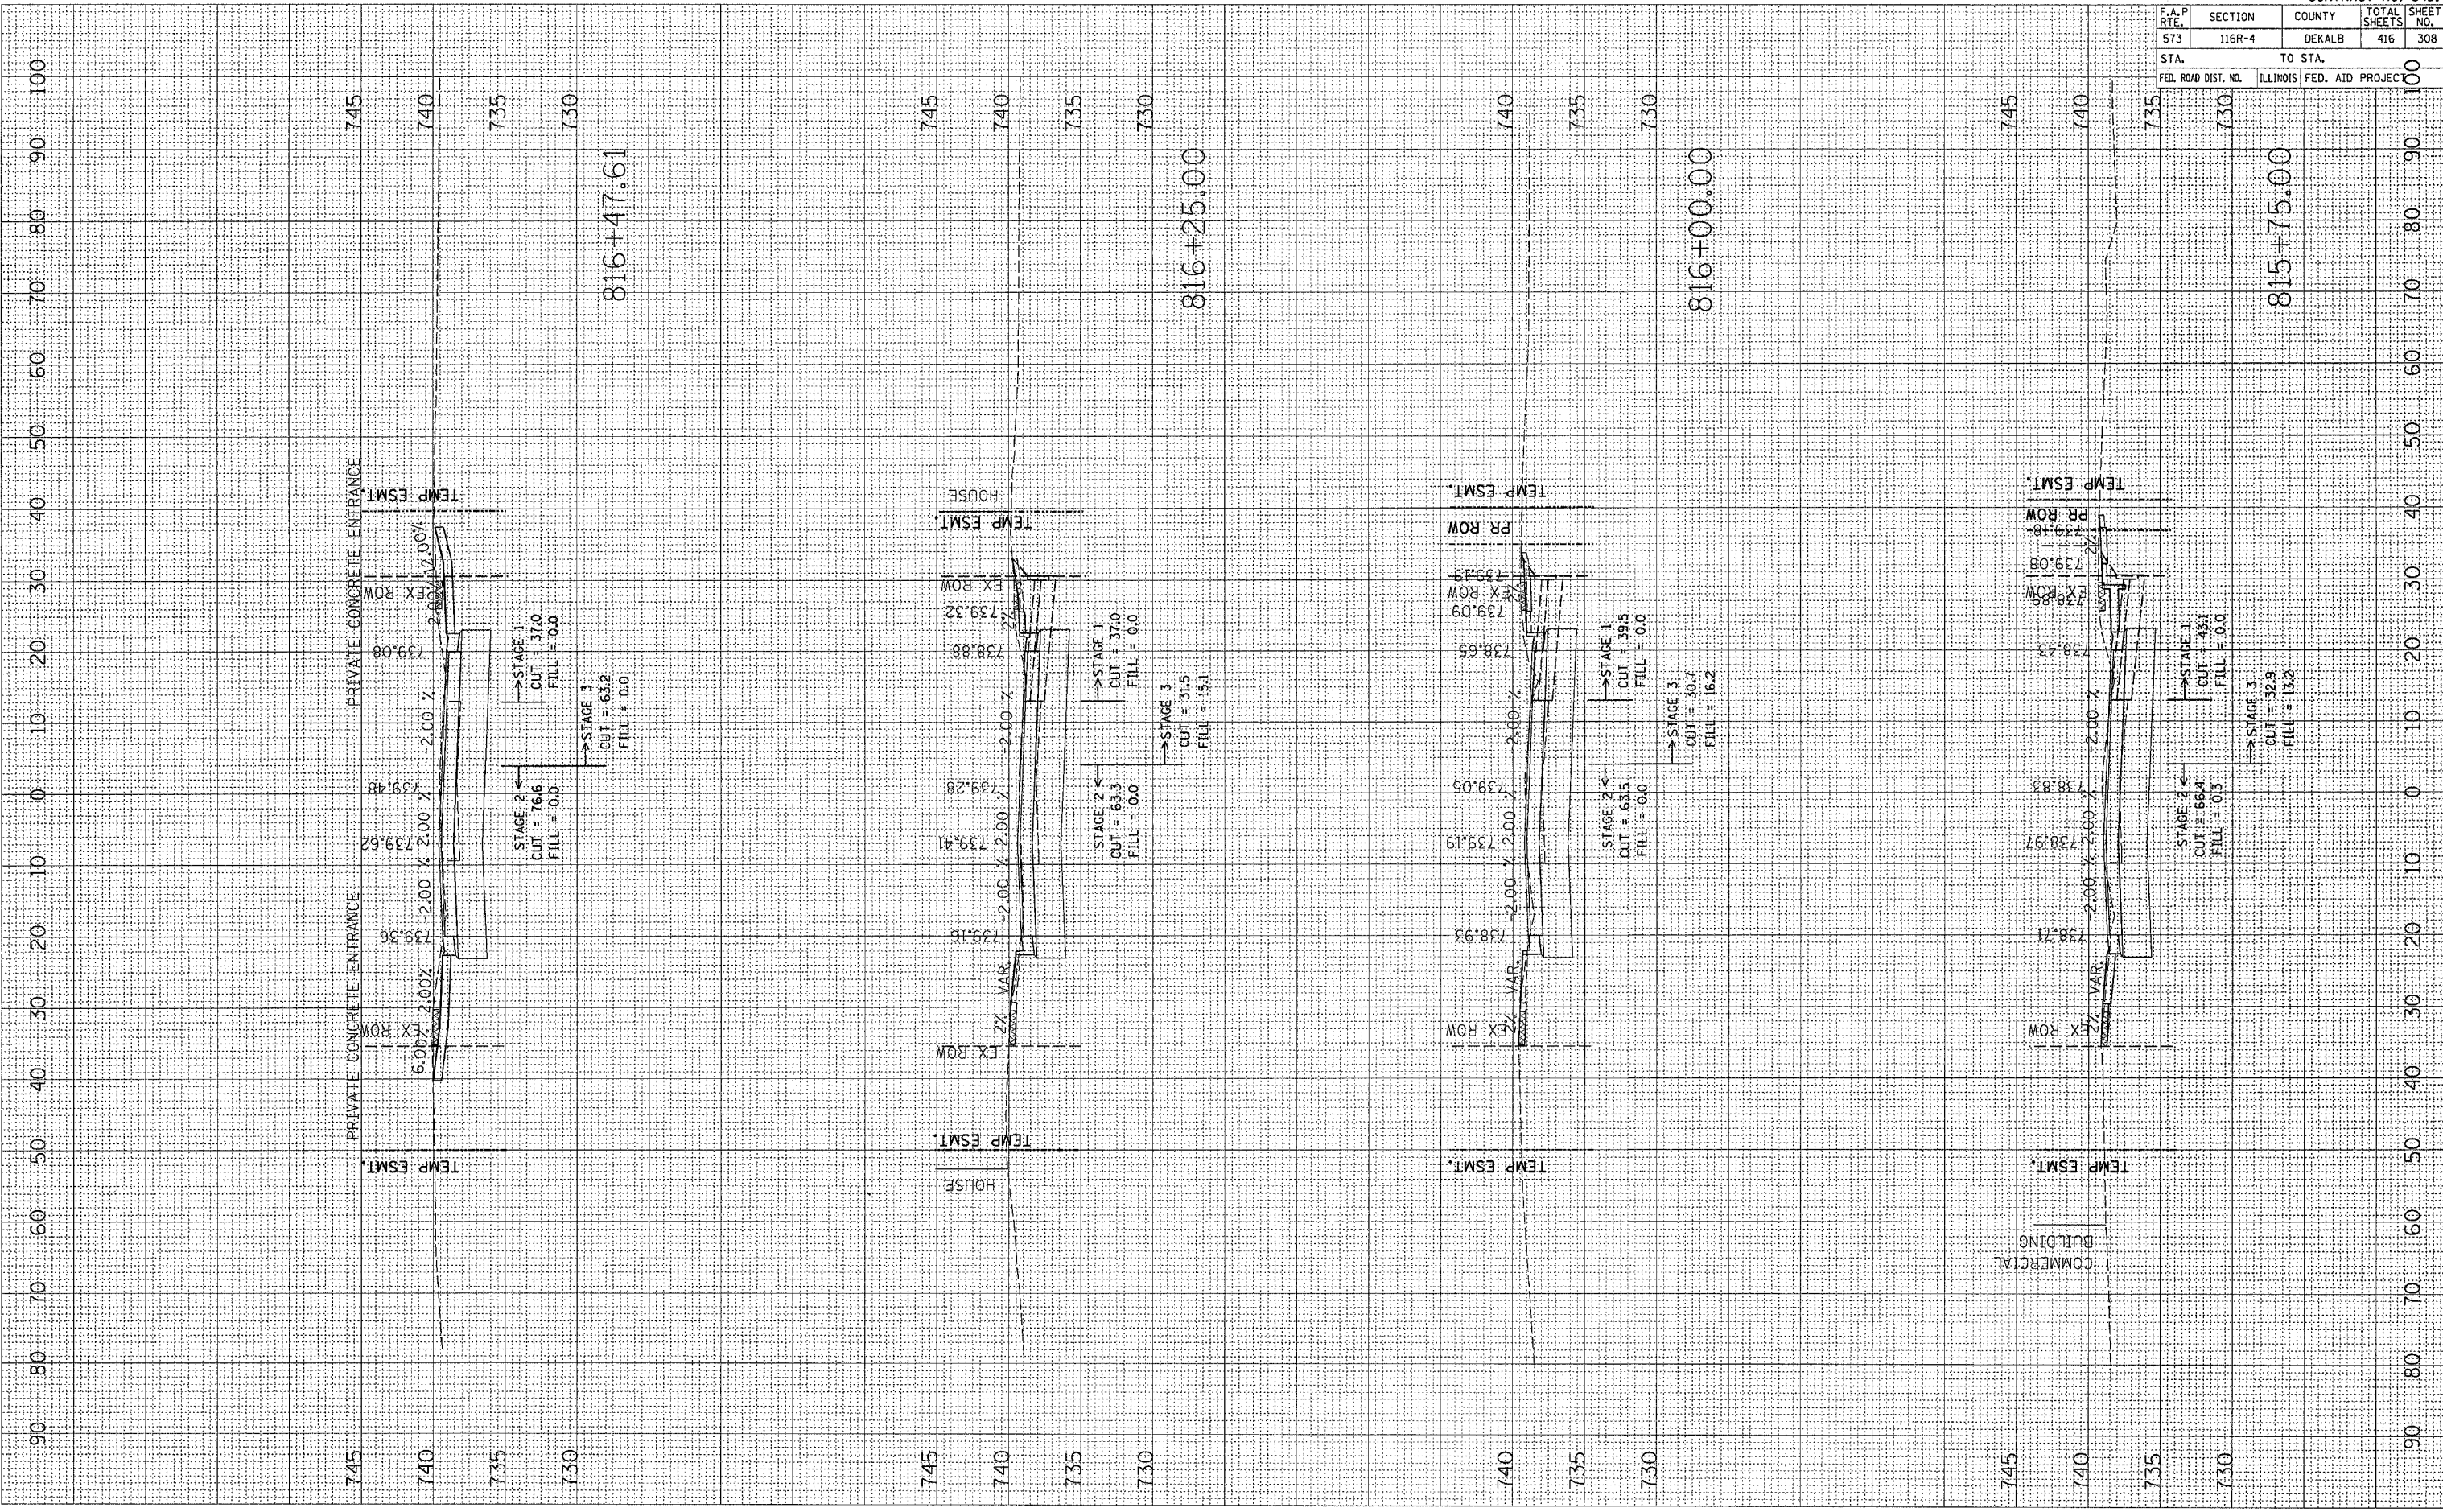

| F.A.P. RTE. | SECTION | COUNTY | TOTAL SHEETS | SHEET NO. |
|-------------|---------|--------|--------------|-----------|
| 573 | 116R-4 | DEKALB | 416 | 308 |

| STA. | TO STA. |
|-----------|-----------|

| FED. ROAD DIST. NO. | ILLINOIS | FED. AID PROJEC. |
|---------------------|----------|------------------|
