


F.A. RTE.	SECTION	COUNTY	TOTAL SHEETS	SHEET NO.
310	81B-1	MORGAN	114	75
STA. 1008+50.00		TO STA. 1009+00.00		
CONTRACT NO. 12528				

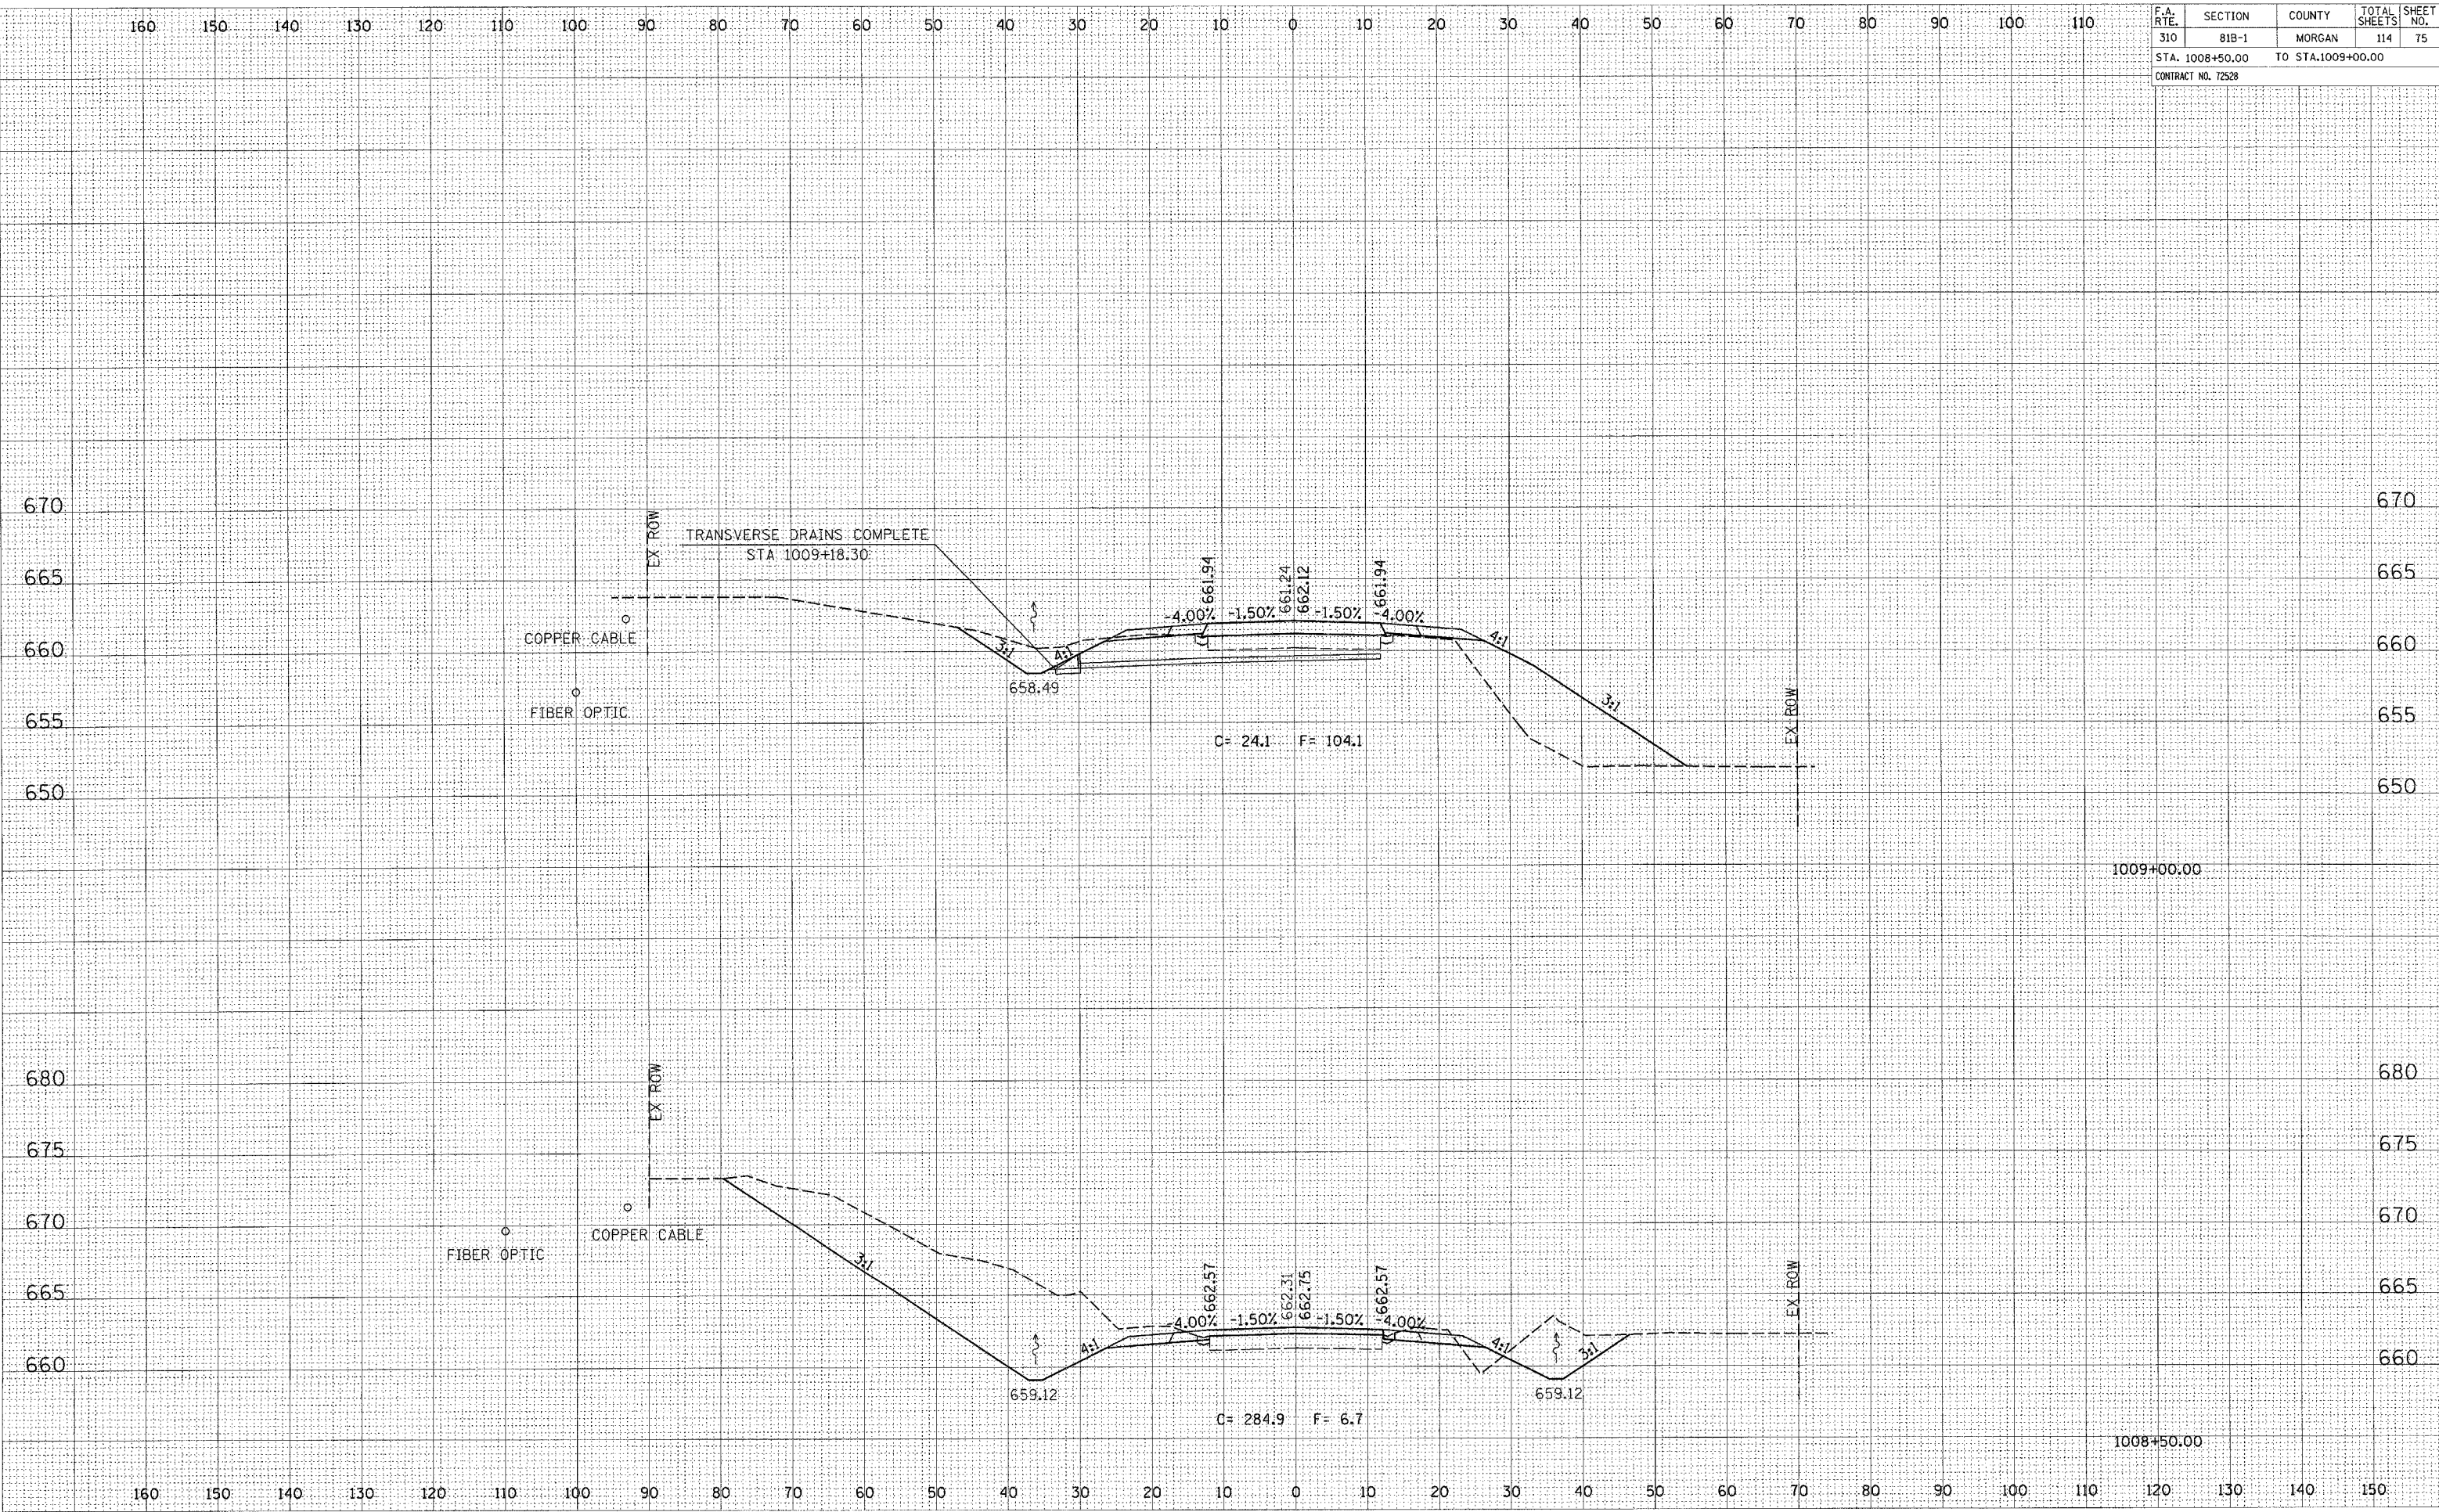

CROSS SECTION, HENRY CREEK, US 67 LOCATION 1, STA 1008+50.00 TO STA 1009+00.00

DATE _____
 BY _____
 SURVEYED _____
 PLOTTED _____
 NOTE BOOK _____
 AREAS CHECKED _____

DATE _____
 BY _____
 SURVEYED _____
 PLOTTED _____
 NOTE BOOK _____
 AREAS CHECKED _____