


F.A. RTE.	SECTION	COUNTY	TOTAL SHEETS	SHEET NO.
310	81B-1	MORGAN	114	76
STA. 1009+50.00		TO STA. 1009+53.19		
CONTRACT NO. 72528				

DATE	
BY	
FINAL SURVEY	FORWARDED
NOTE BOOK	PLOTTED
NO.	TEMPLATE
	AREAS
	CHECKED

DATE	
BY	
ORIGINAL SURVEY	FORWARDED
NOTE BOOK	PLOTTED
NO.	TEMPLATE
	AREAS
	CHECKED

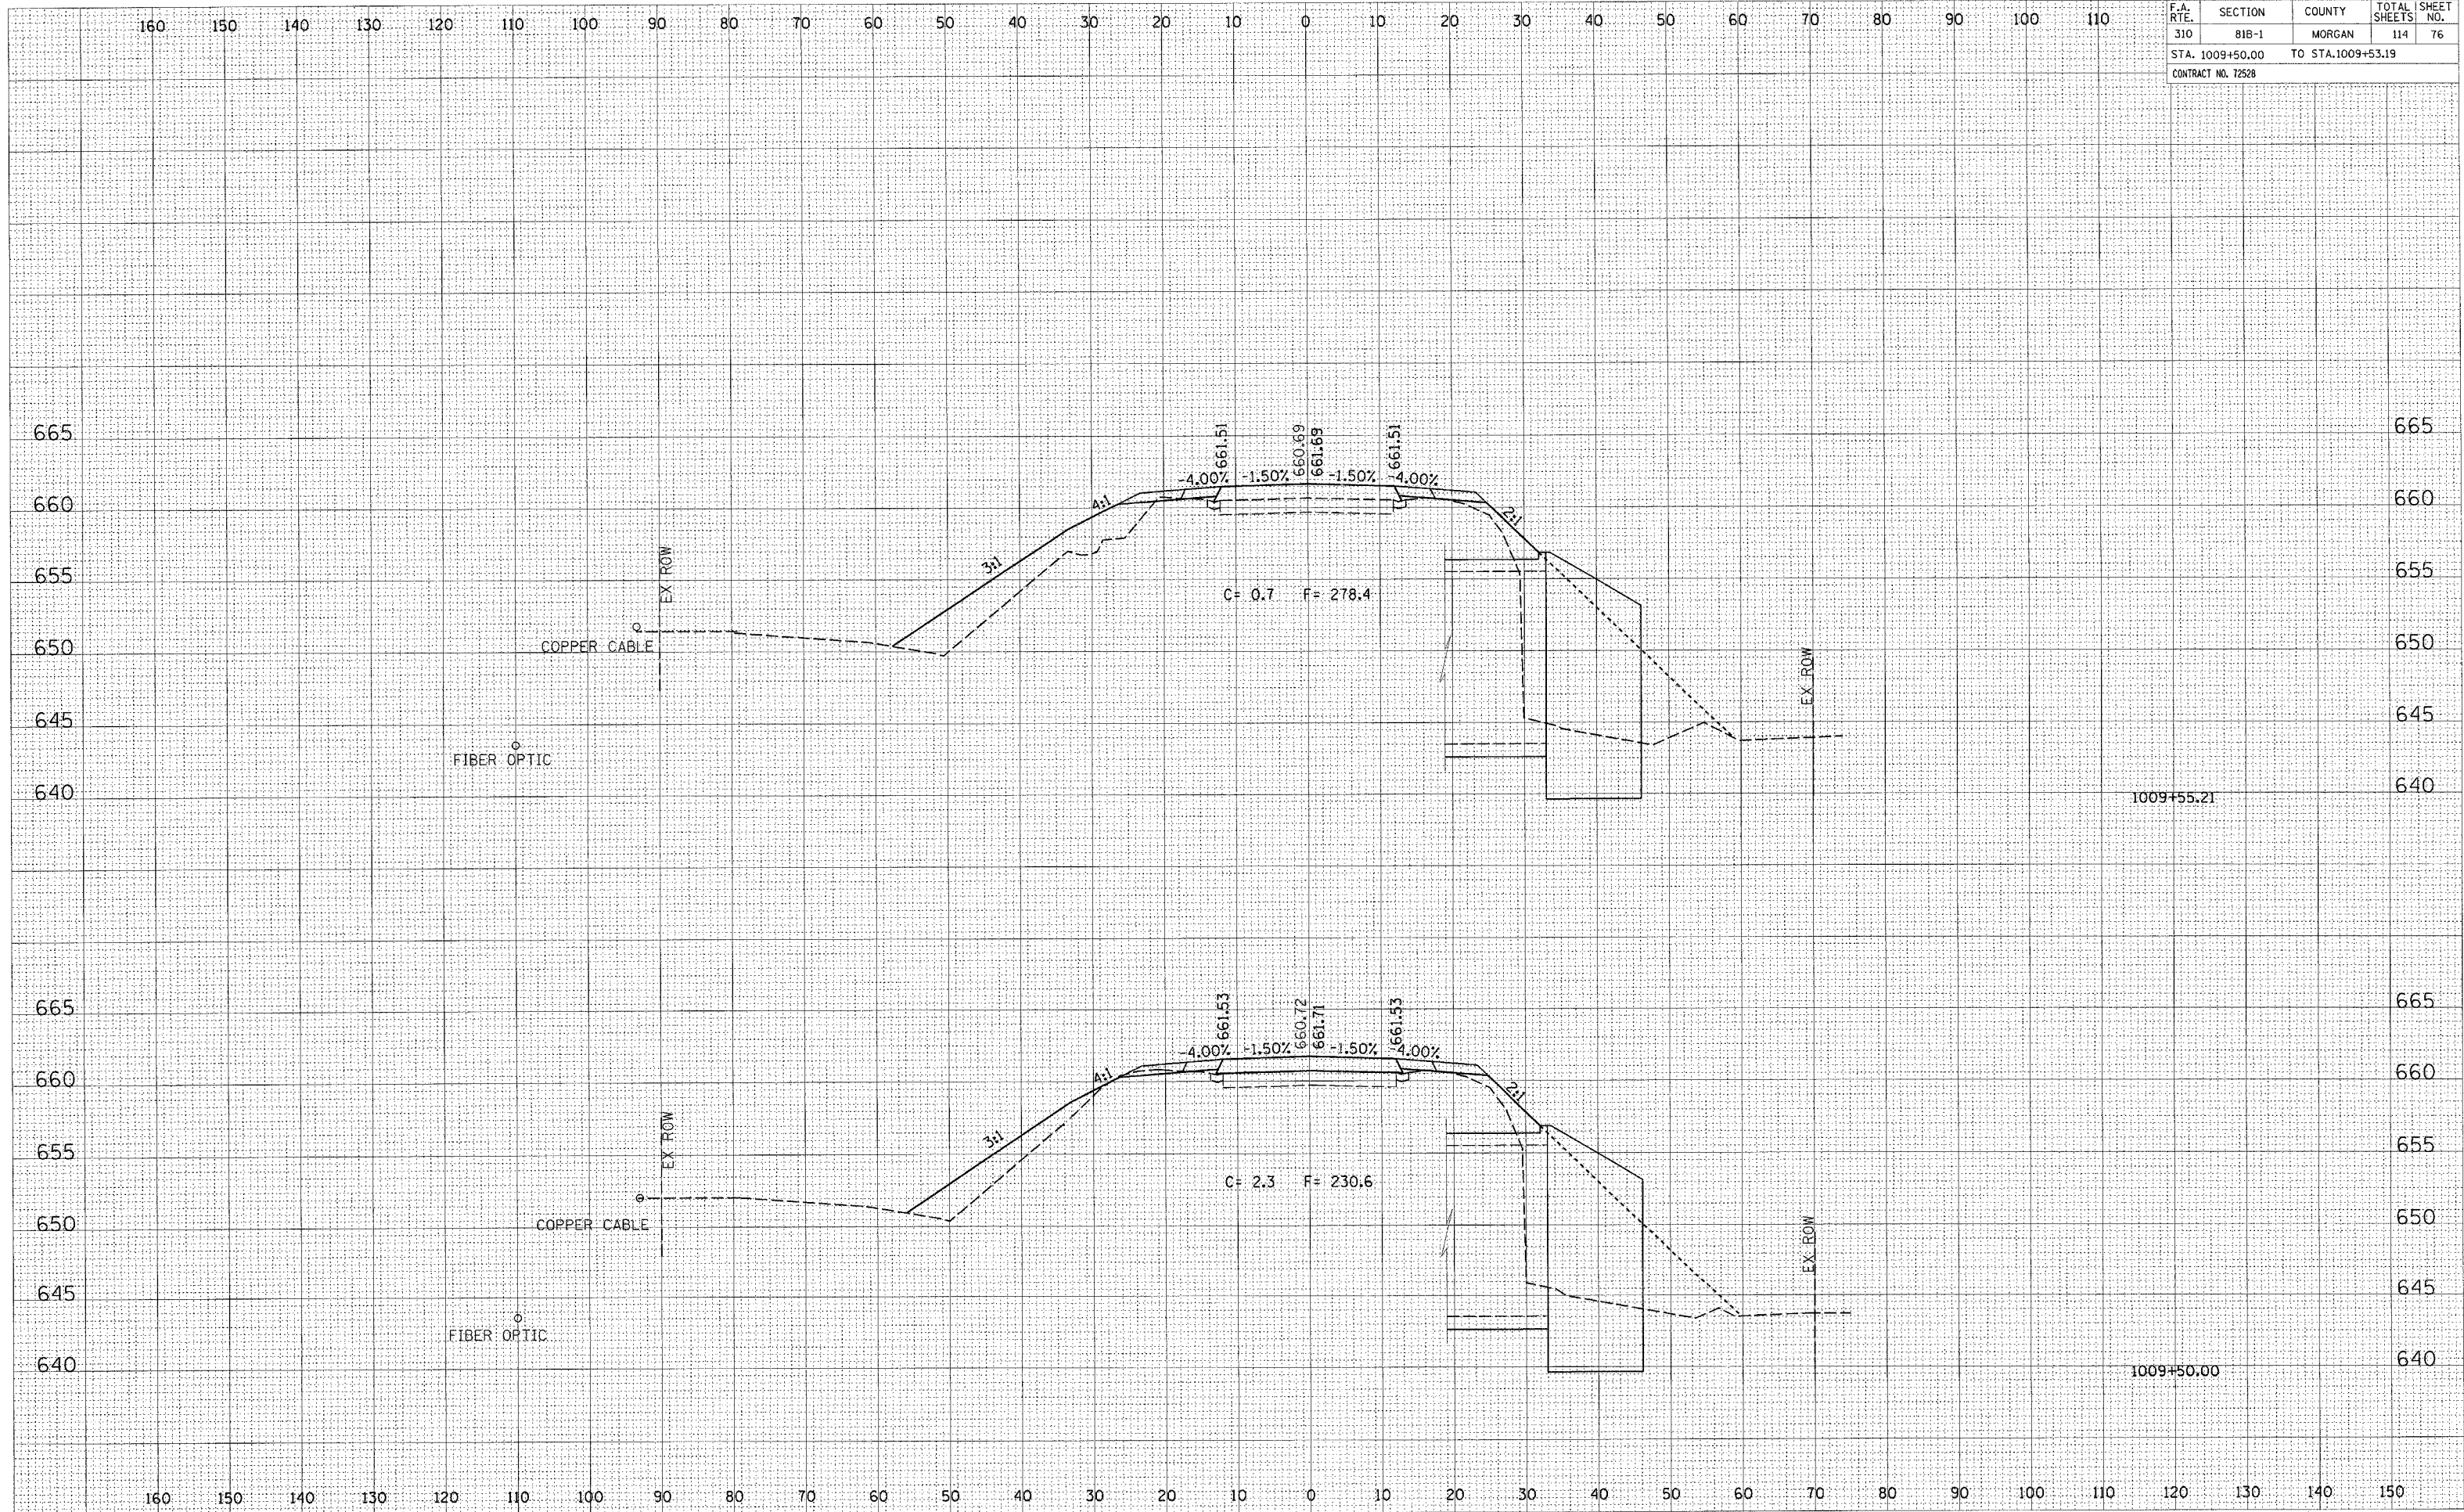

CROSS SECTION, HENRY CREEK, US 67 LOCATION 1, STA 1009+50.00 TO STA 1009+55.21